


LAKE COUNTY  
 LAK-1-16.55

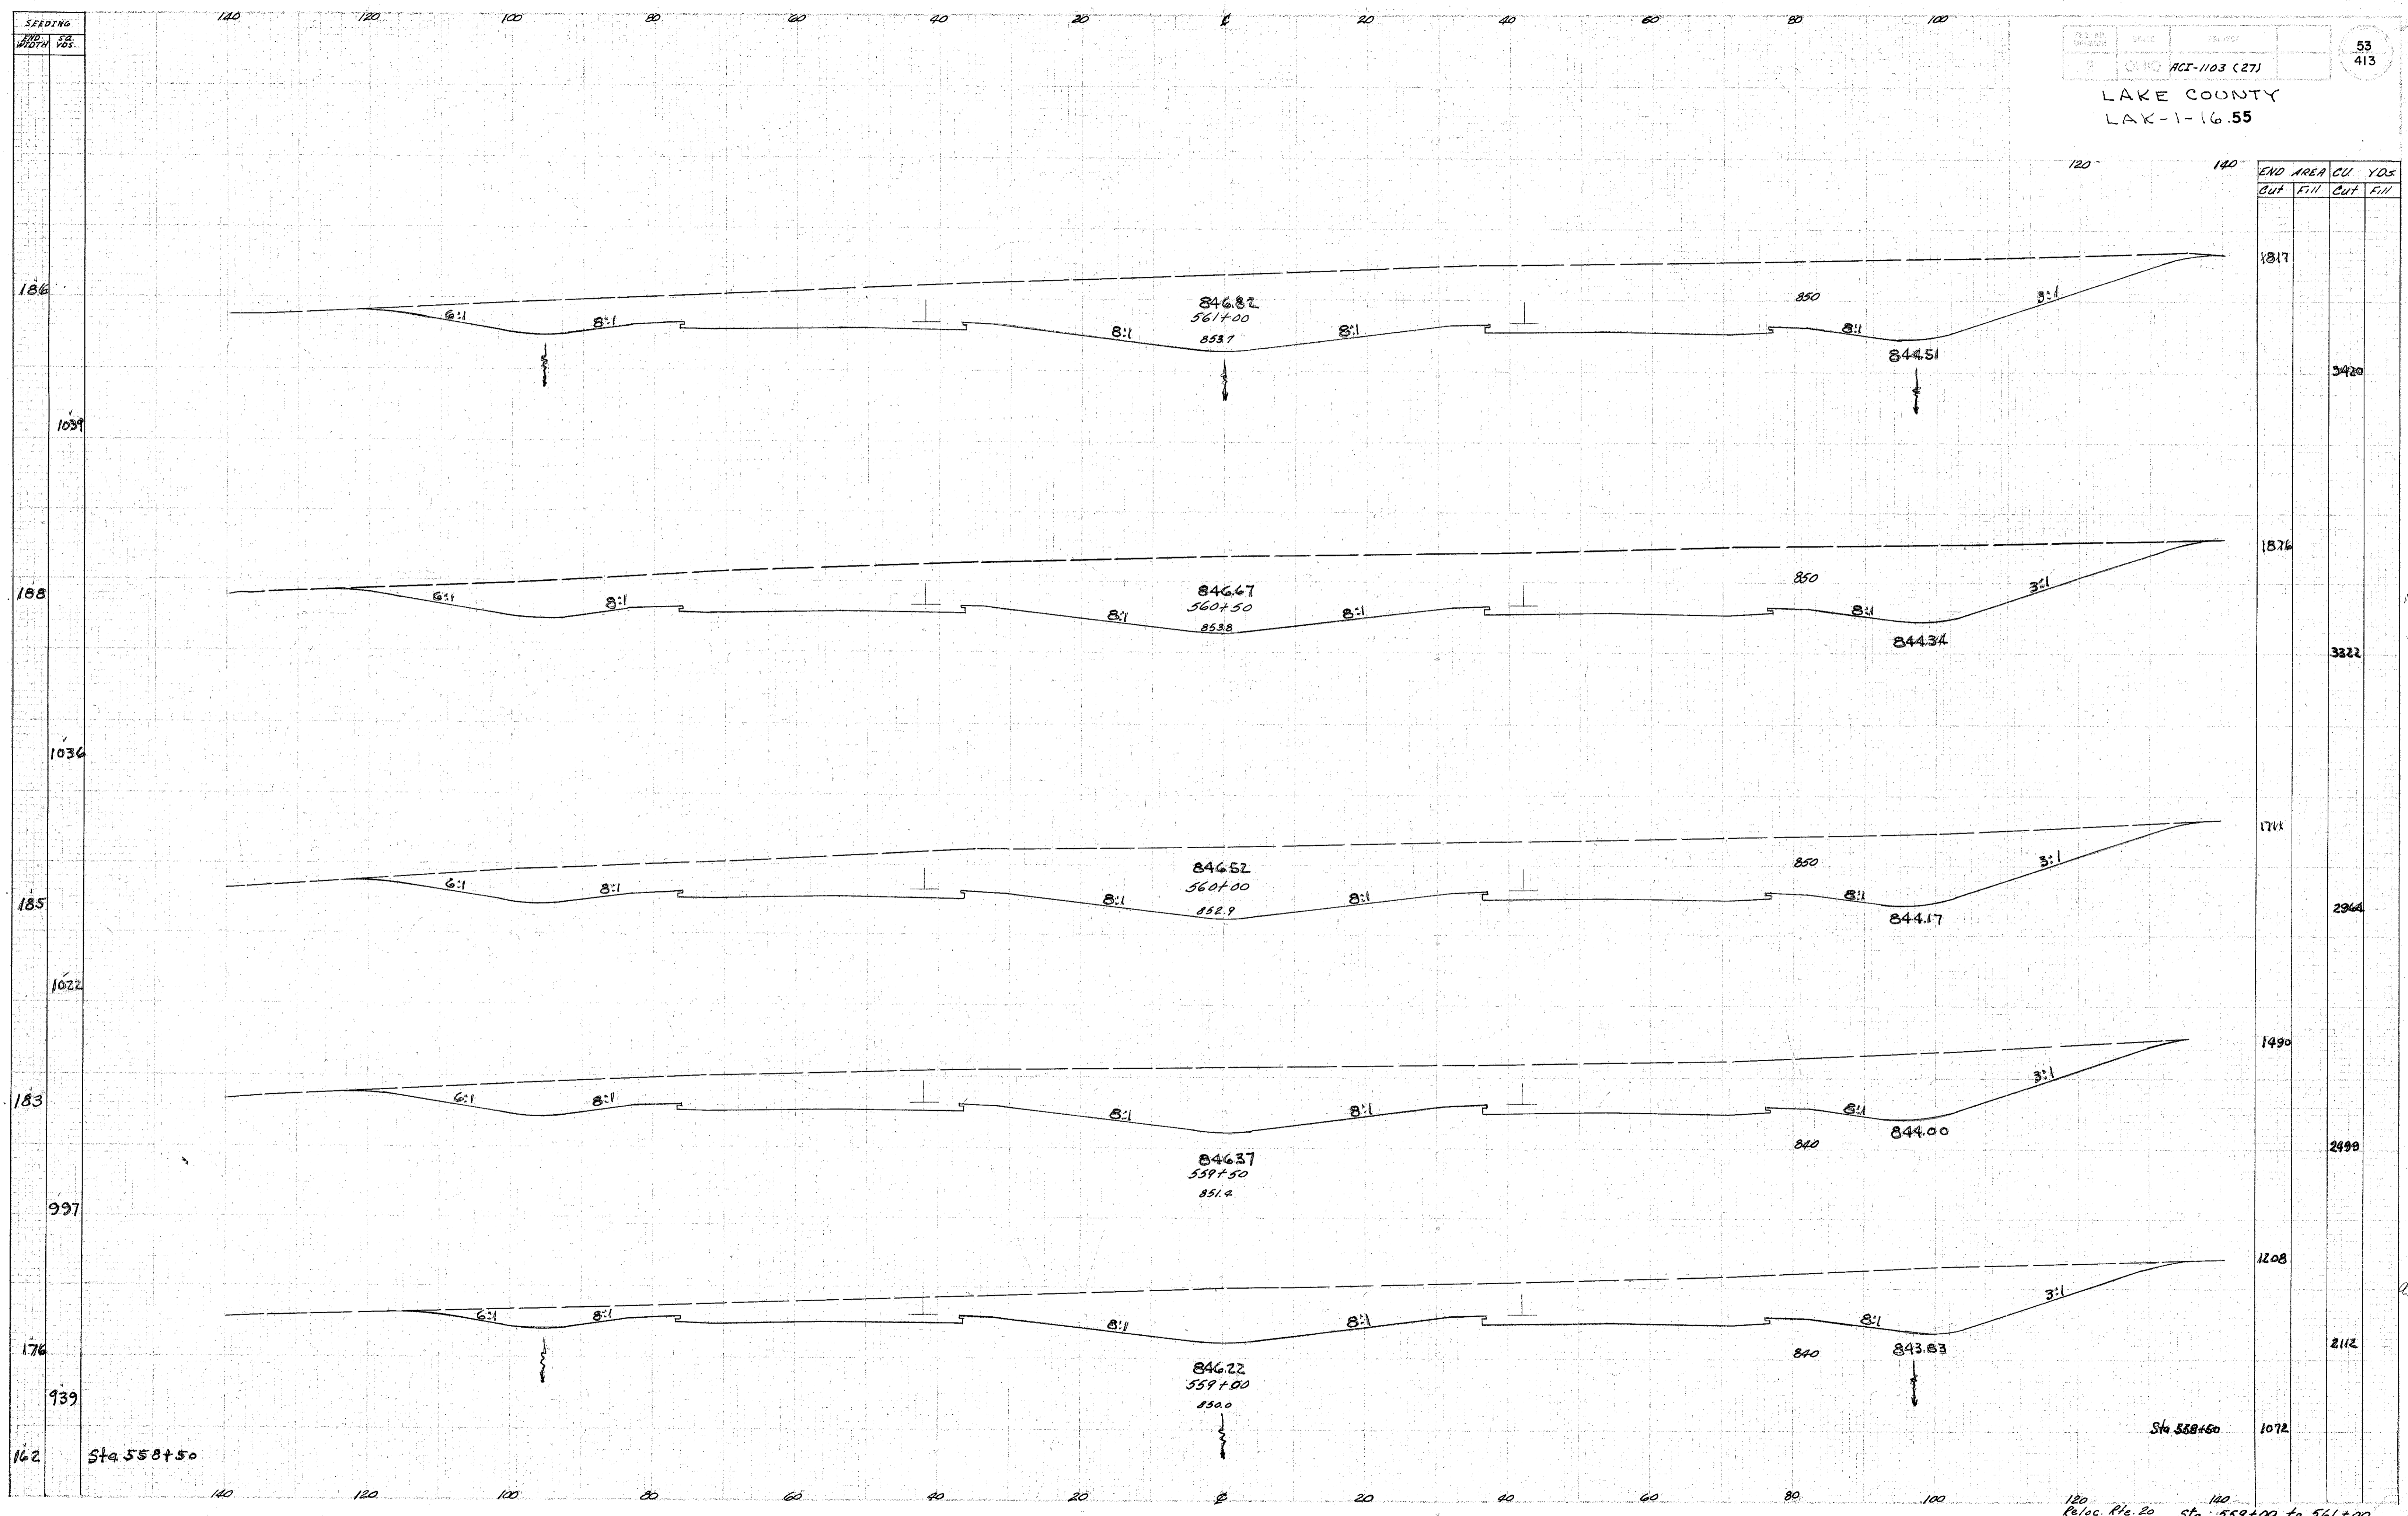

END AREA CU YDS.	
Cut	Fill
1817	3420
1876	3322
1711	2964
1490	2499
1208	2112
1072	