


SEEDING  
END WIDTH  
YDS.

LAKE COUNTY  
LAK-1-16.55

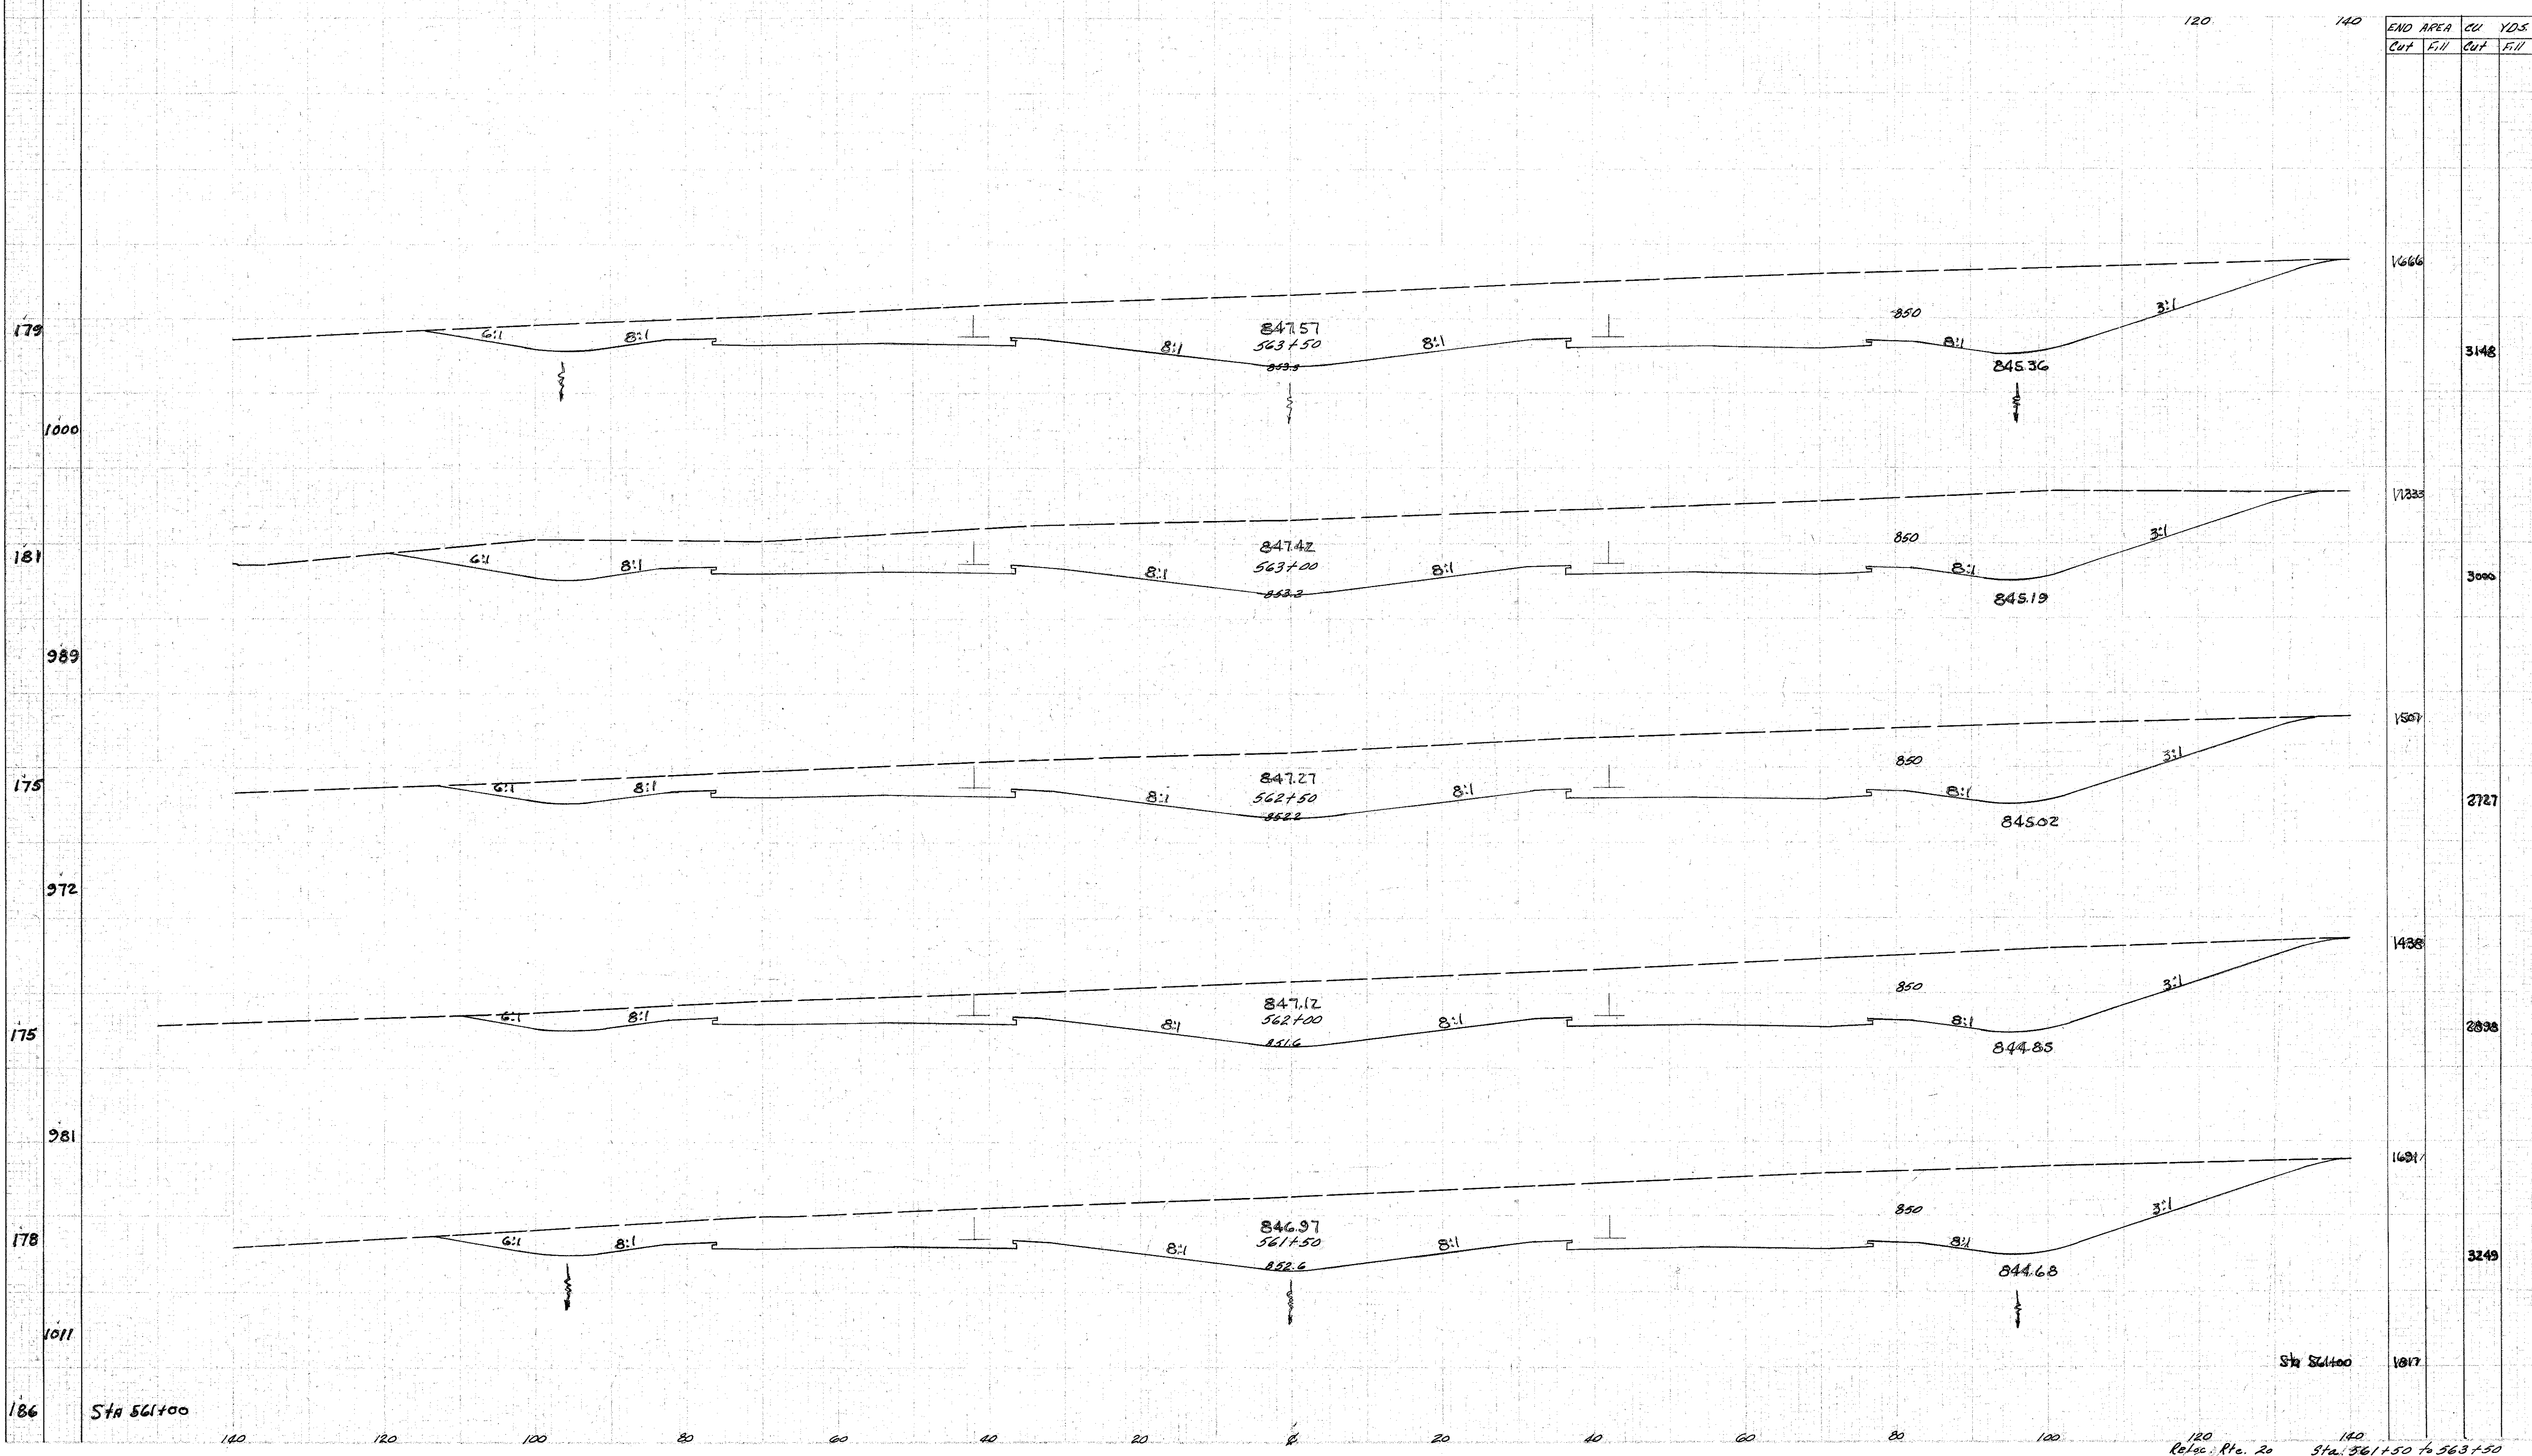

END AREA		CU YDS.	
Cut	Fill	Cut	Fill
			3148
			3000
			2727
			2838
			3249
			1817