


SEEDING
20%
WIDTH

5a.
POS.

PROJ. DISTRICT STATE PROJECT
2 OHIO HGI-1103 (27)

56
413

LAKE COUNTY
LAK-1-16.55

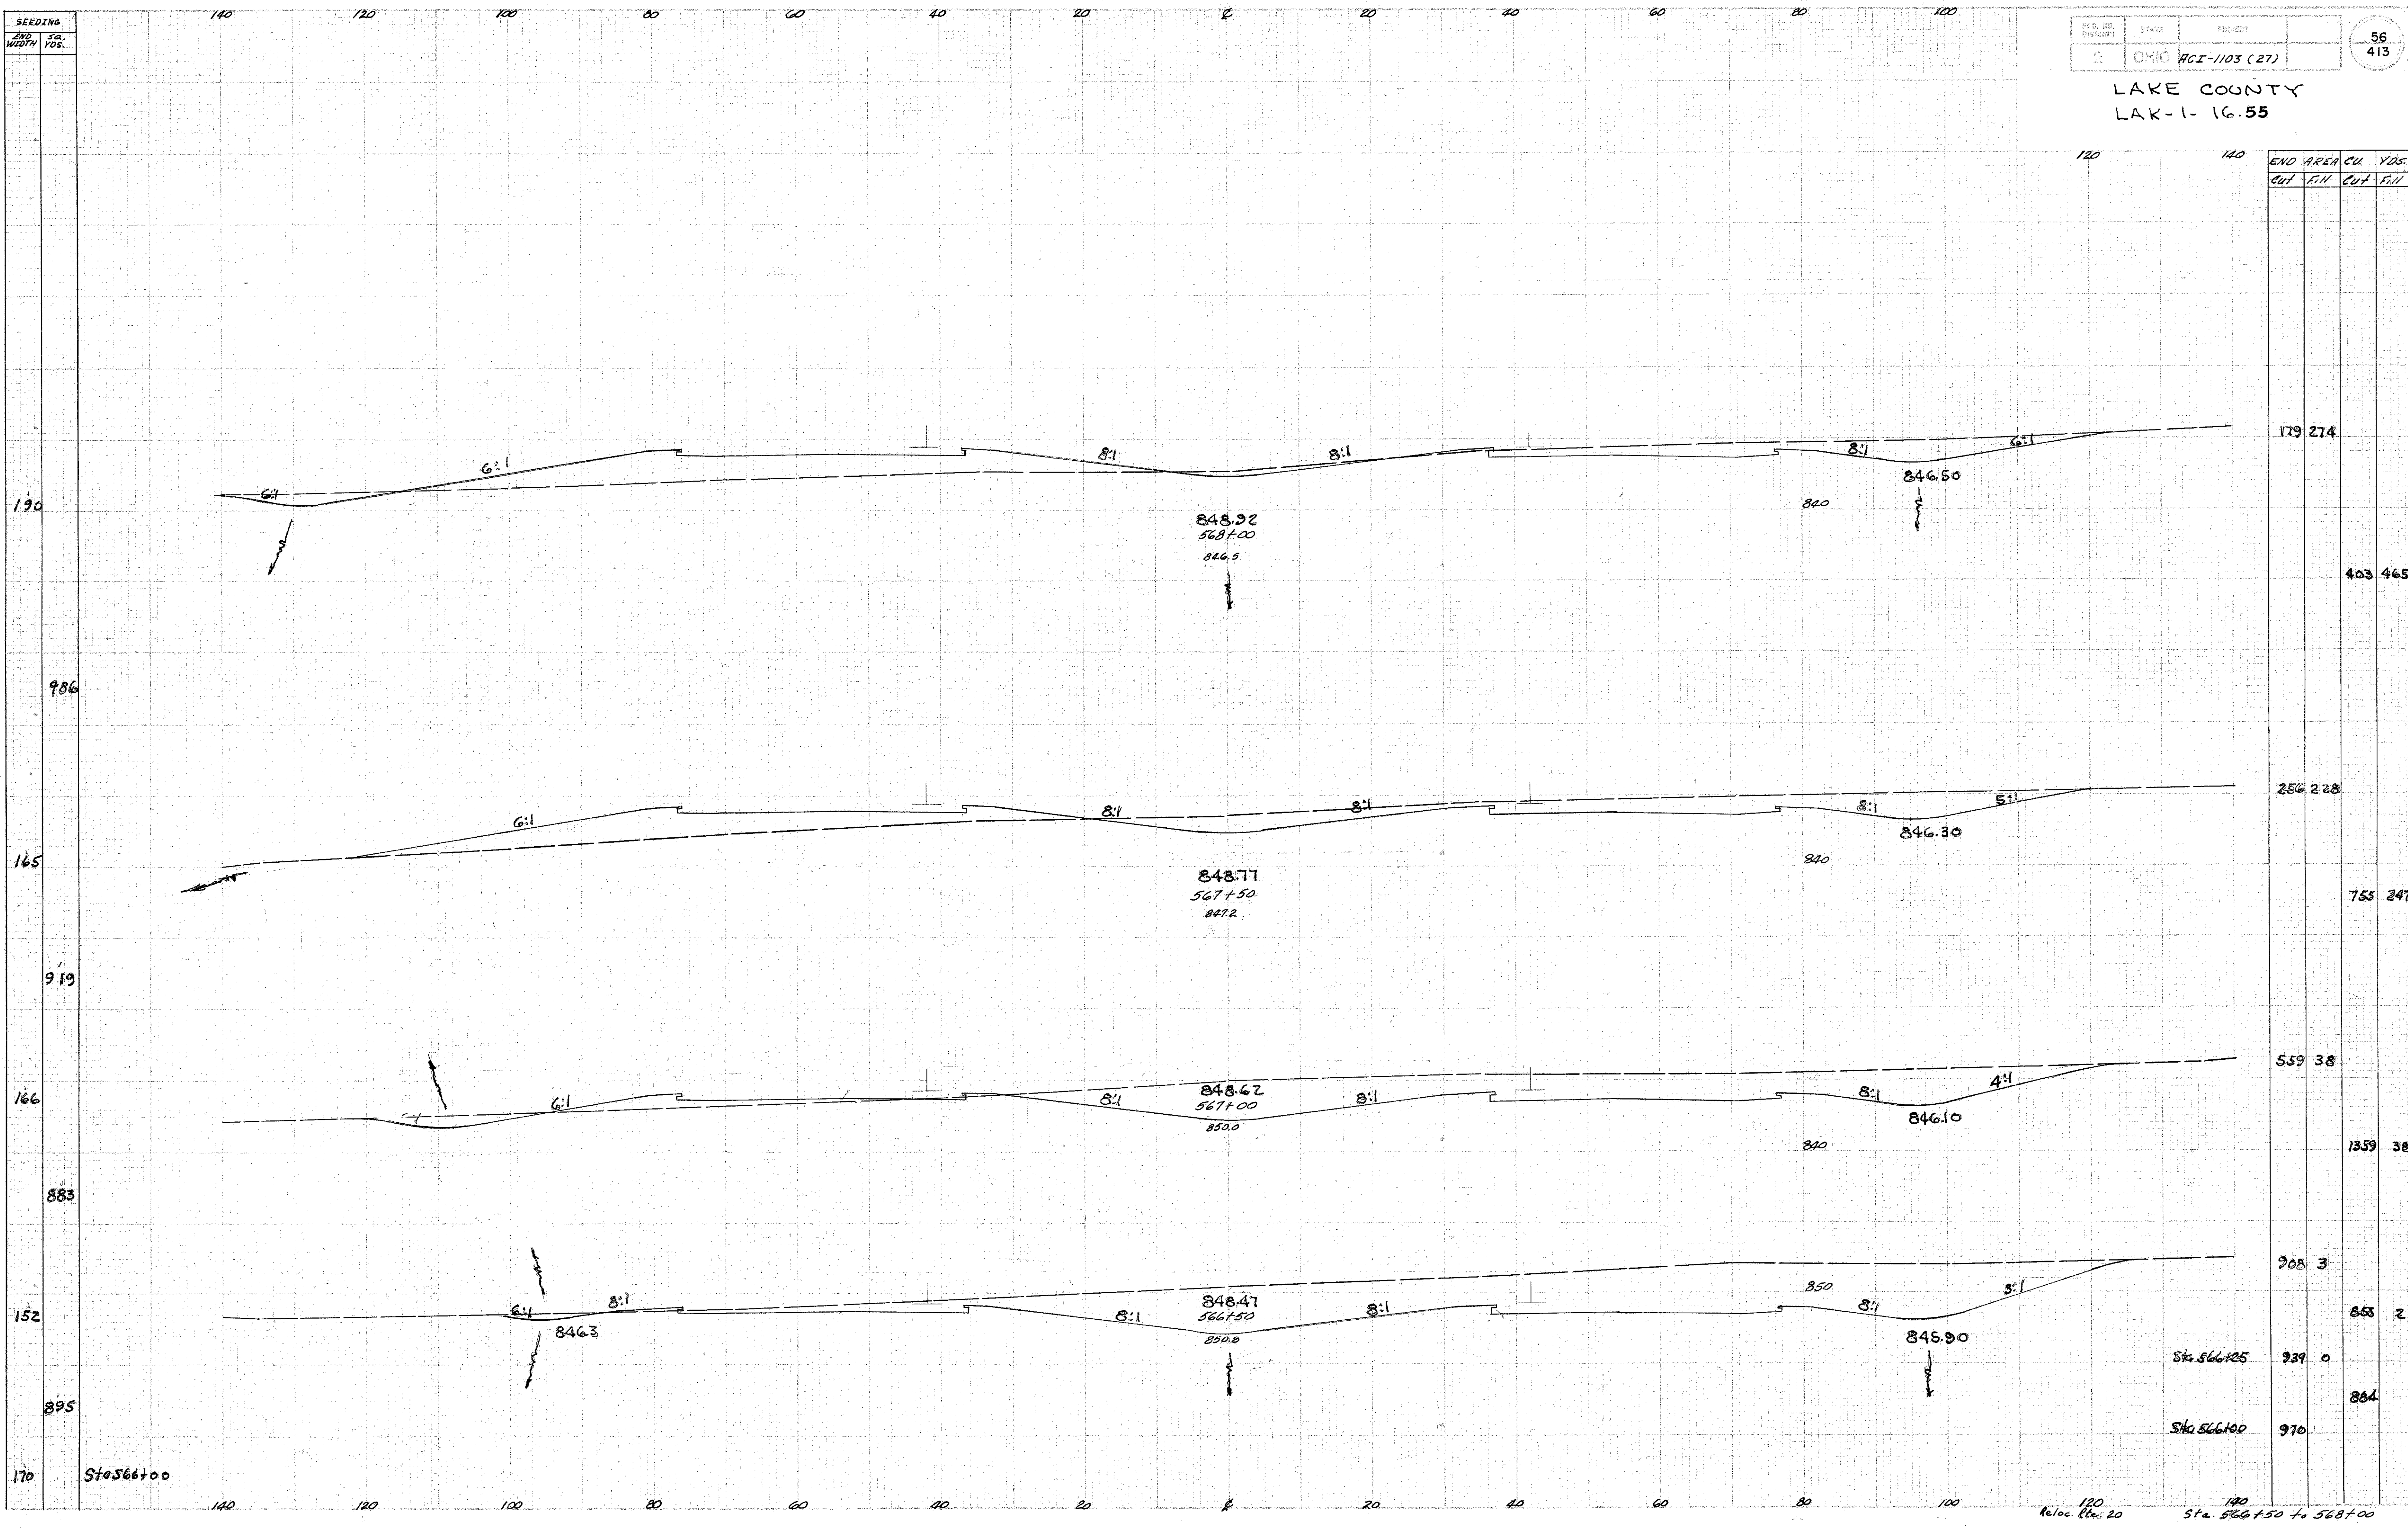

END	AREA	CUT	FILL	CUT	FILL	YDS.
-----	------	-----	------	-----	------	------

179	274					
		403	465			
256	228					
		755	247			
559	38					
		1359	38			
908	3					
		853	2			
Sta 566+25		939	0			
			864			
Sta 566+00		970				

120 140
Reloc. Rte. 20 Sta. 566+50 to 568+00