


SEEDING
 YRD. Sa.
 WARDH. YAS.

CON. NO.	STATE	PROJECT
2	OHIO	RCZ-1103 (27)

57
413

LAKE COUNTY
 LAK-1-16.55

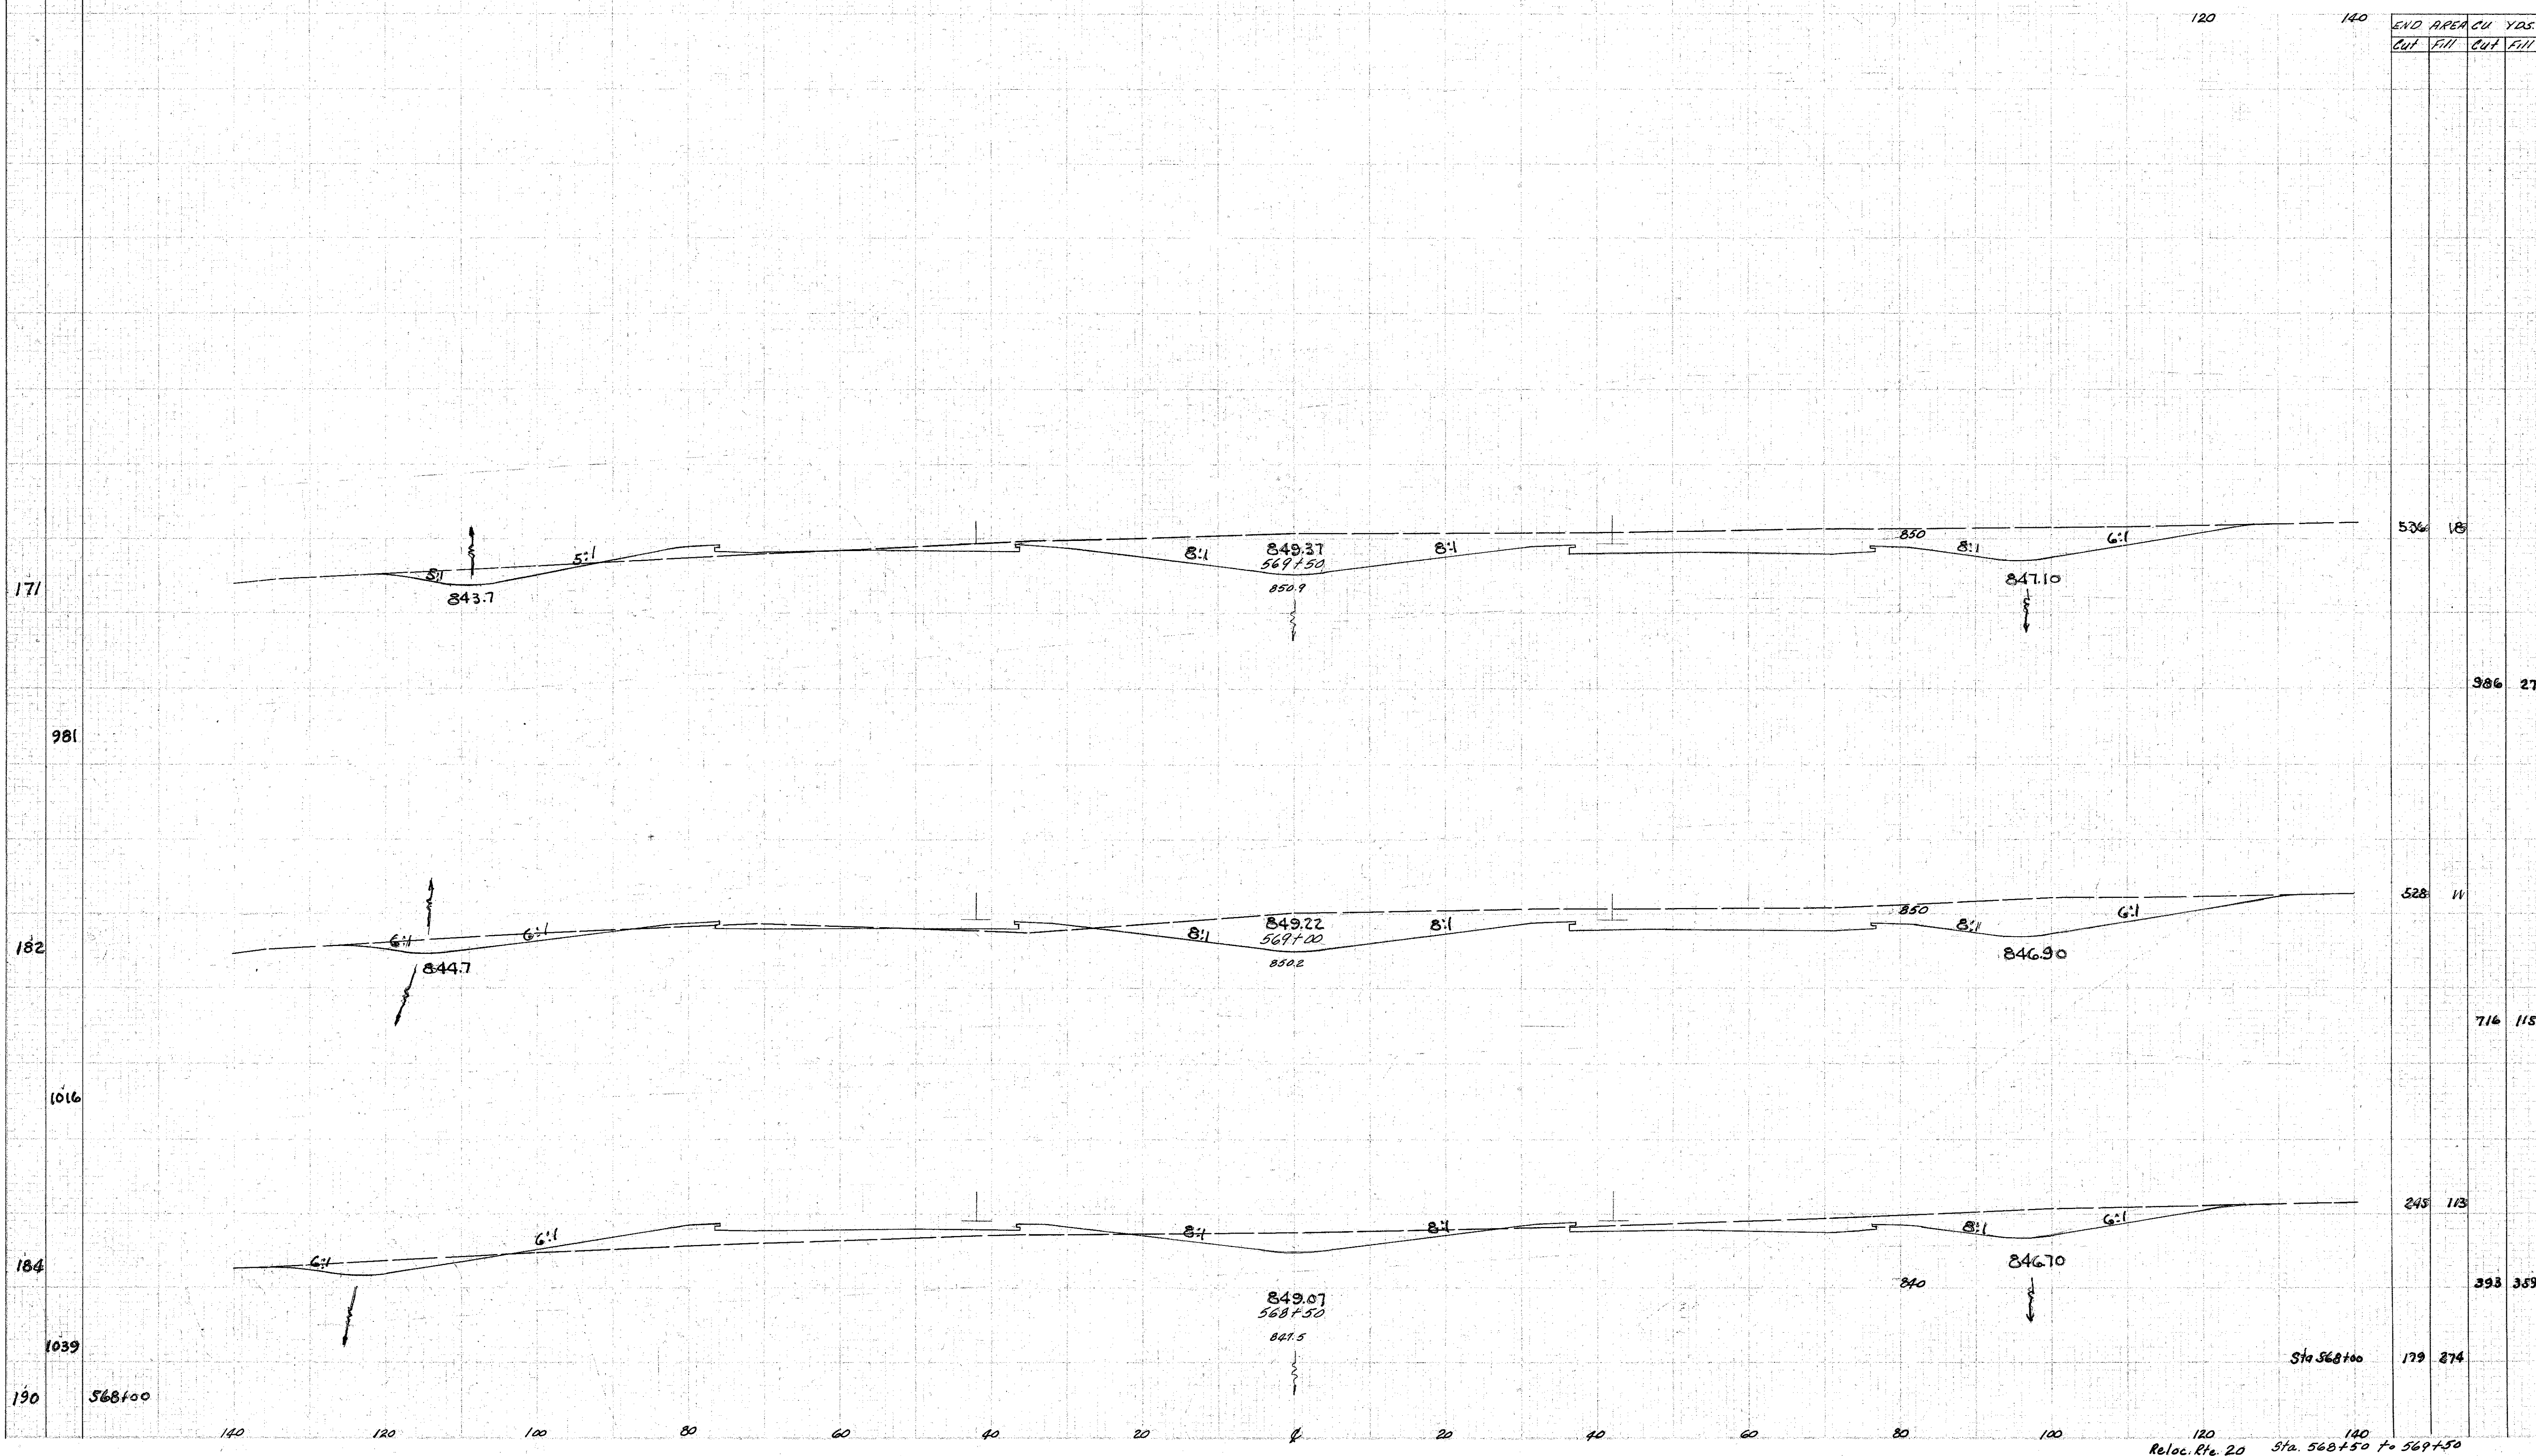

Reloc. Rte. 20 Sta. 568+50 to 569+50