


SEEDING  
END STA.  
WIDTH YDS.

LAKE COUNTY  
LAK-1-16.55

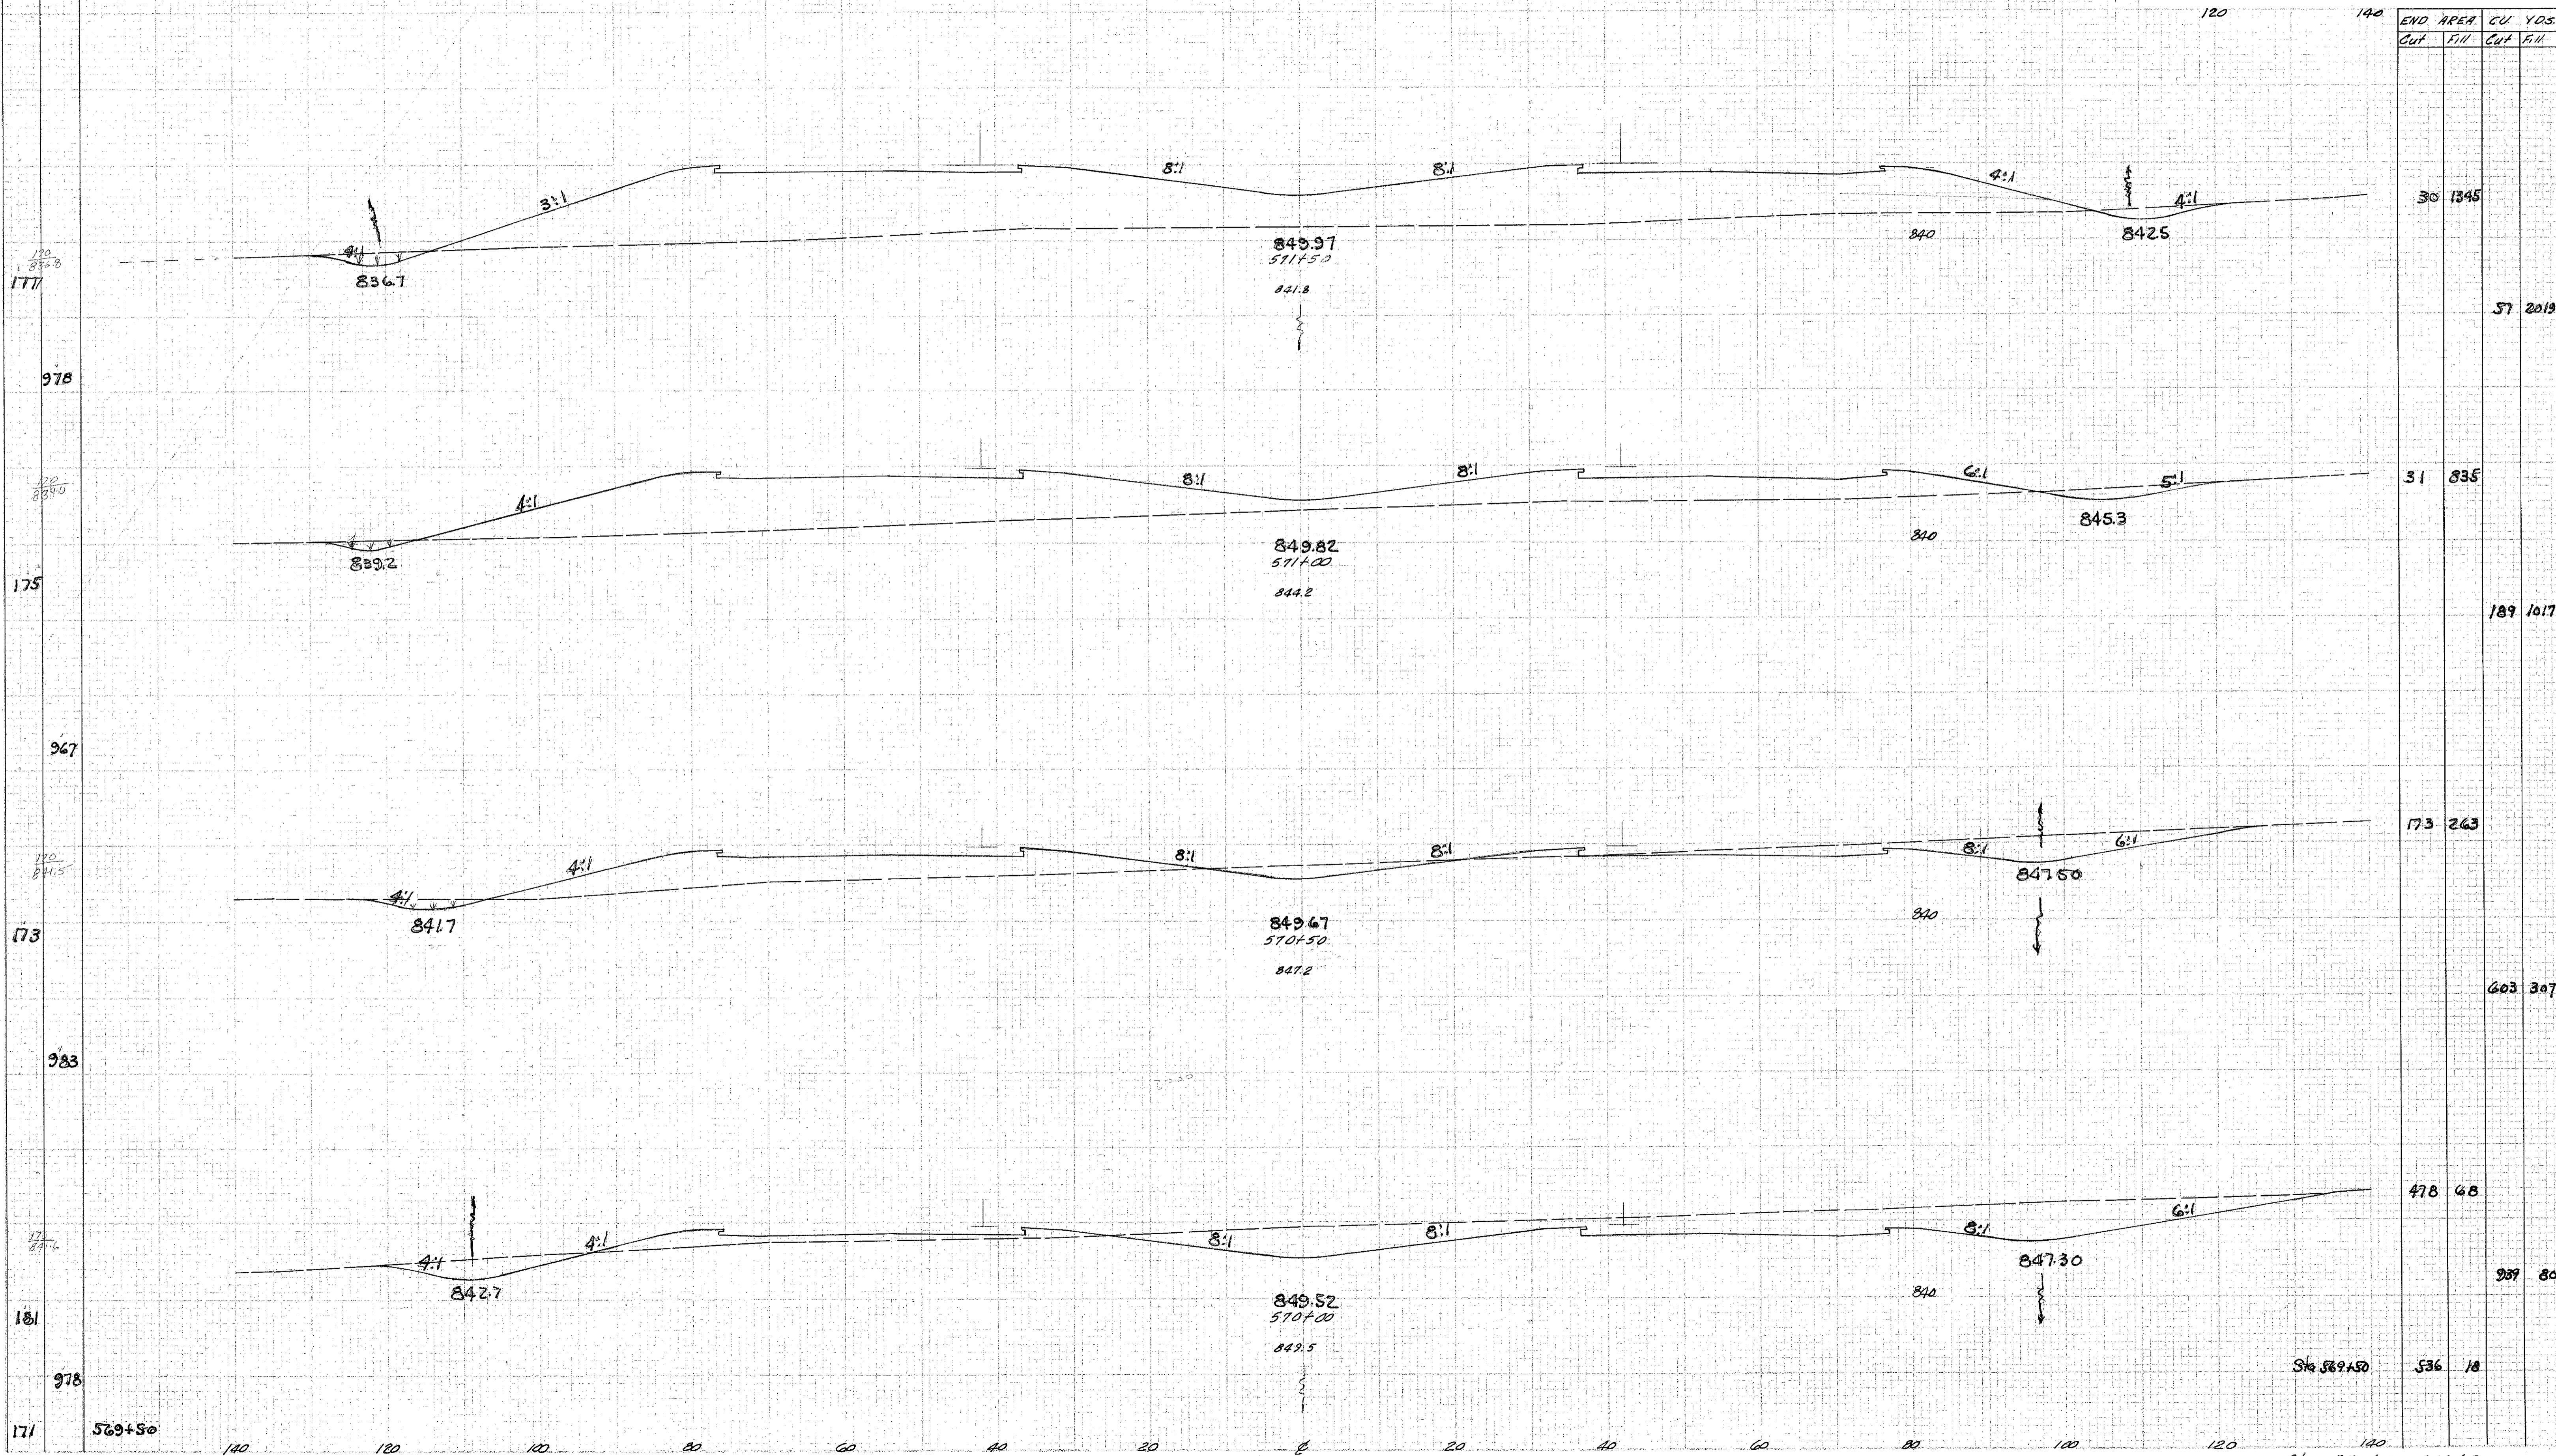

Sta. 569+50

Sta. 570+00 - 571+50