


SEEDING  
END STA.  
WEIGH YRS.

LAKE COUNTY  
LAK-1-16.55

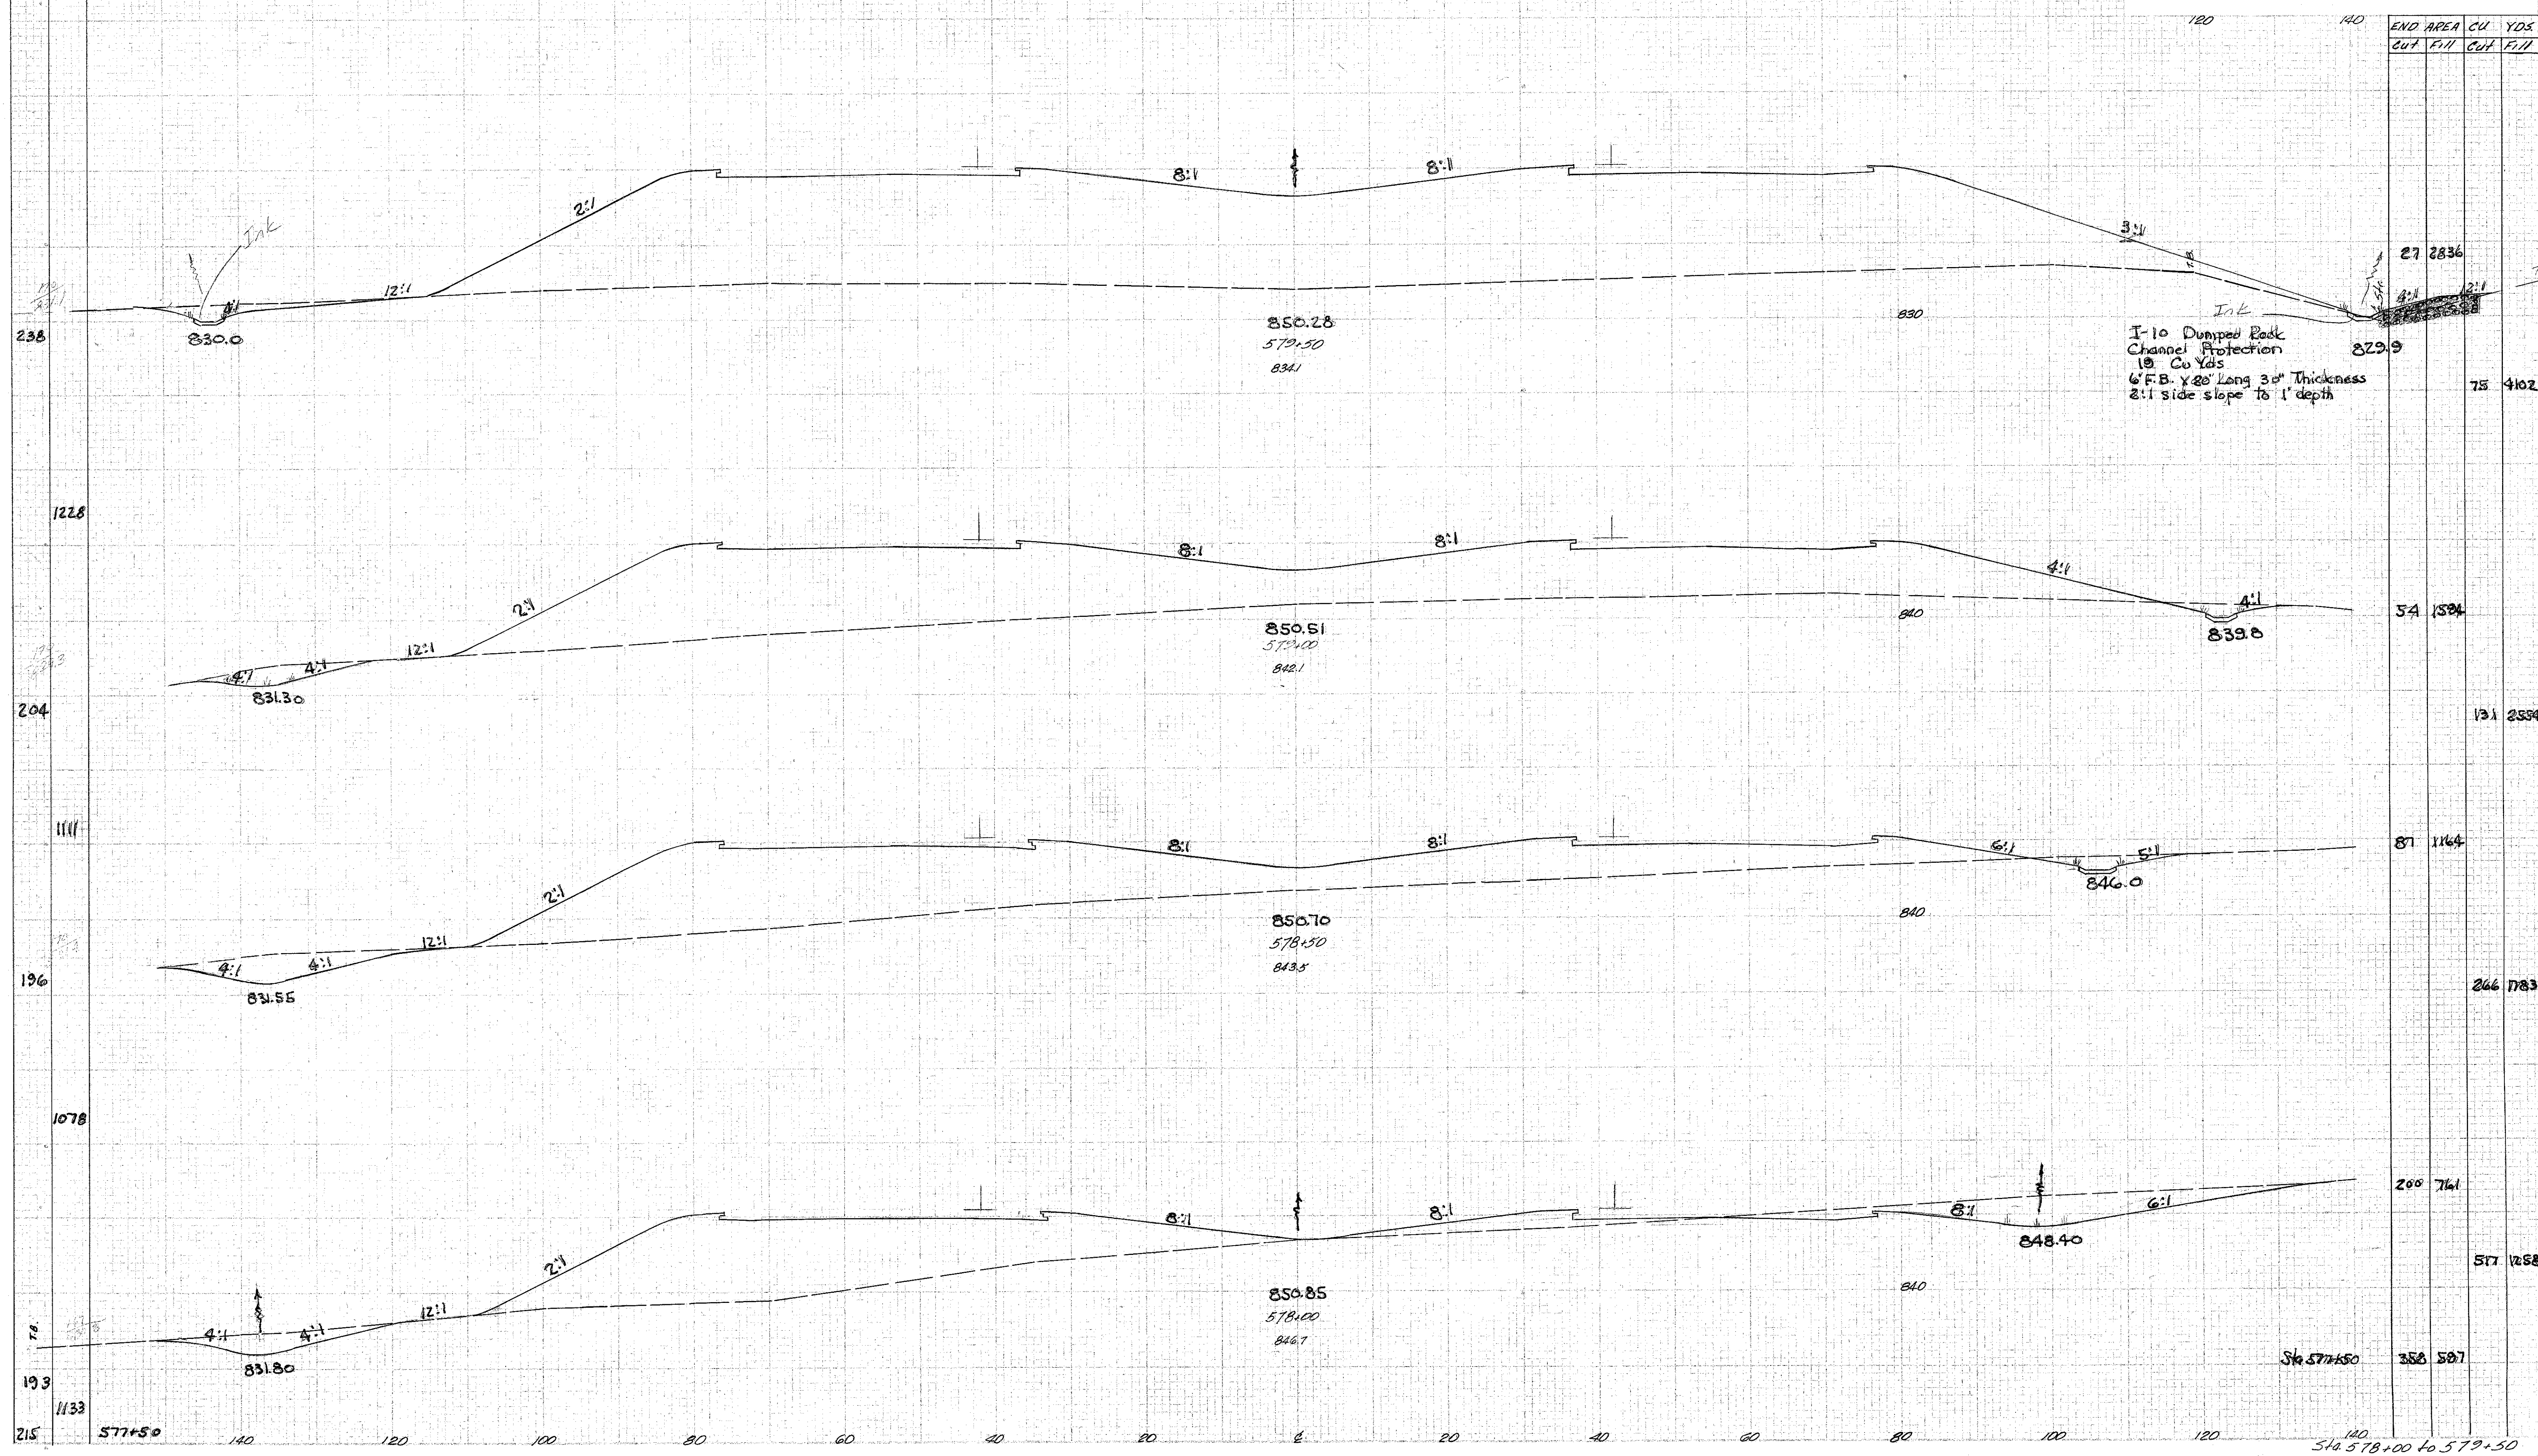

END AREA		CU		YDS.	
Cut	Fill	Cut	Fill	Cut	Fill
27	2836				
		75	4102		
54	1524			131	2354
				87	1164
					266 1783
				200	761
					517 1258
		358	587		

140 120 100 80 60 40 20 0 20 40 60 80 100 120 140  
577+50 140 120 100 80 60 40 20 0 20 40 60 80 100 120 140  
Sta 577+50 578+00 to 579+50