


SEEDING 280 260 240 220 200 180 160 140 120 100 80 60 40

END STA. WORK YEAR

NO.	DATE	PROJECT	64
2	OHIO	ACE-1103 (27)	413

LAKE COUNTY
LAK-1-16-55

20	2	END AREA	CUT	FILL	CUT	FILL

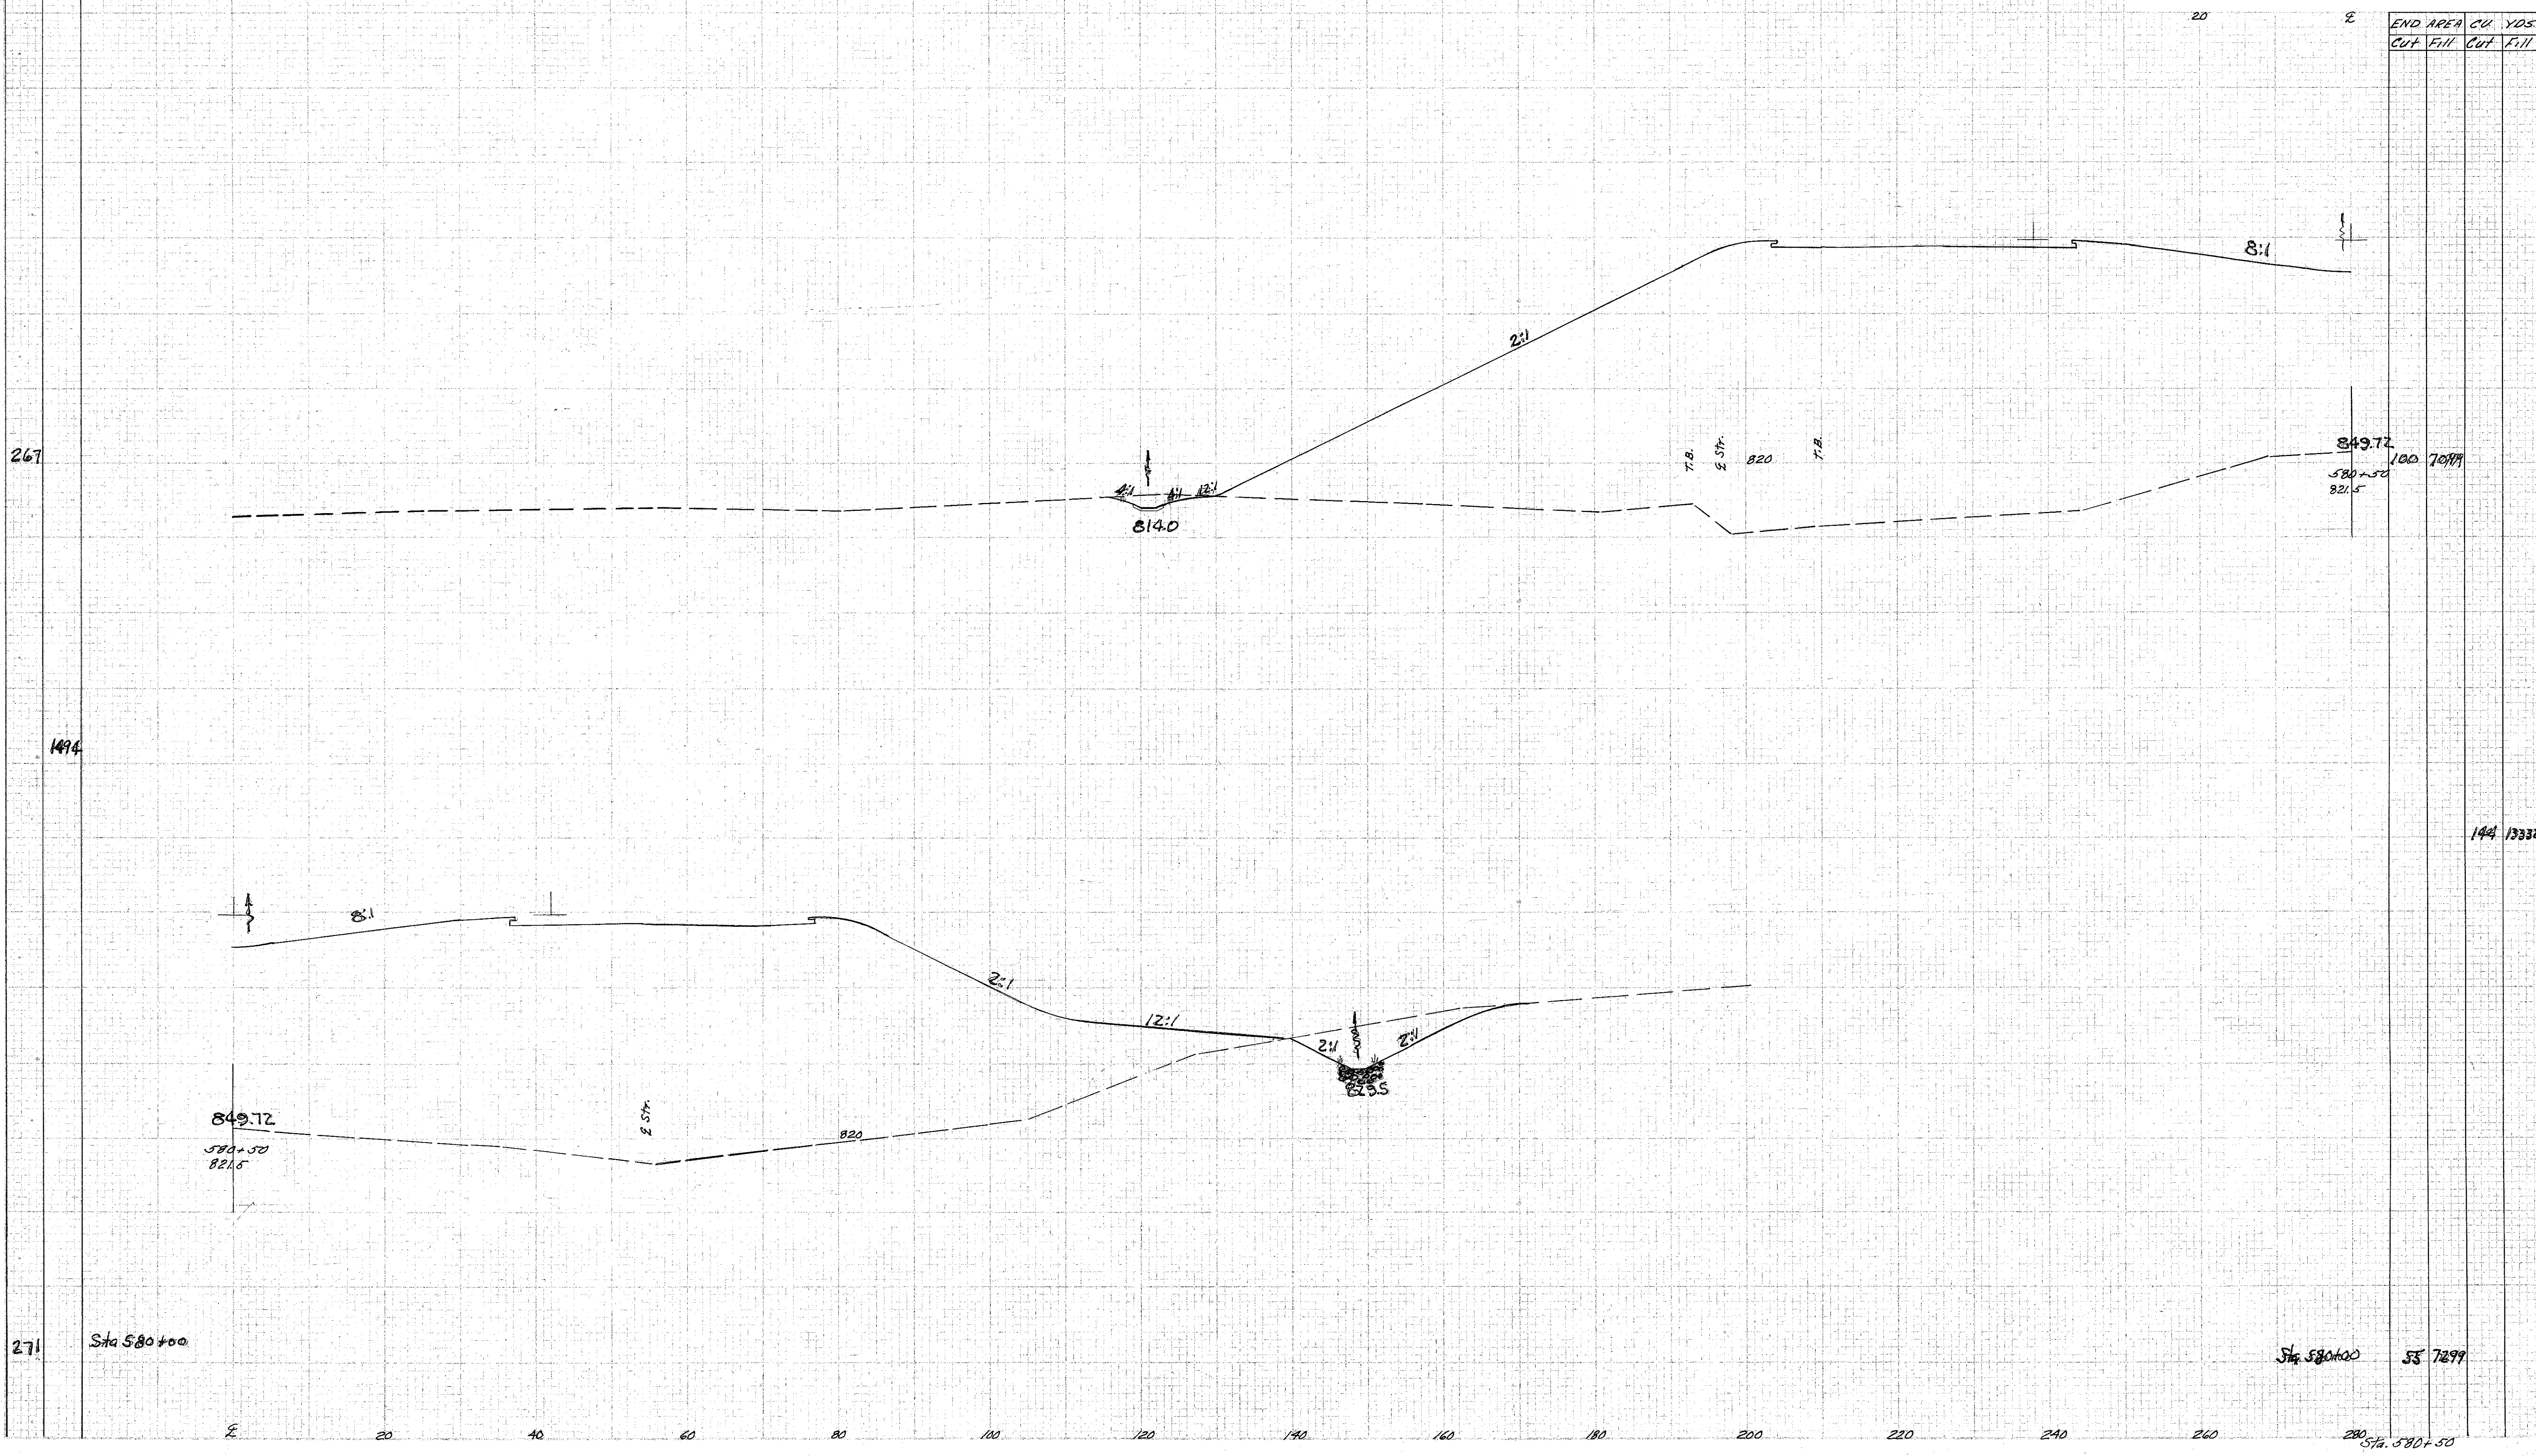

END AREA	CUT	FILL	CUT	FILL
849.72	1000	7099		
580+50		821.5		

144	1332
-----	------

1494

271 Sta 580+00

Sta 580+00 55 7299

20 40 60 80 100 120 140 160 180 200 220 240 260 280 Sta 580+50

File Book

10/1/55

5/1/55