


SEEDING  
END WIDTH SQ. VOLS.

PLAN NO. 10415/500	STATE OHIO	PROJECT PCI-1103 (27)
-----------------------	---------------	--------------------------

71  
413

LAKE COUNTY  
LAK-1-16.55

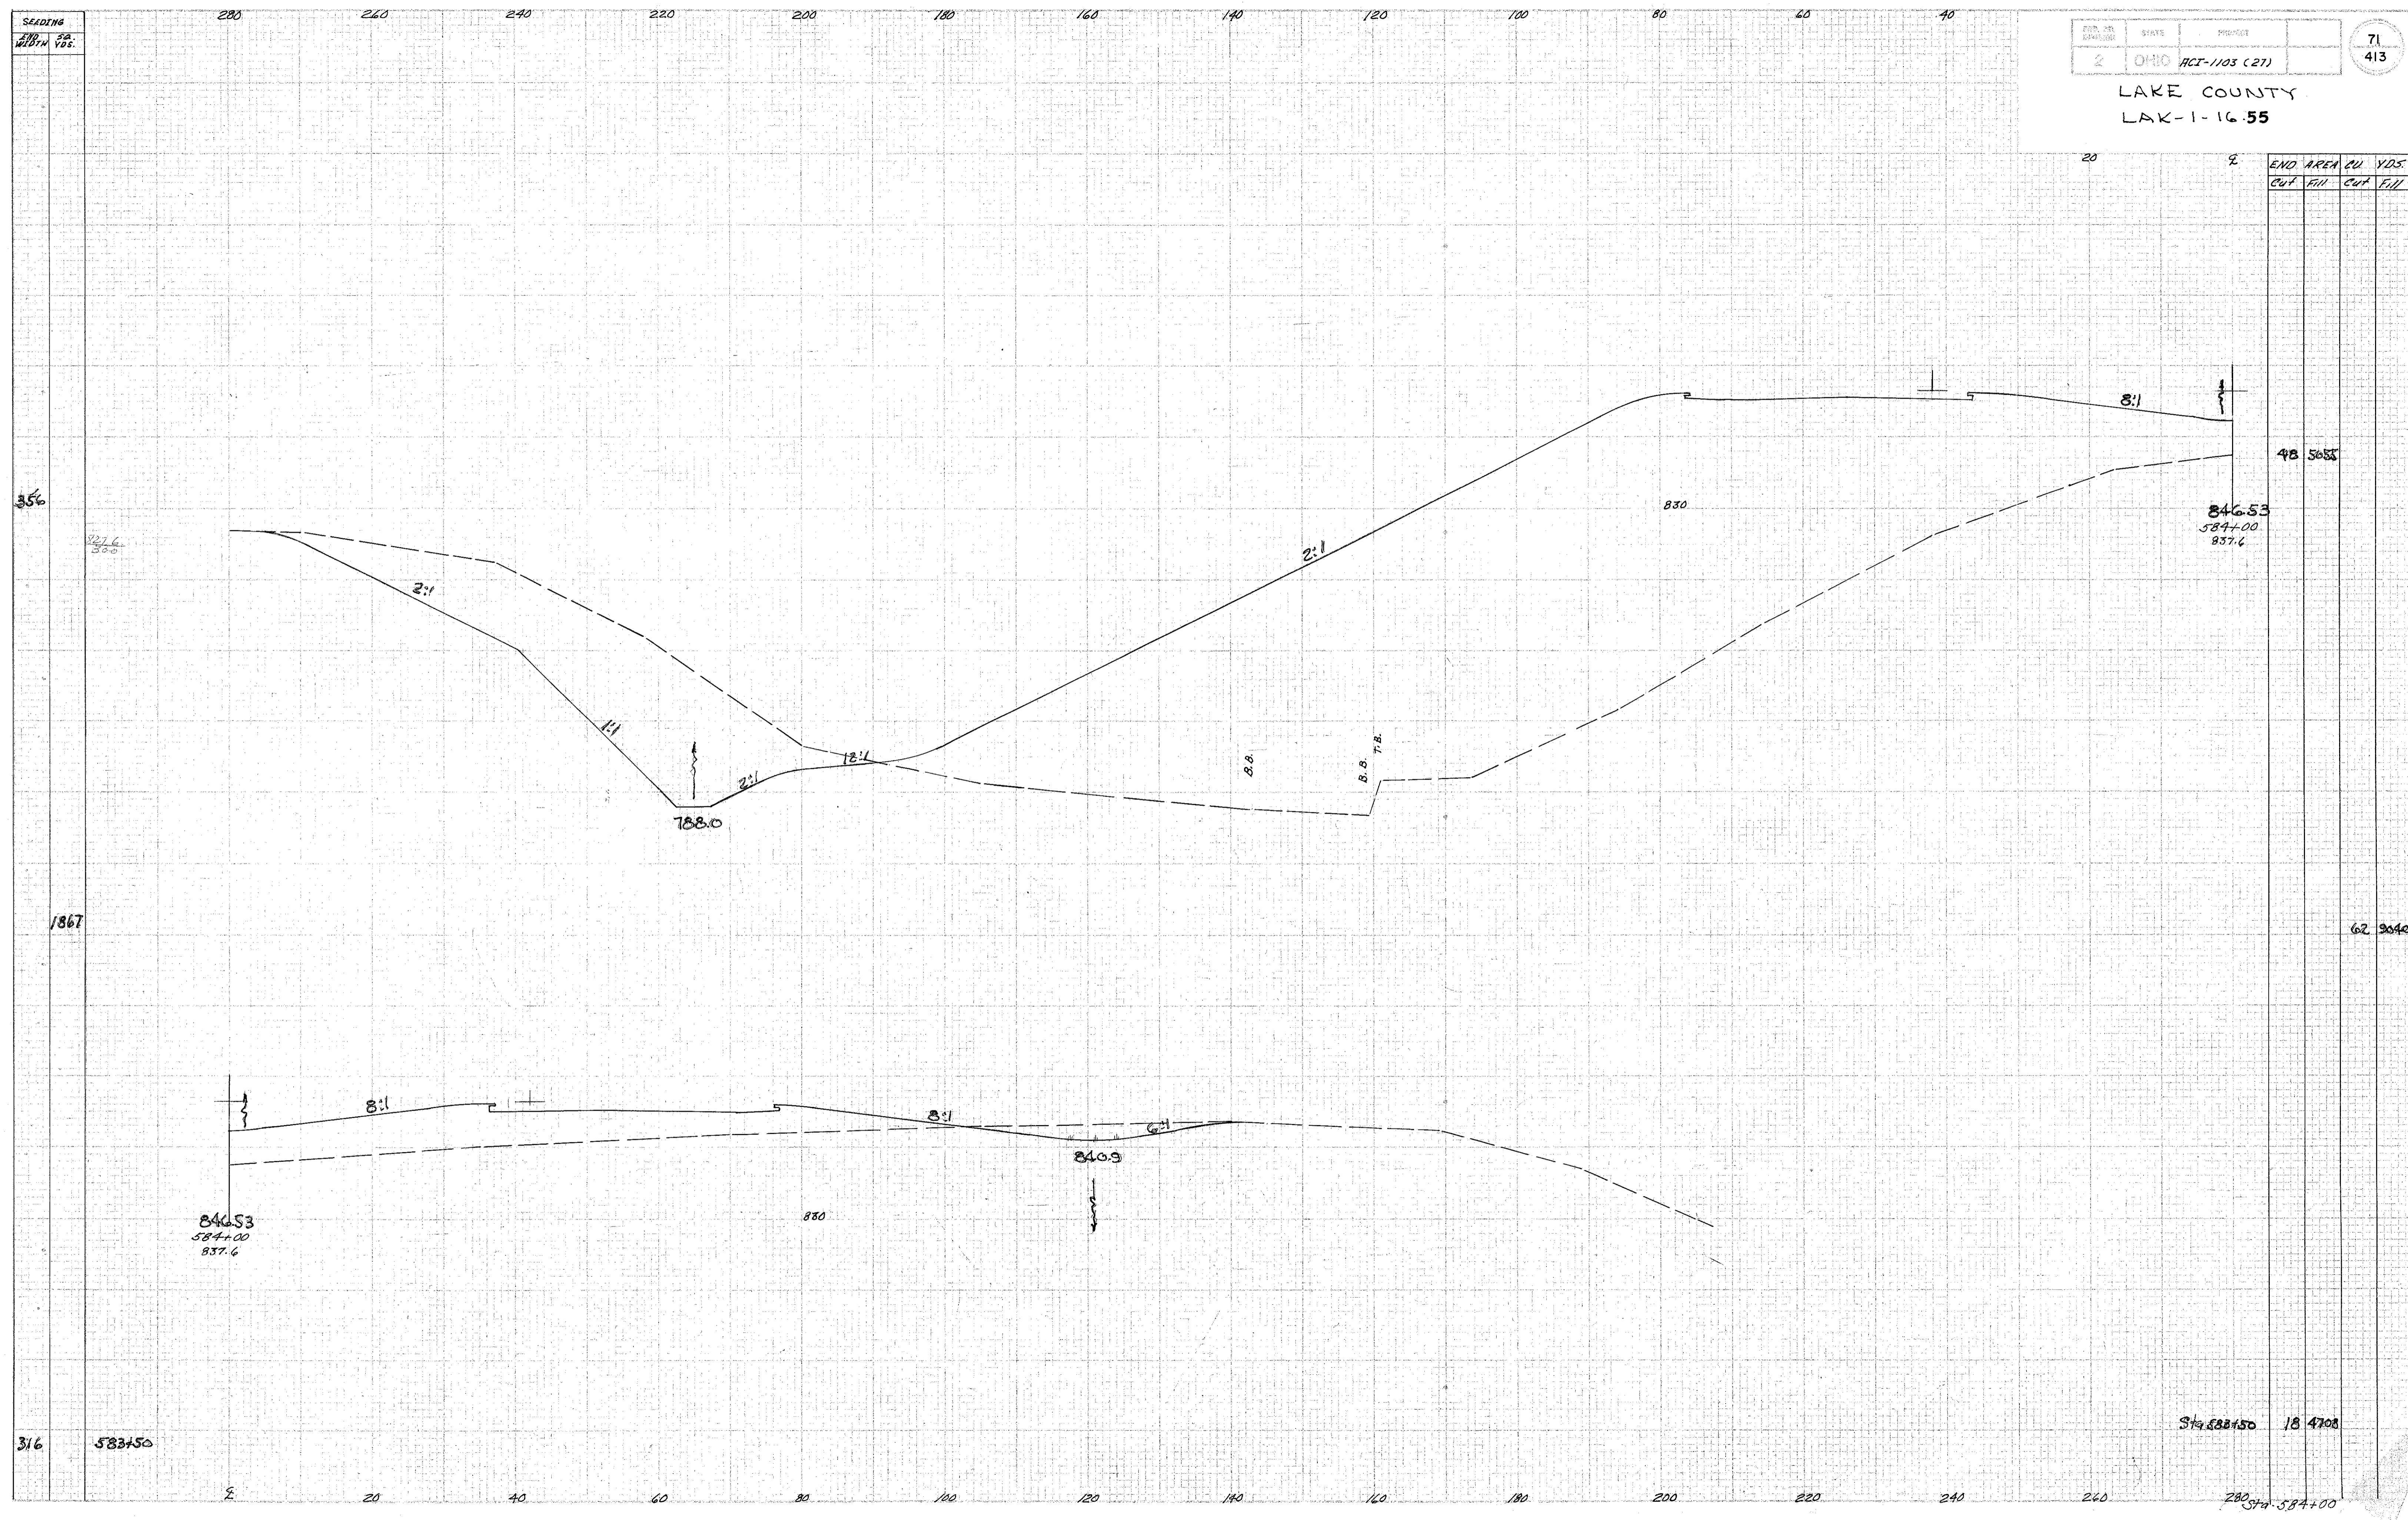

END AREA CU. YDS.	
CUT	FILL

48 5058

846.53  
584+00  
837.6

62 3040

846.53  
584+00  
837.6

840.9

Sta. 583+50 18 4708

280 Sta. 584+00

316 583+50

356

1867

2 20 40 60 80 100 120 140 160 180 200 220 240 260

280 260 240 220 200 180 160 140 120 100 80 60 40