


280 260 240 220 200 180 160 140 120 100 80 60 40

NO. OF SHEETS	DATE	SHEET
2	07-10	RCI-1103(27)

74  
413

LAKE COUNTY  
LAK-1-16.55

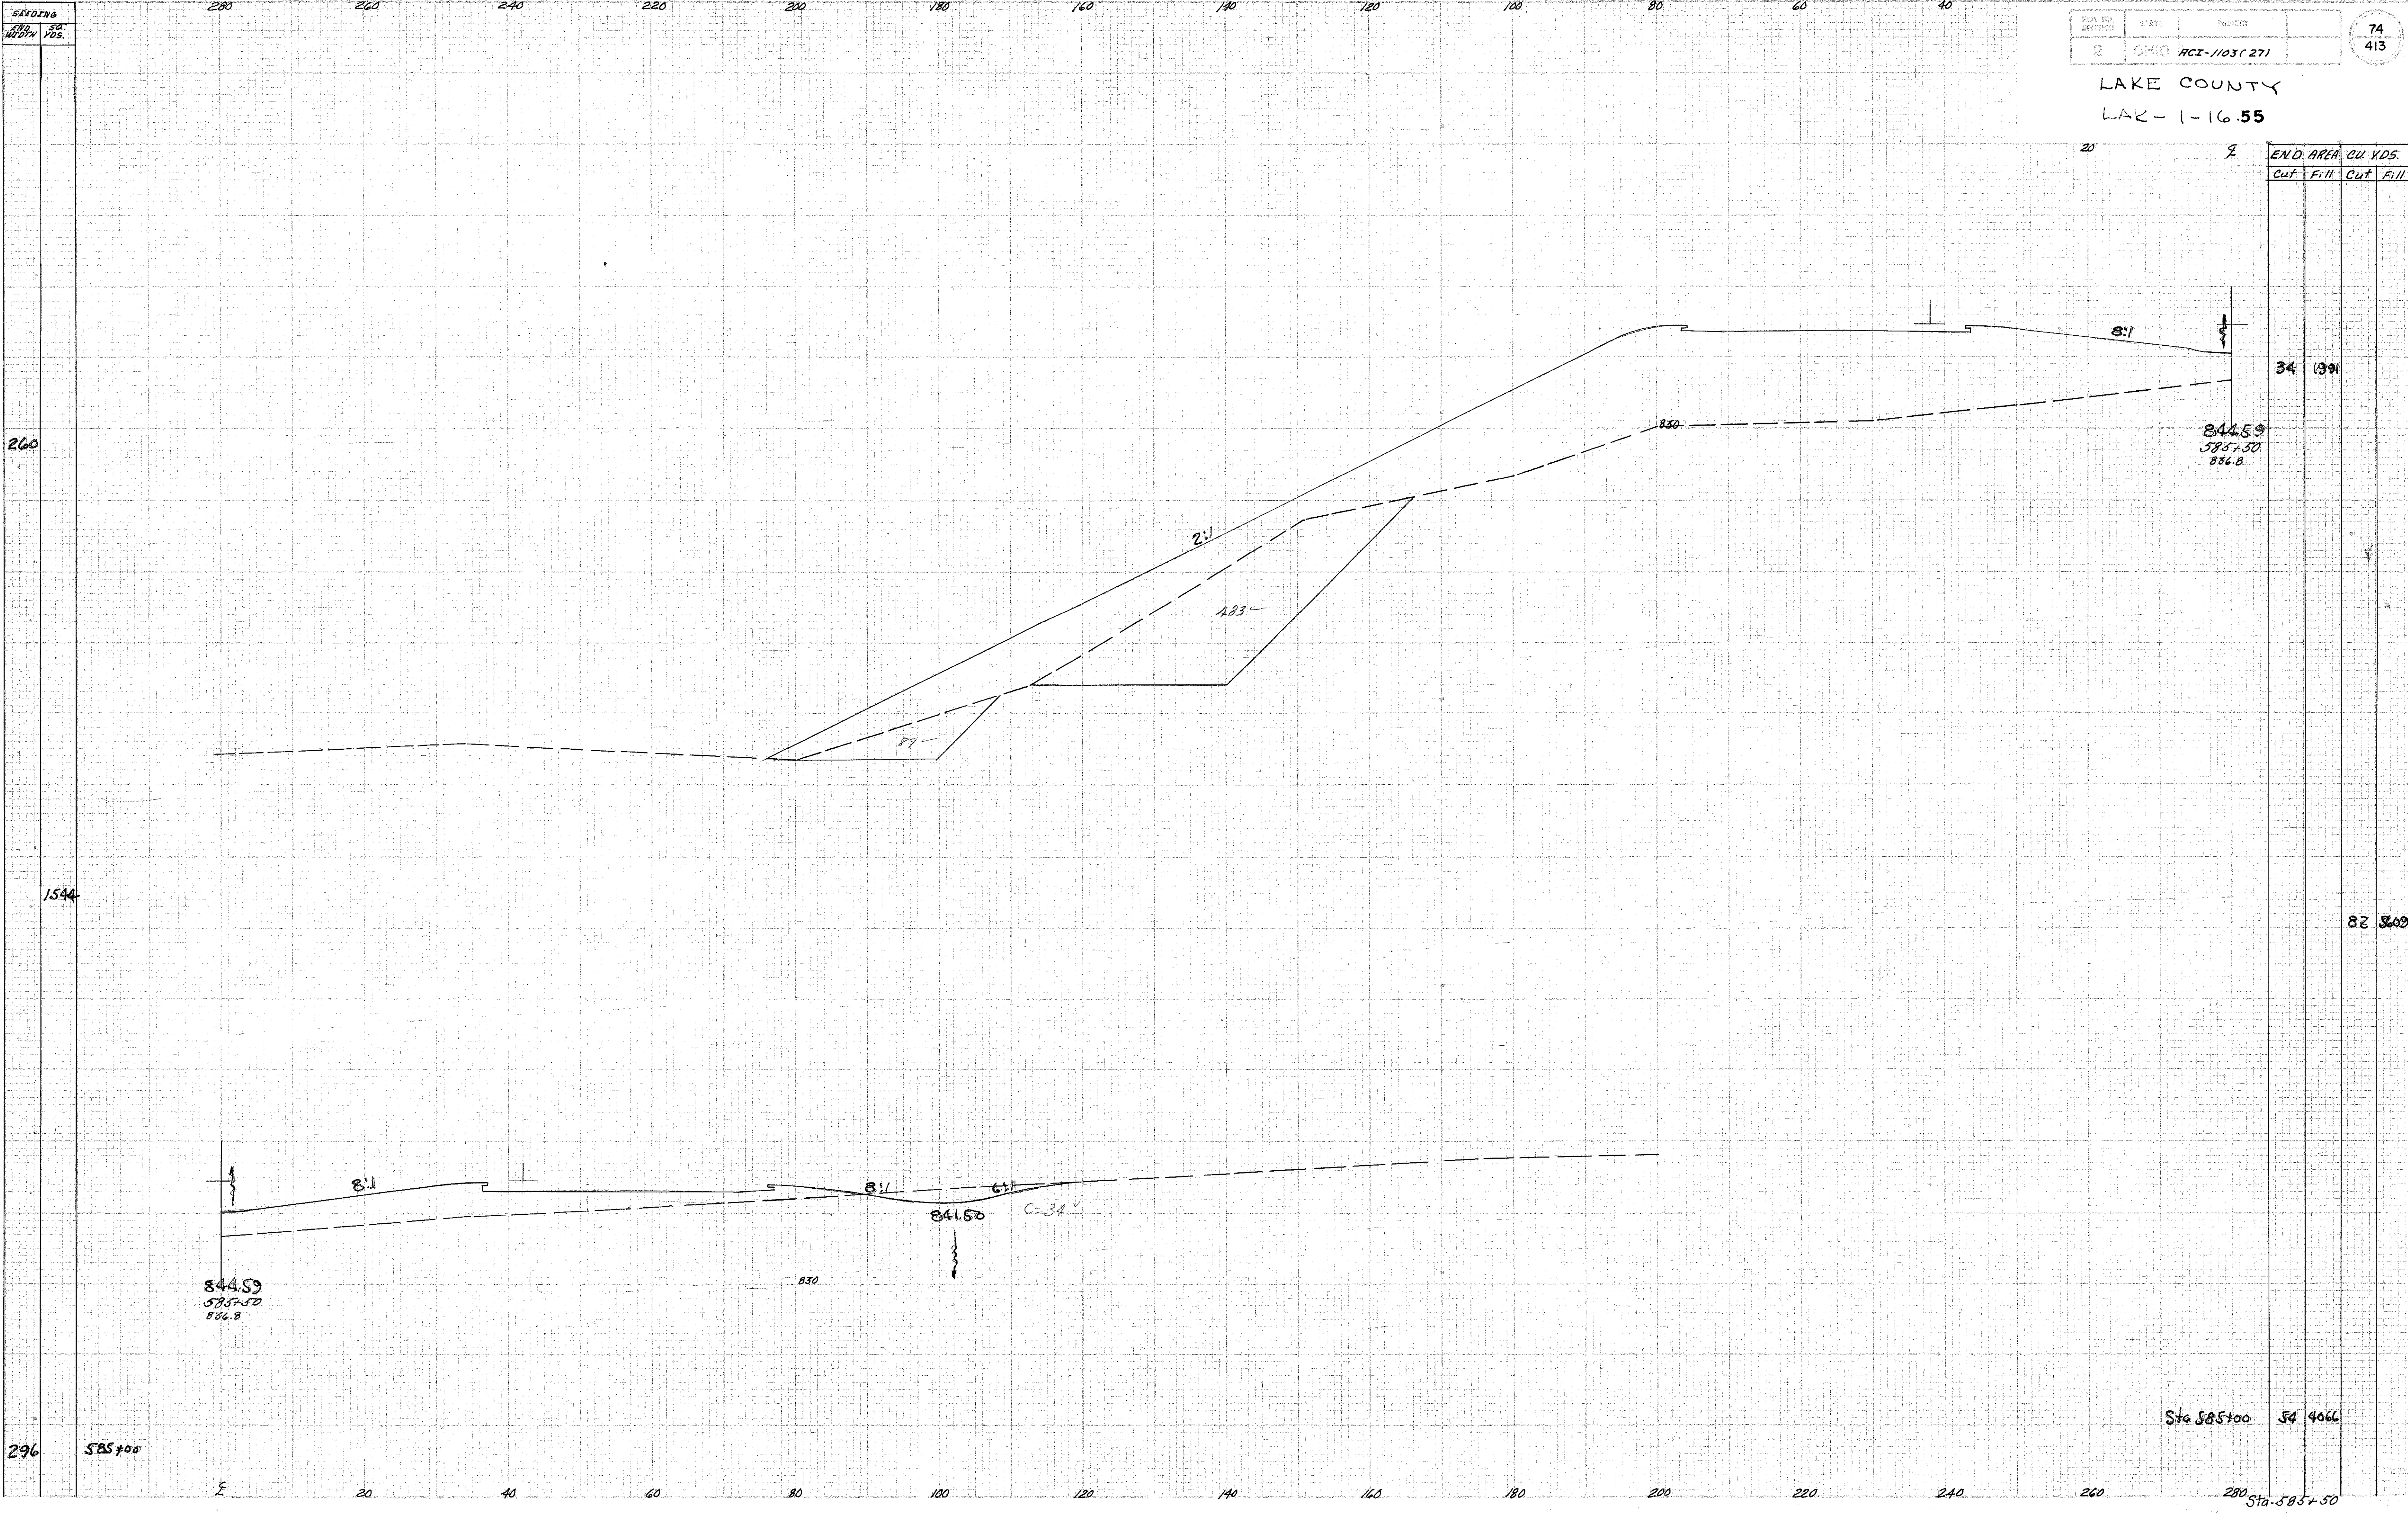

END AREA CU. YDS.	
Cut	Fill

34 1991

844.59  
585+50  
836.8

82 309

844.59  
585+50  
836.8

841.50  
C=34

830

Sta 585+00 54 4066

280 Sta 585+50

296 585+00

In  
Back

9-10