


SEEDING
END WIDTH
SP. YDS.

LAKE COUNTY
LAK-1-16.55

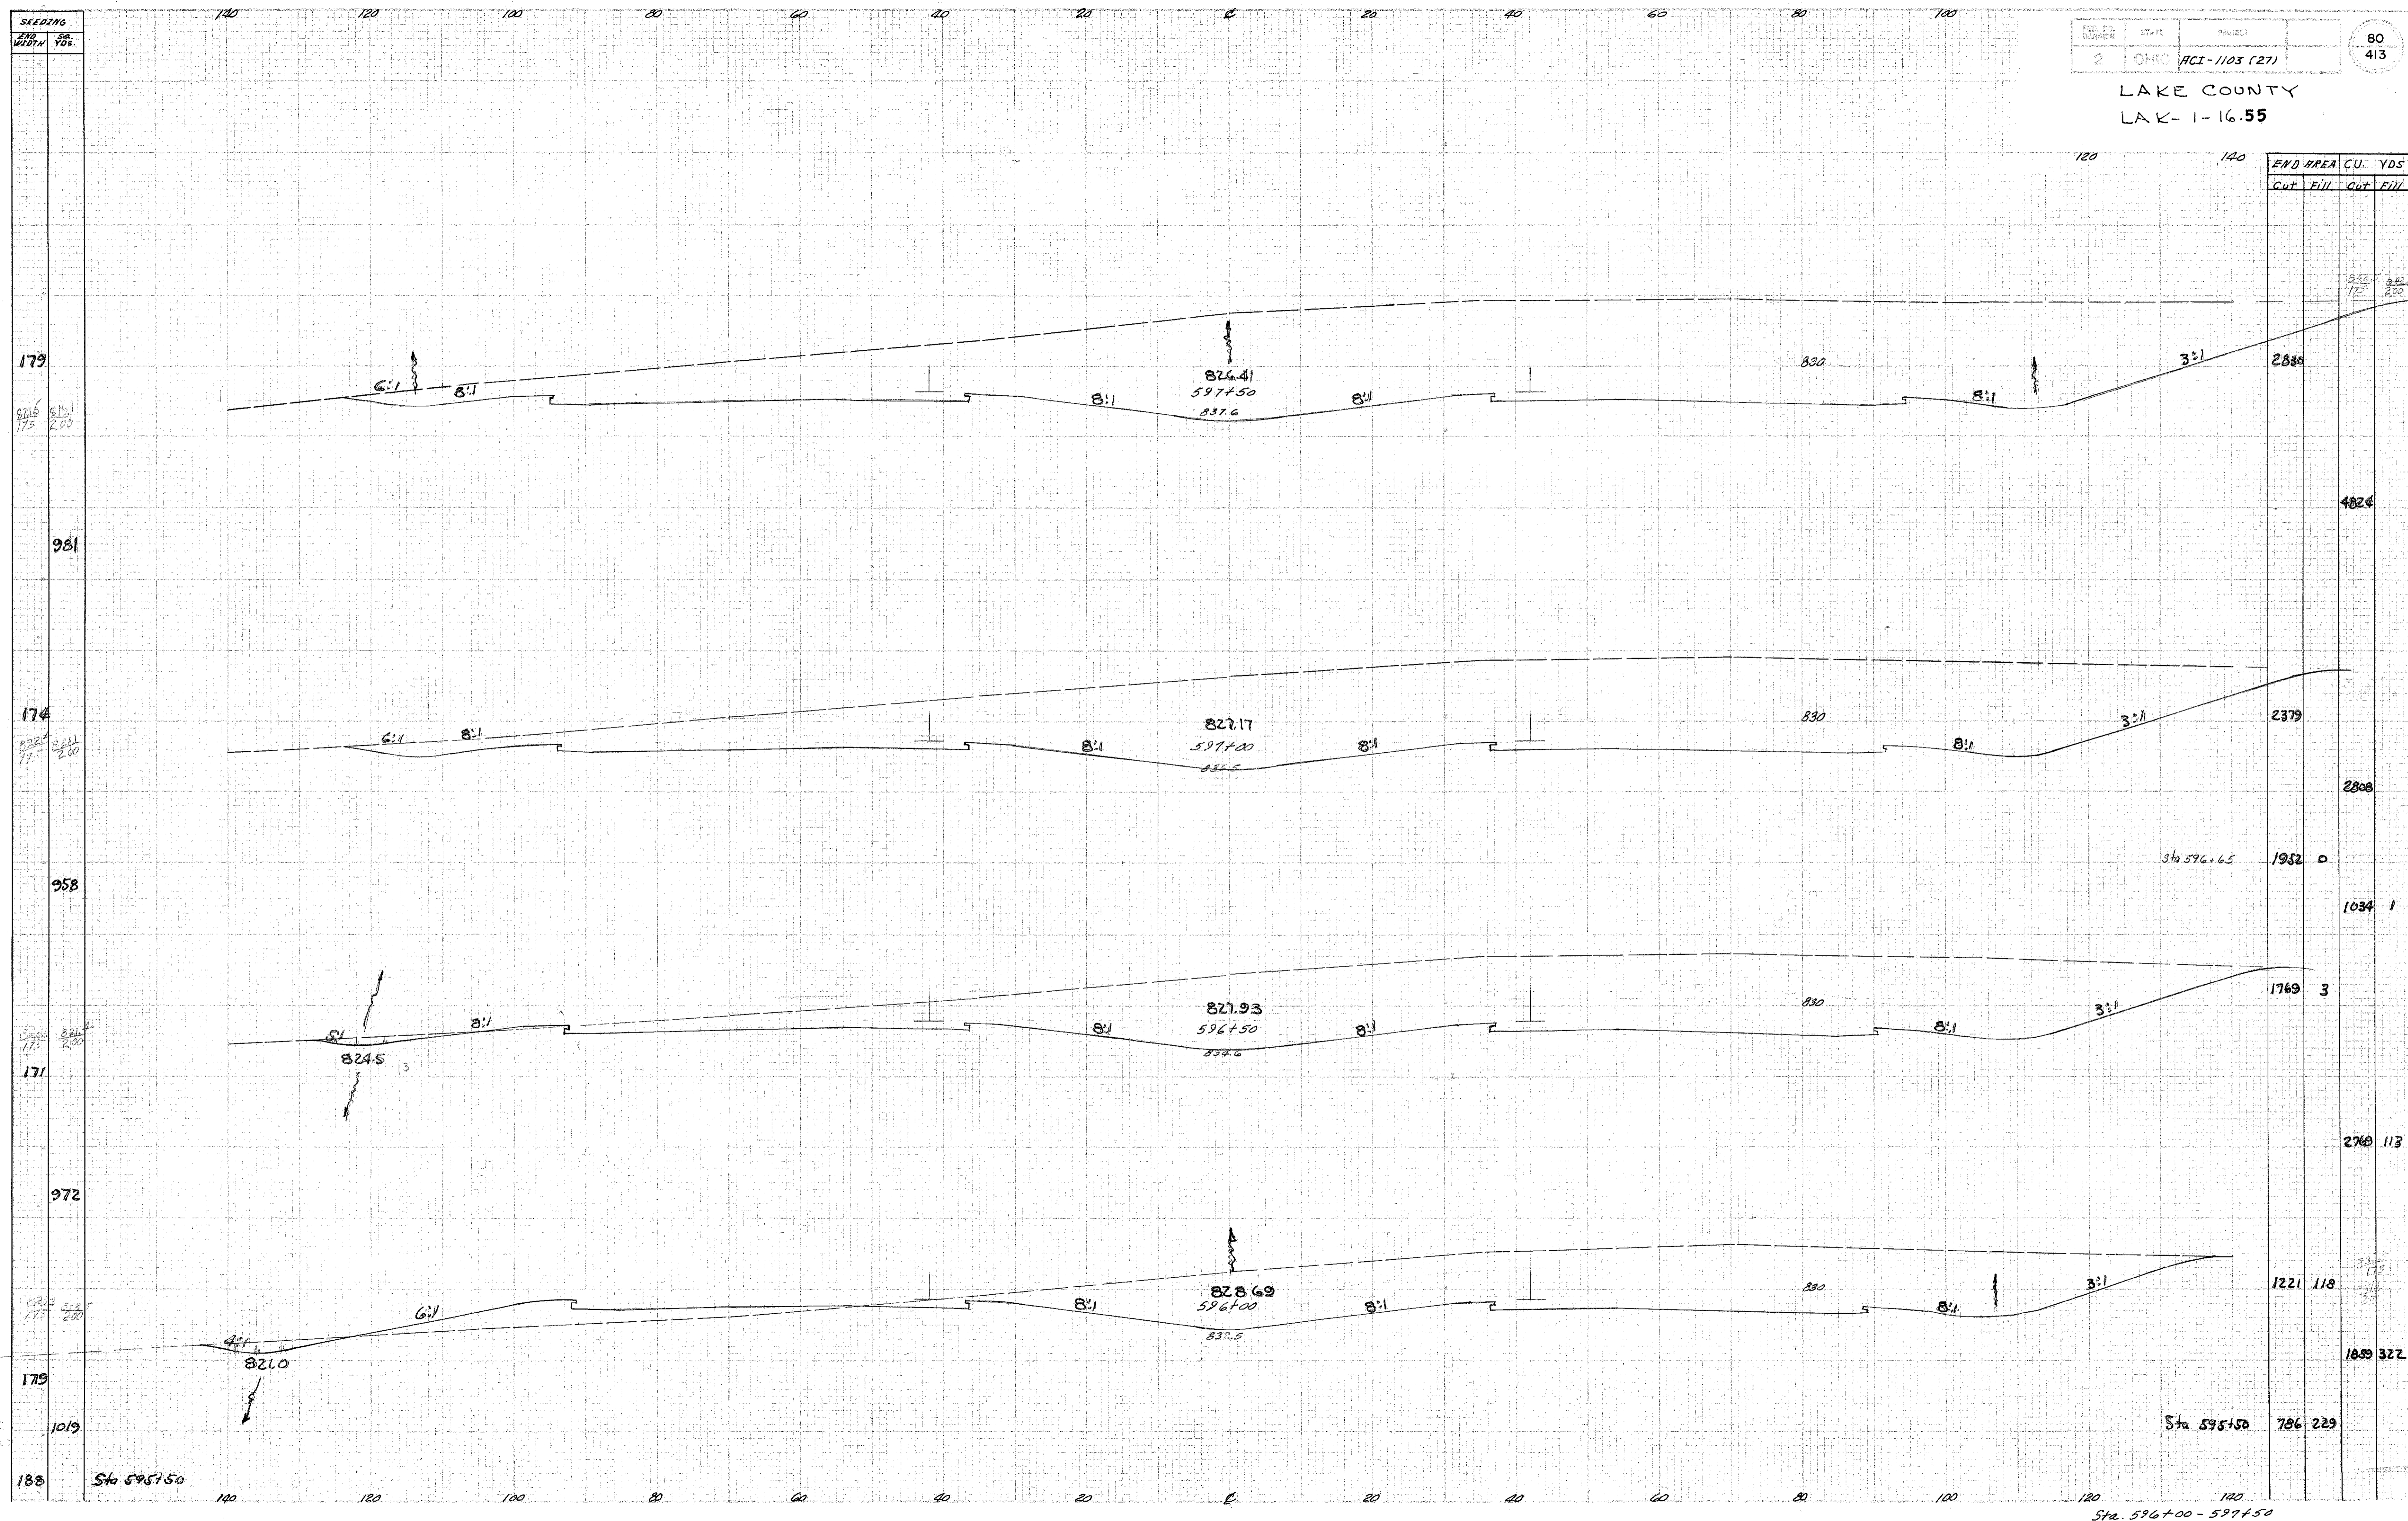

END AREA	CU. YDS	
	Cut	Fill
2880		4824
2379		2808
1932	0	1034
1769	3	2769
1221	118	1859
786	229	322

Sta 595+50

Sta. 596+00 - 597+50

Handwritten notes and signatures on the left margin.