


280 260 240 220 200 180 160 140 120 100 80 60 40

2	OHIO	HCI-1103 (27)	81 413
---	------	---------------	-----------

LAKE COUNTY
LAK-1-16.55

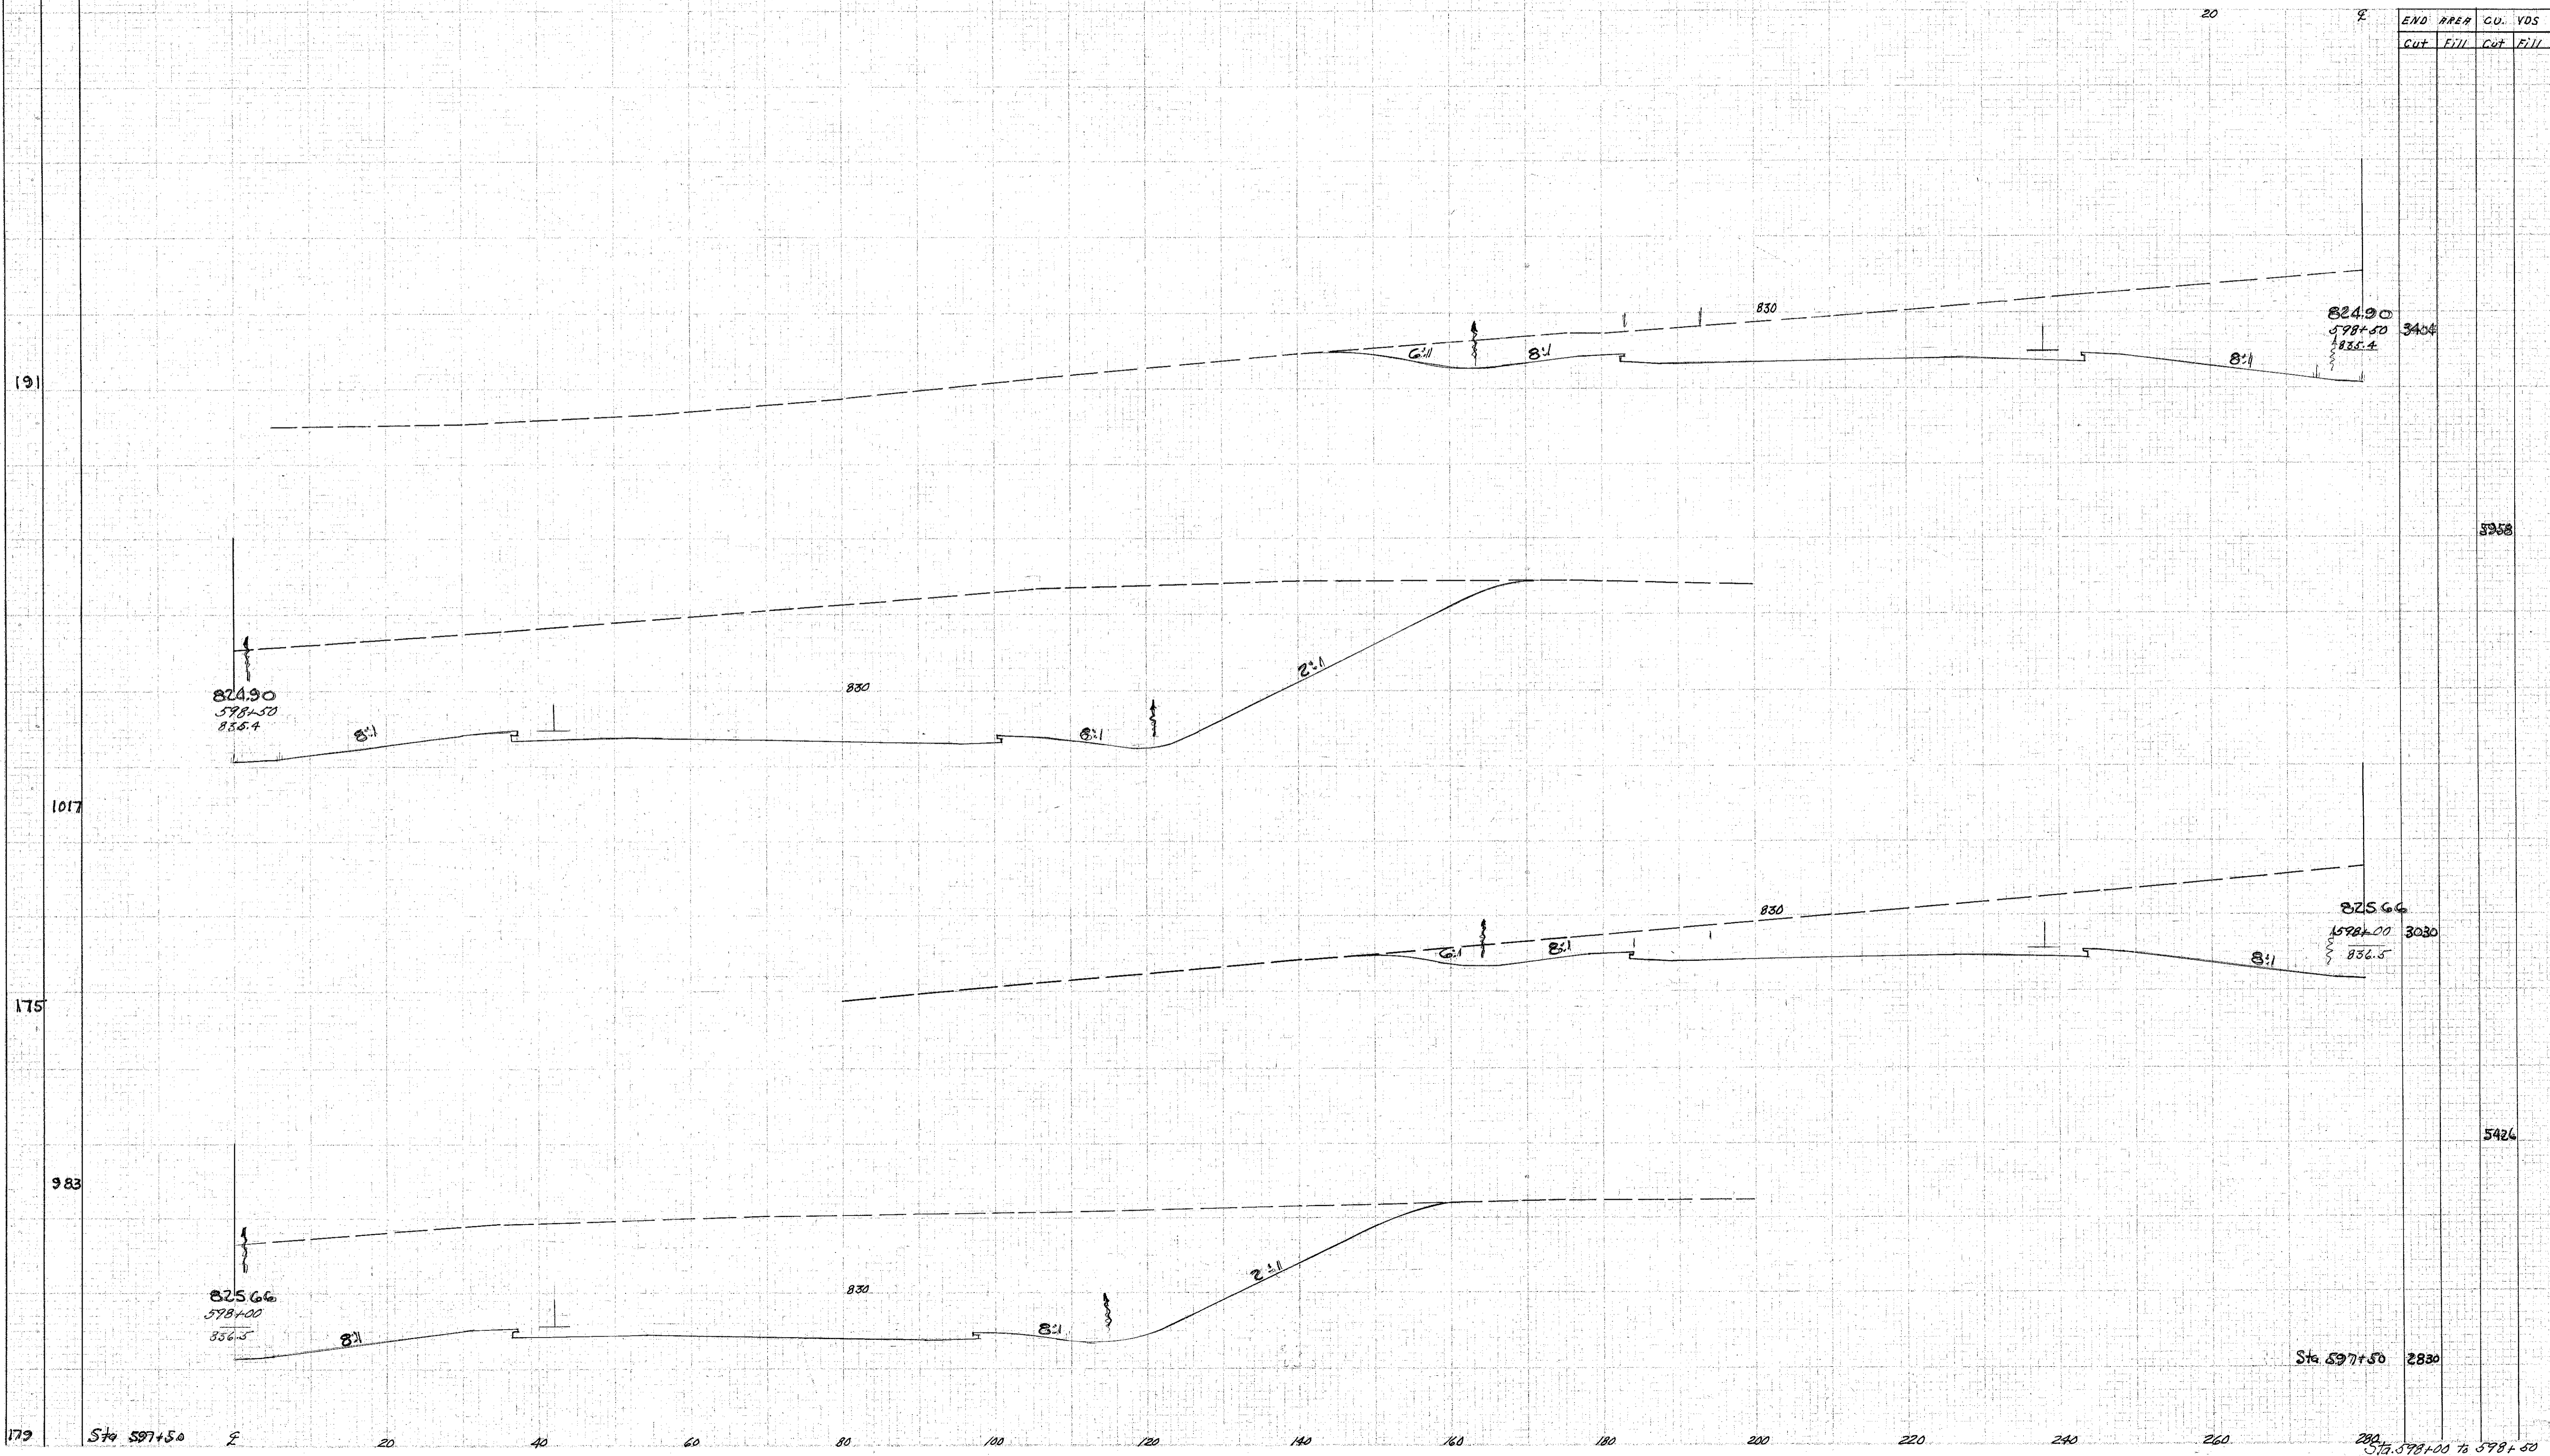

Handwritten notes: 179 2:1 178 179

Sta 597+50 2830
Sta 598+00 to 598+50