


SEEDING  
 280 260 240 220 200 180 160 140 120 100 80 60 40

FED. DIST. DISTRICT	STATE	PROJECT	82 413
2	OHIO	HCI-1103 (27)	

LAKE COUNTY  
 LAK-1-16.55

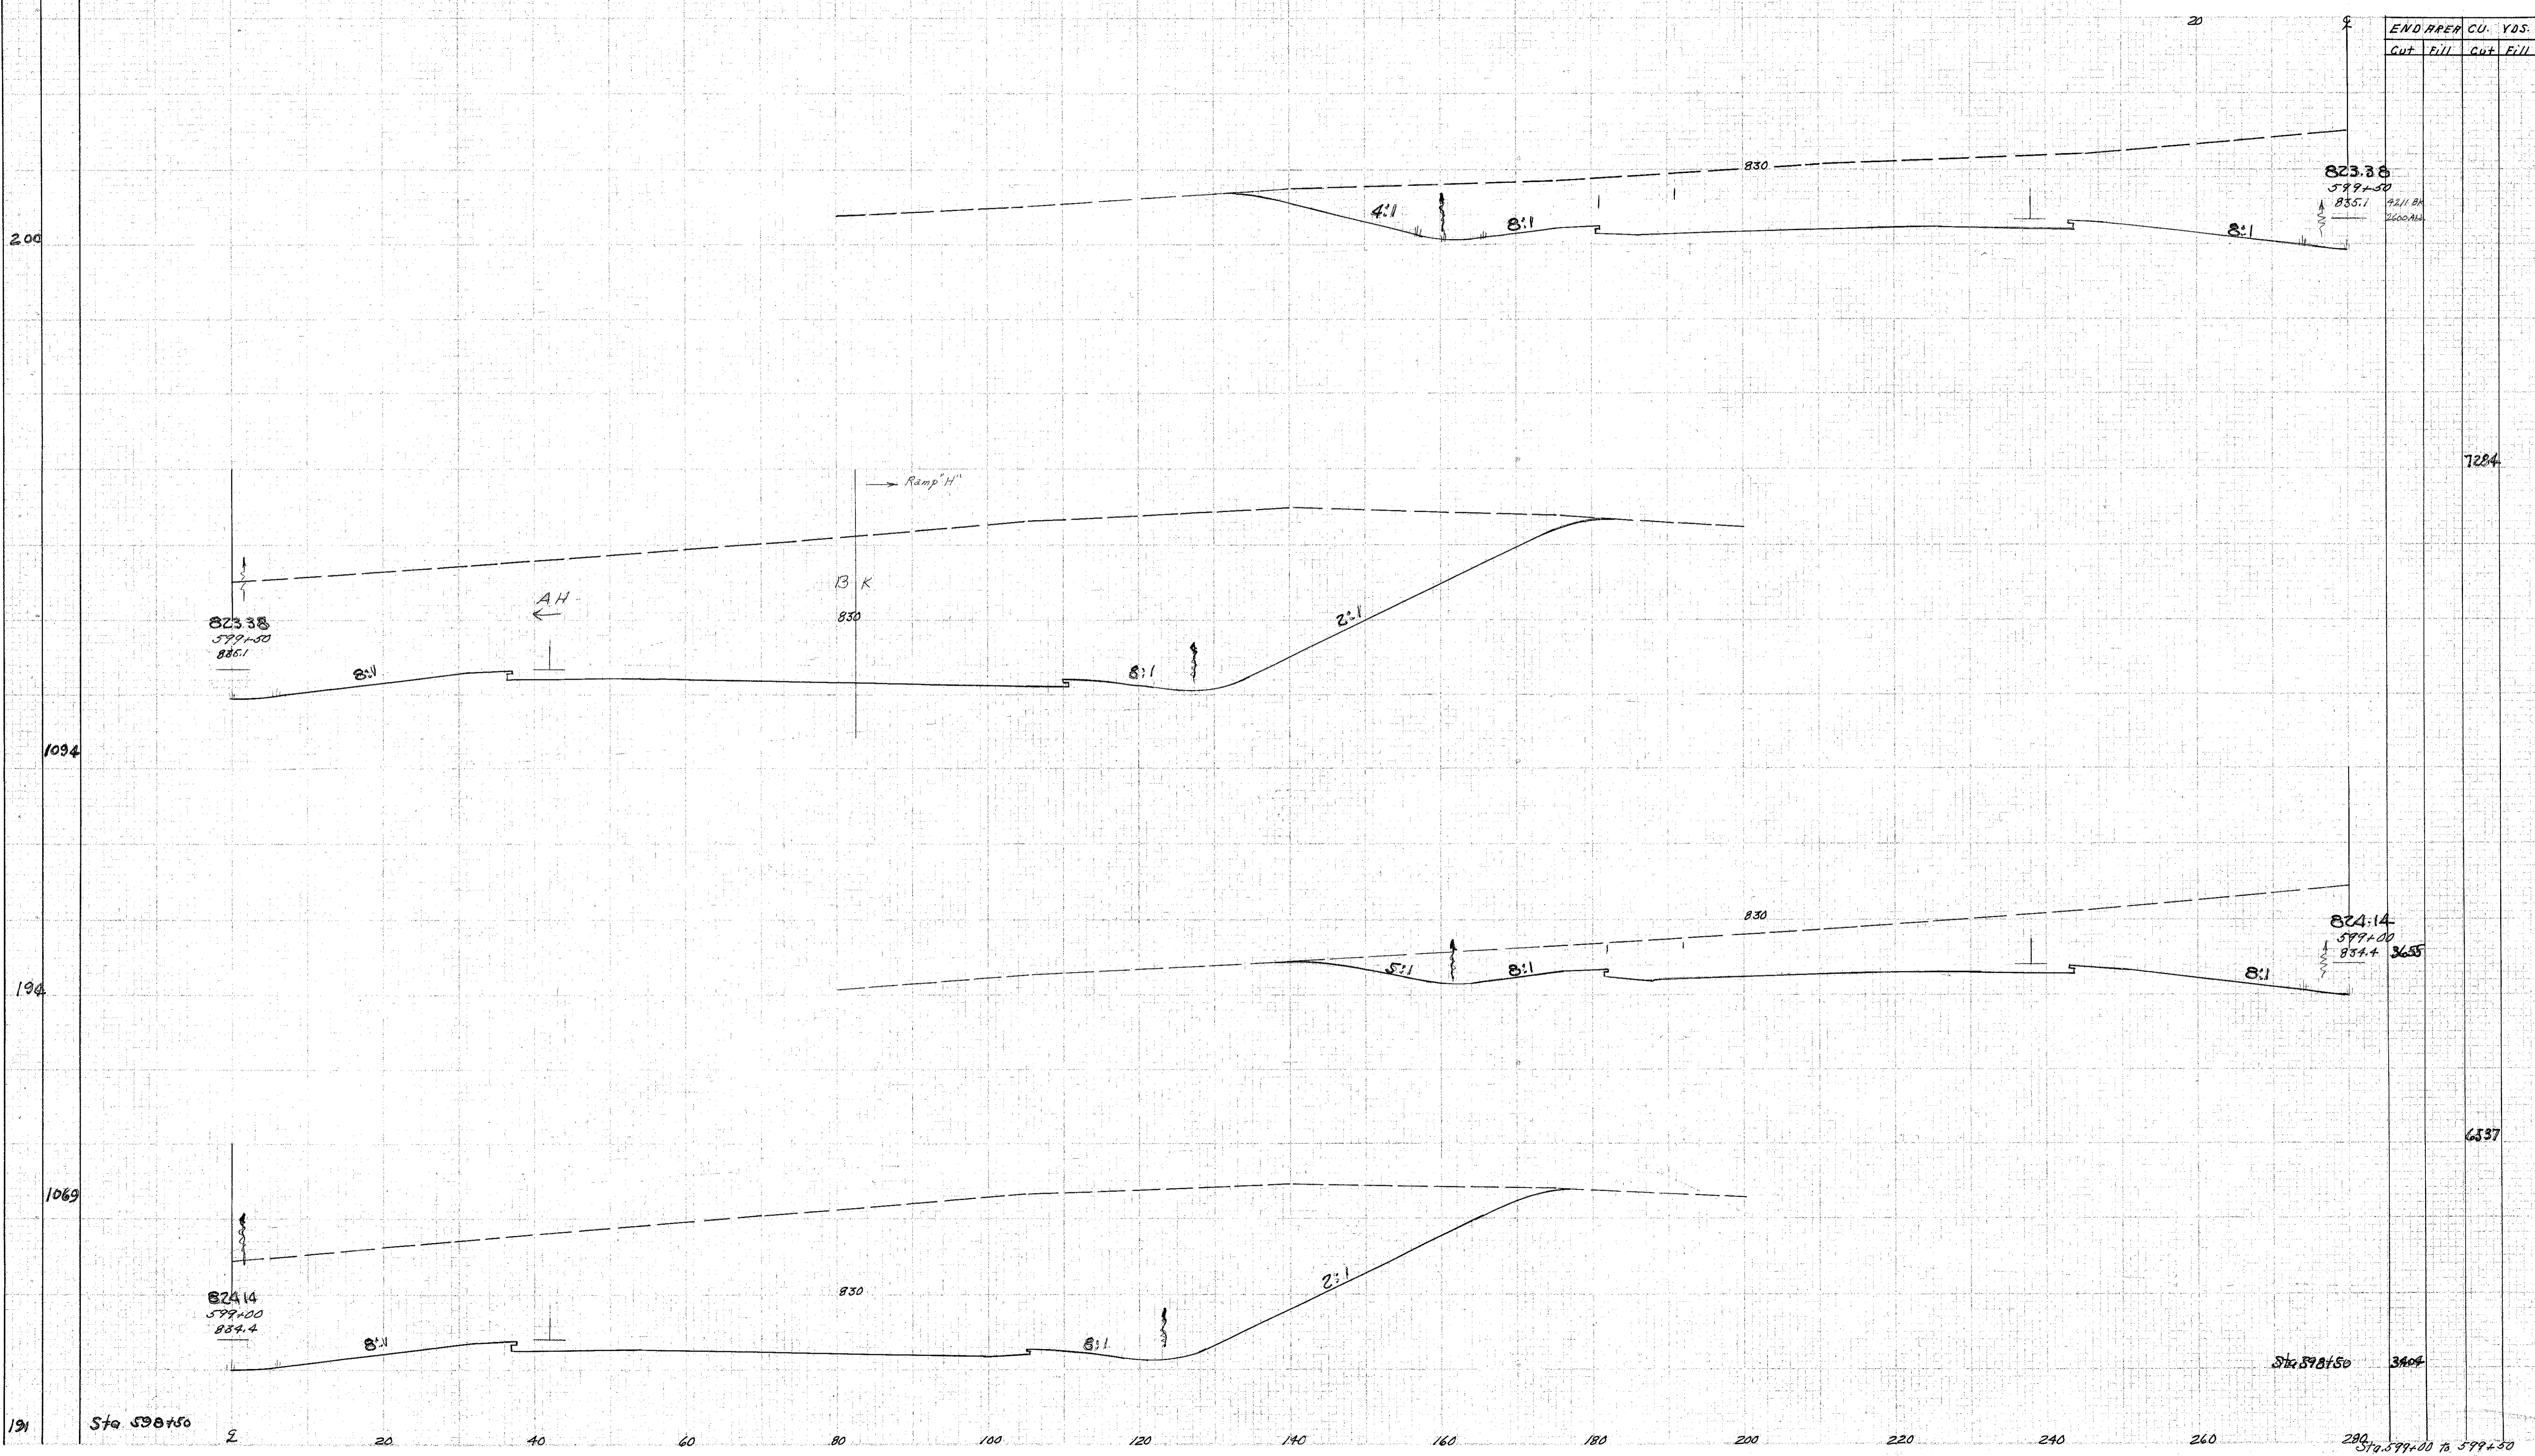

Handwritten notes in the bottom left corner, including "Sta 598+50" and other illegible scribbles.

191 Sta 598+50 2 20 40 60 80 100 120 140 160 180 200 220 240 260 280 Sta 599+50 to 599+50