


SEEDING

END WEATH. Encl. width

SA YAS SW Yds

LAKE COUNTY  
LAK-1-16.55

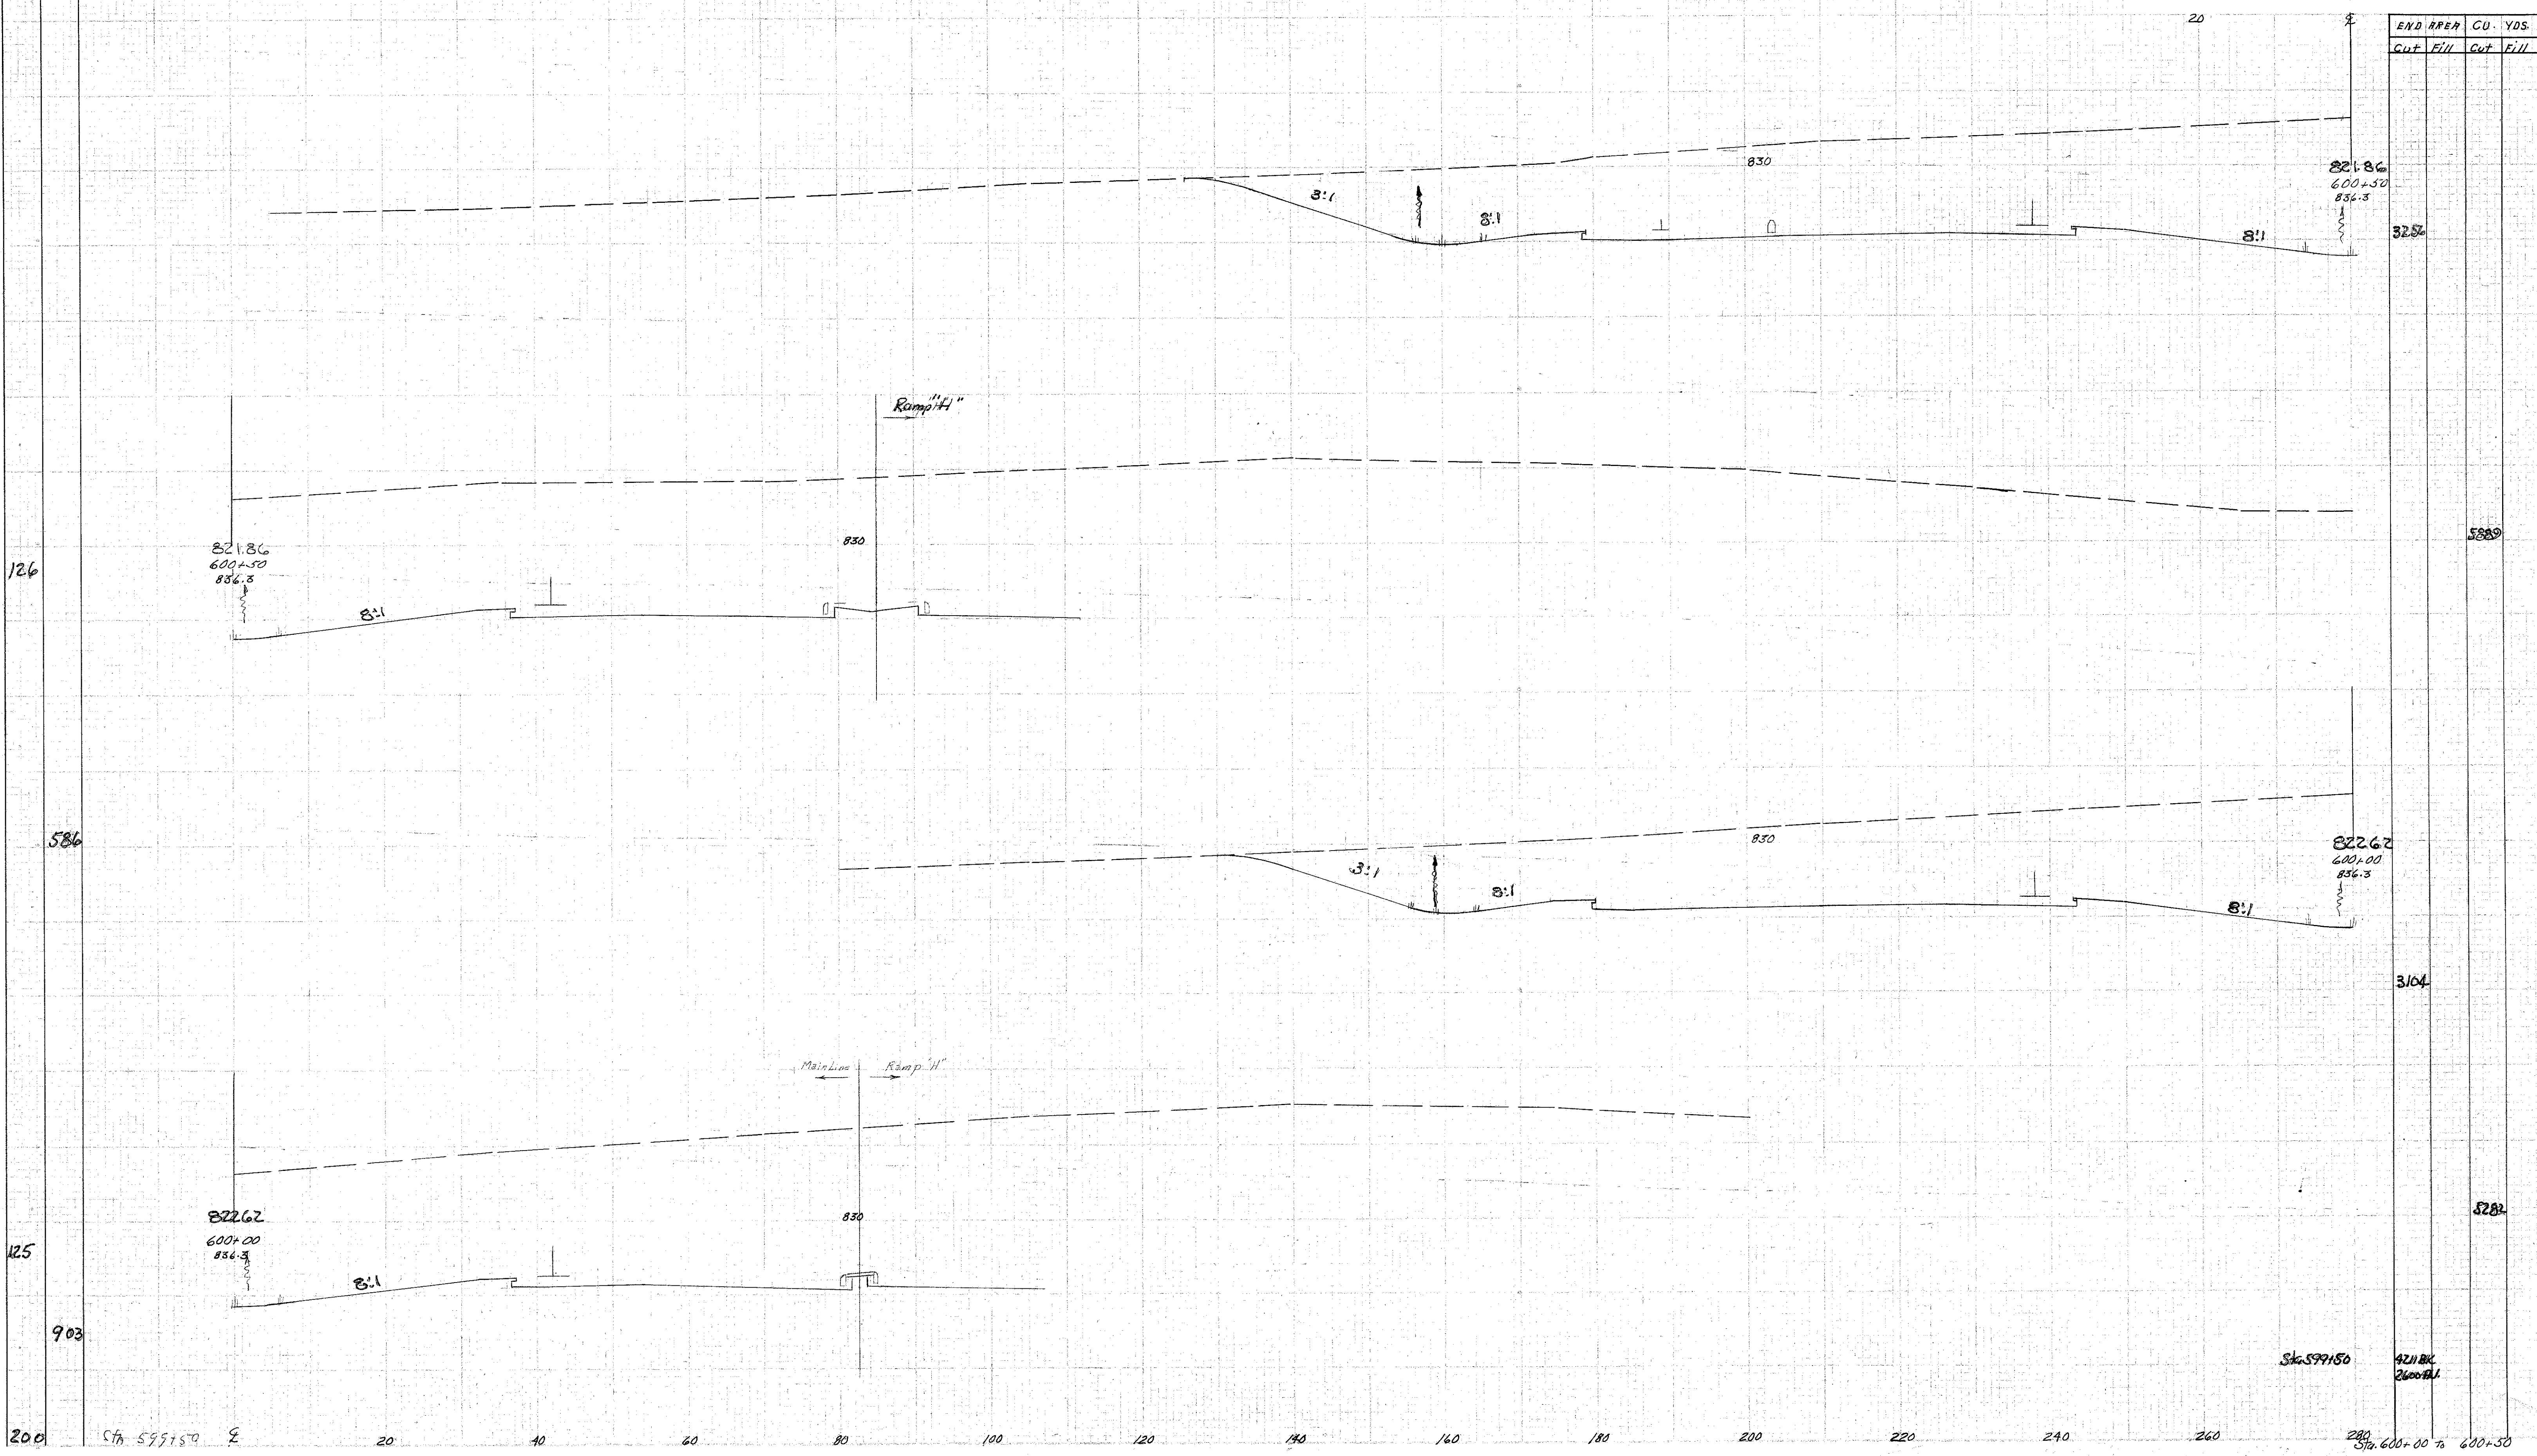

END AREA		CU. YDS.	
Cut	Fill	Cut	Fill
126			
586			
125			
903			

END AREA		CU. YDS.	
Cut	Fill	Cut	Fill
126			
586			
125			
903			

W.D.P. 3/16/58  
D.M. 3-6-58

Sta 599+50  
421 BK  
2600 BK