


h-m

W-4

FED. RD. DIST. NO.	STATE	PROJECT	85
2	OHIO	WCI-1103 (27)	413

LAKE COUNTY
LAK-1-16-55

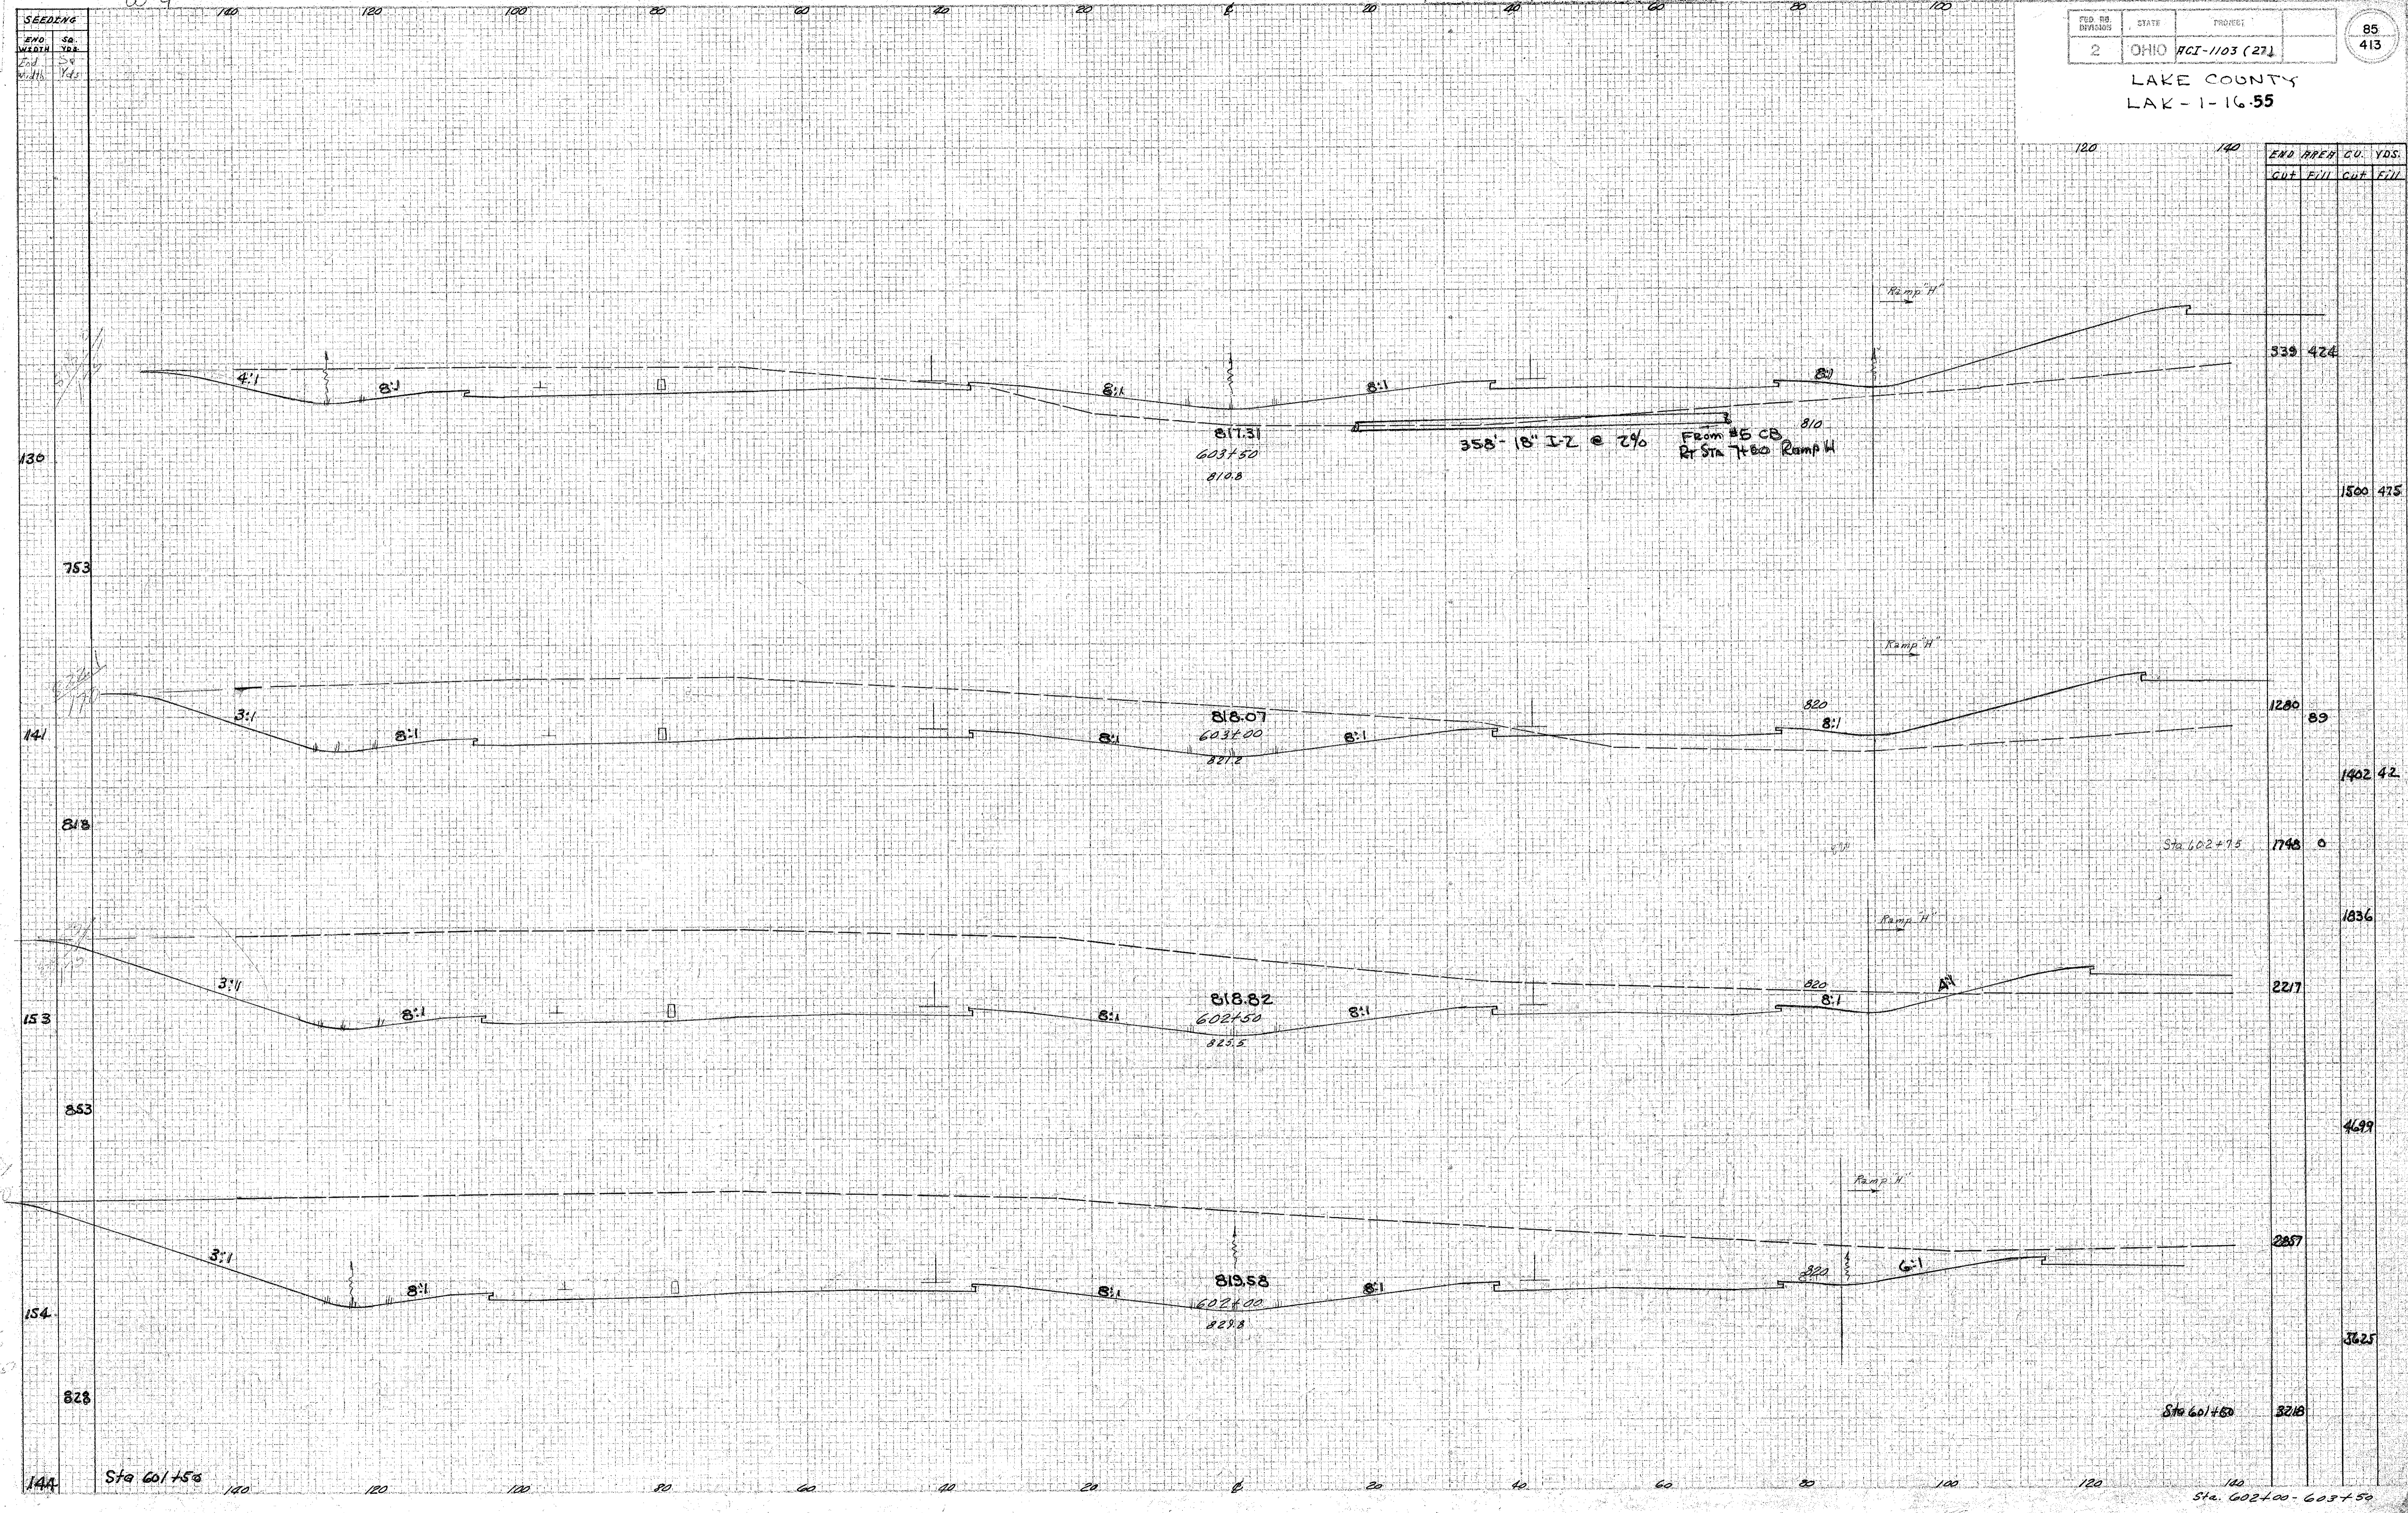

Checked by [unclear]
 Date 3-25-58
 [unclear]
 [unclear]

Sta. 602+00 - 603+50