


SEEDING 120 120 100 80 60 40 20 0 20 40 60 80 100

END STA  
WARTH 50  
End Width Yds

FED. RD. DIVISION	STATE	PROJECT
2	OHIO	ACT-1103 (27)

87  
413

LAKE COUNTY  
LAK-1-16.55

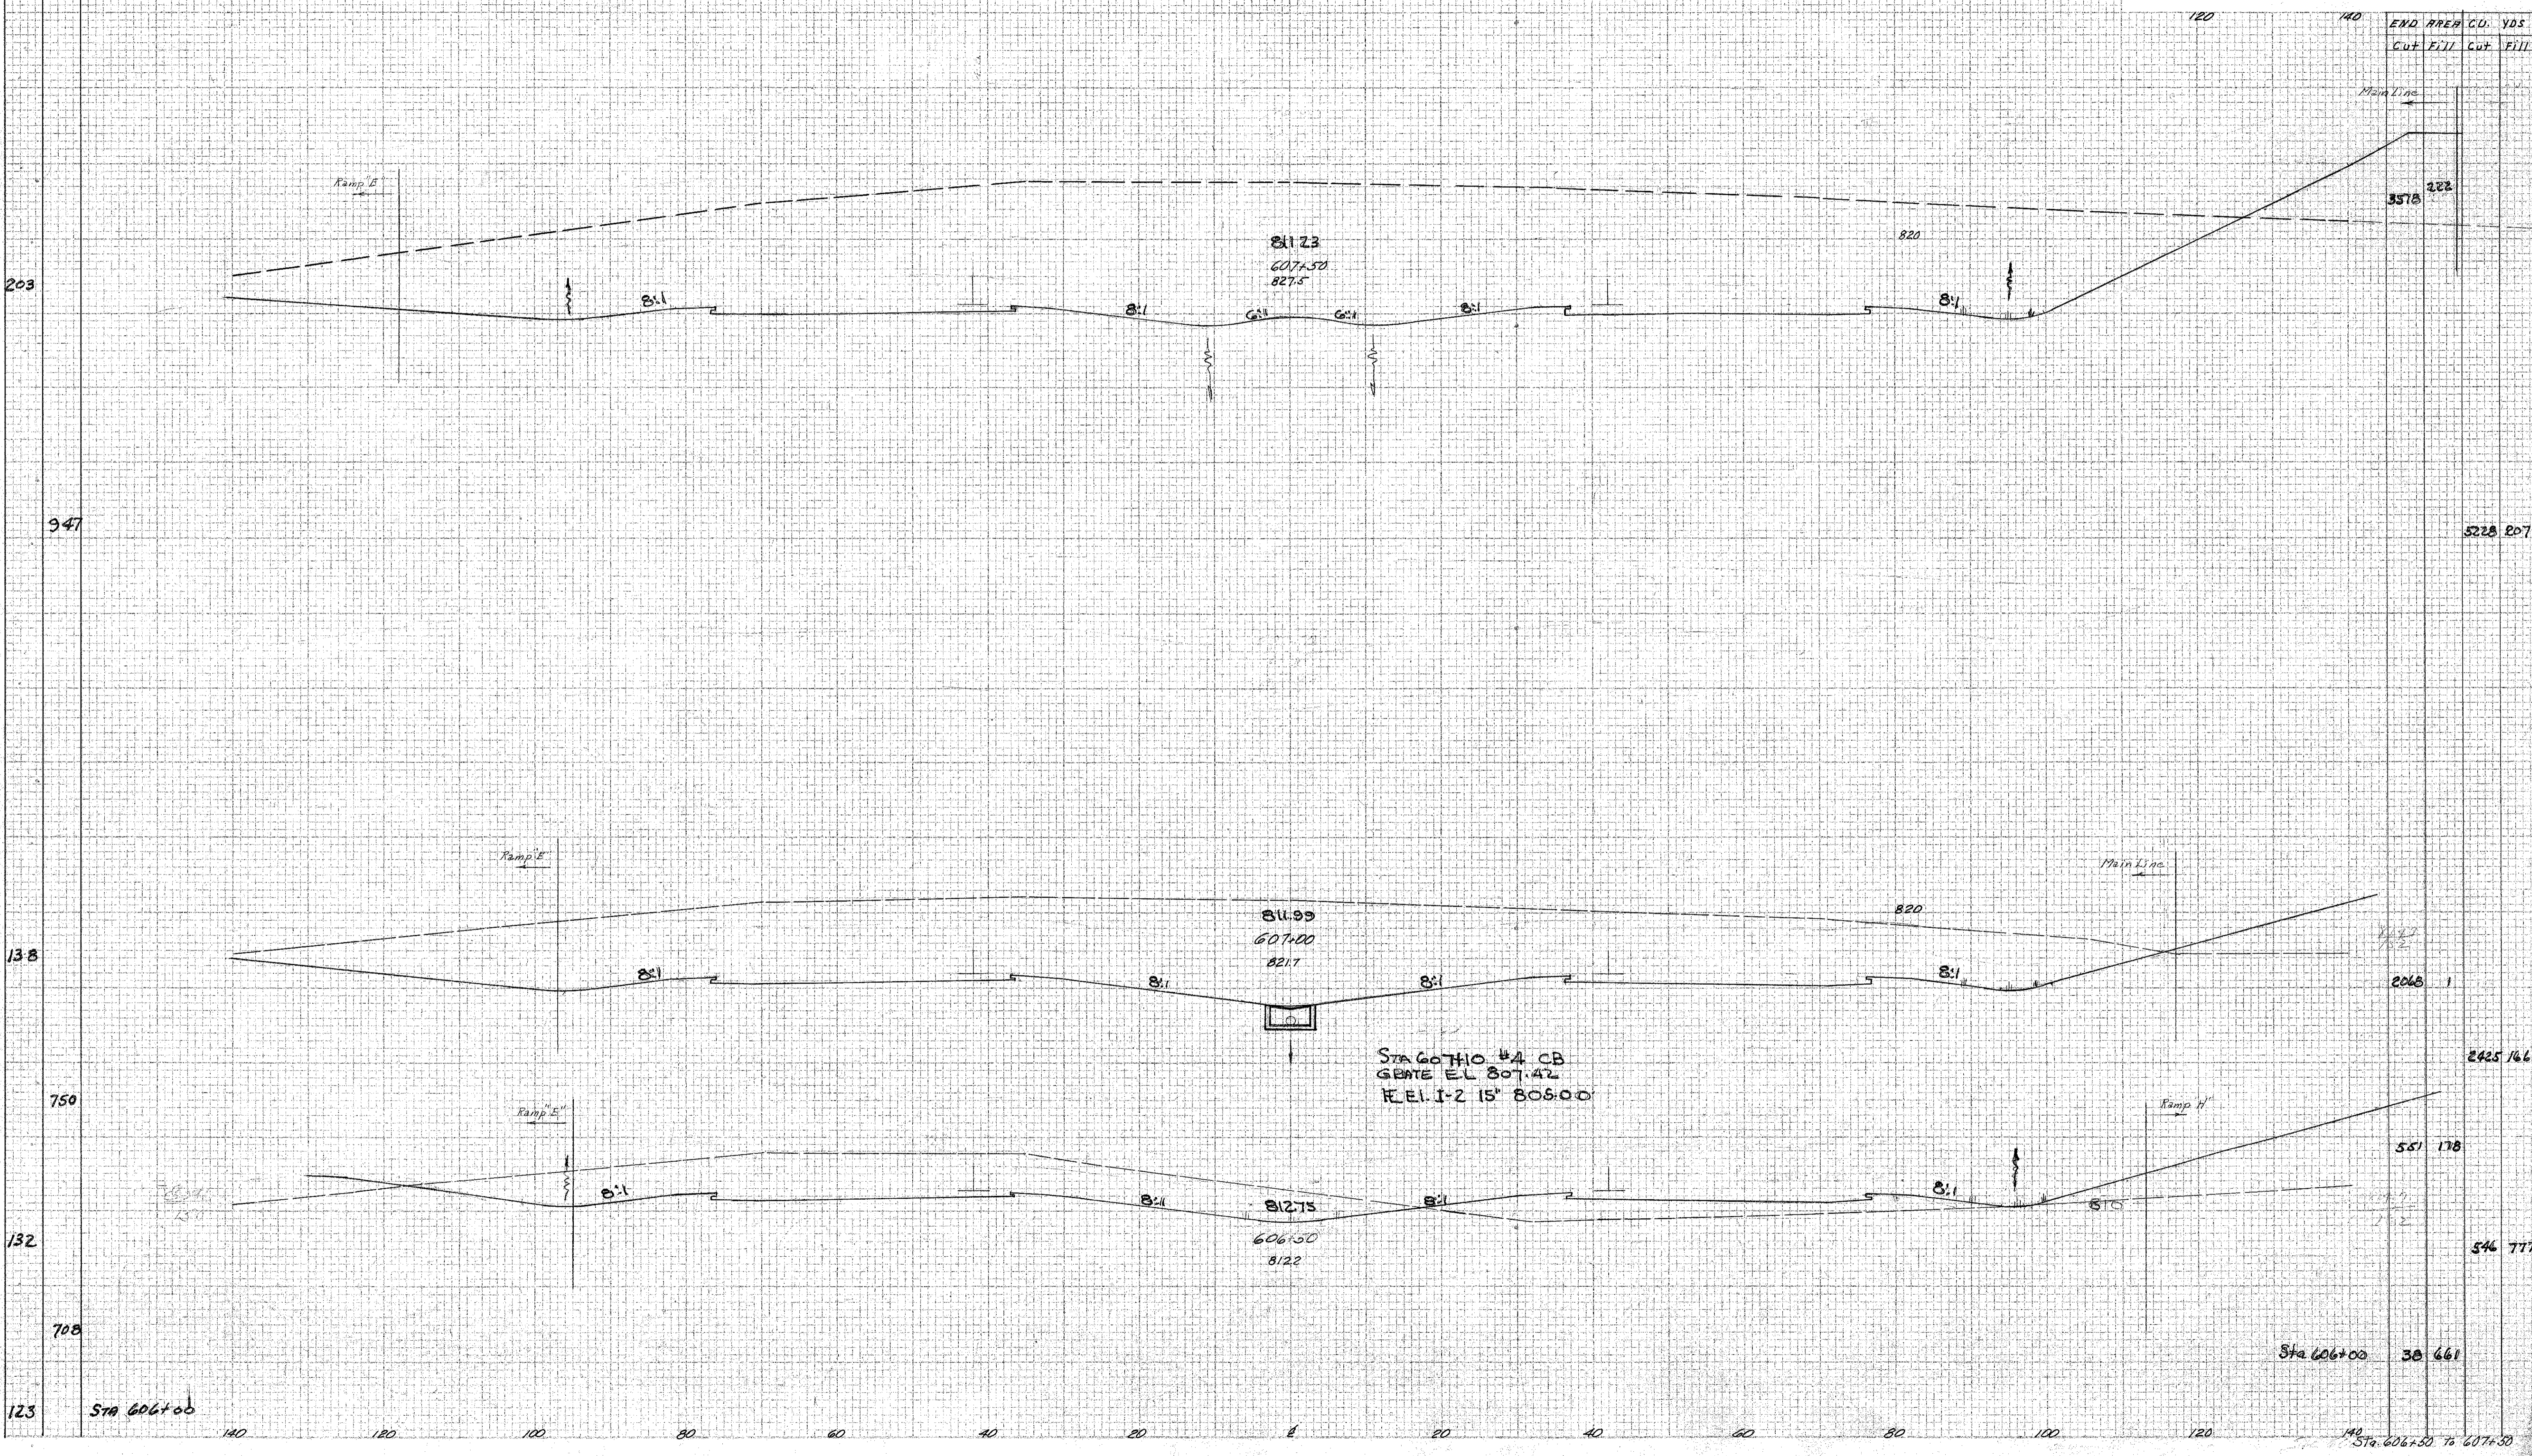

MAILED DF-3-6-58  
DM-5-3-58  
Lar  
Box

STA 607.00 #4 CB  
GATE EL 807.42  
FEEL I-2 15' 805.00

Sta 606+00

Sta 606+00

Sta 606+50 to 607+50