


SEEDING
END WIDTH
SR
VDS

2	OHIO	PCI-1103 (27)
---	------	---------------

89
413

LAKE COUNTY
LAK-1-16-55

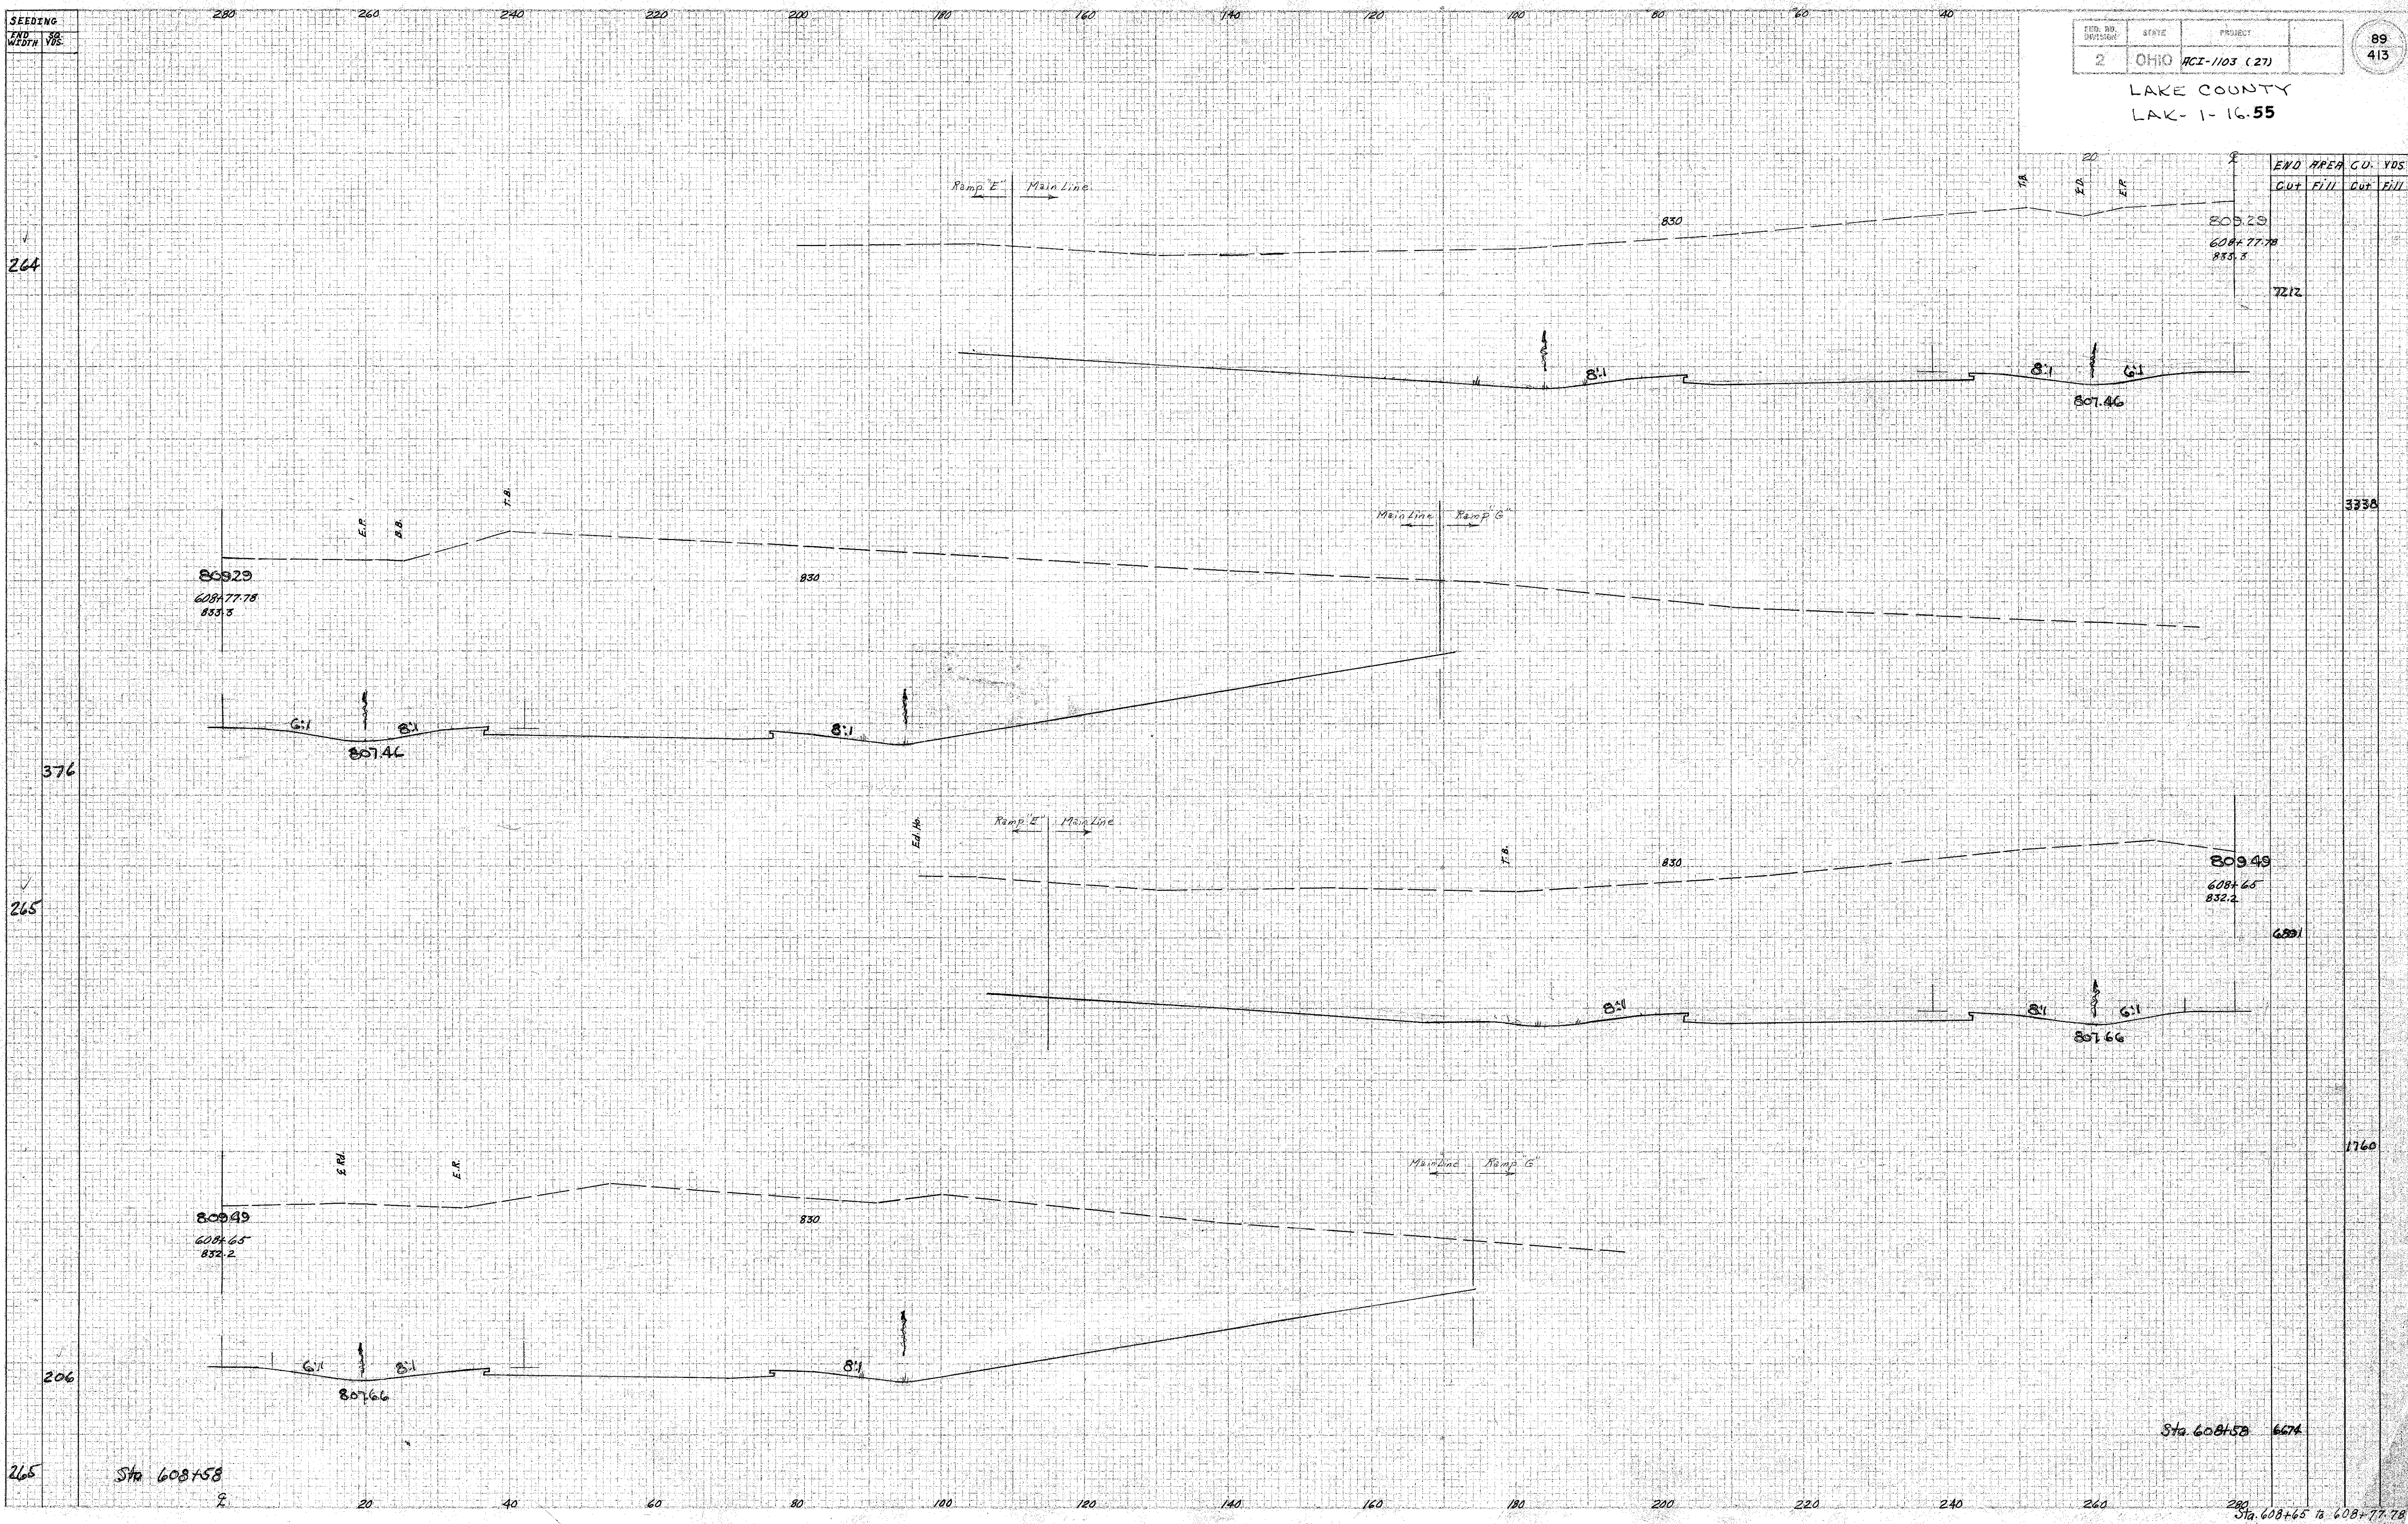

END AREA		CU. YDS.	
CUT	FILL	CUT	FILL

80929	608+77.78	835.3	
			7212

3338

80929	608+77.78	835.3
-------	-----------	-------

80949	608+65	832.2
		6891

1760

80949	608+65	832.2
-------	--------	-------

Sta 608+58 6674

Sta 608+58

Sta 608+65 to 608+77.78

Hand Beck 9-3-58
BB 9-3-58

Just
Back