


SEEDING
ERZ
WIDTH
SQ.
YDS.

PER. NO.	STATE	PROJECT
2	OHIO	HCI-1103 (27)

91
413

LAKE COUNTY
LAK-1-16-55

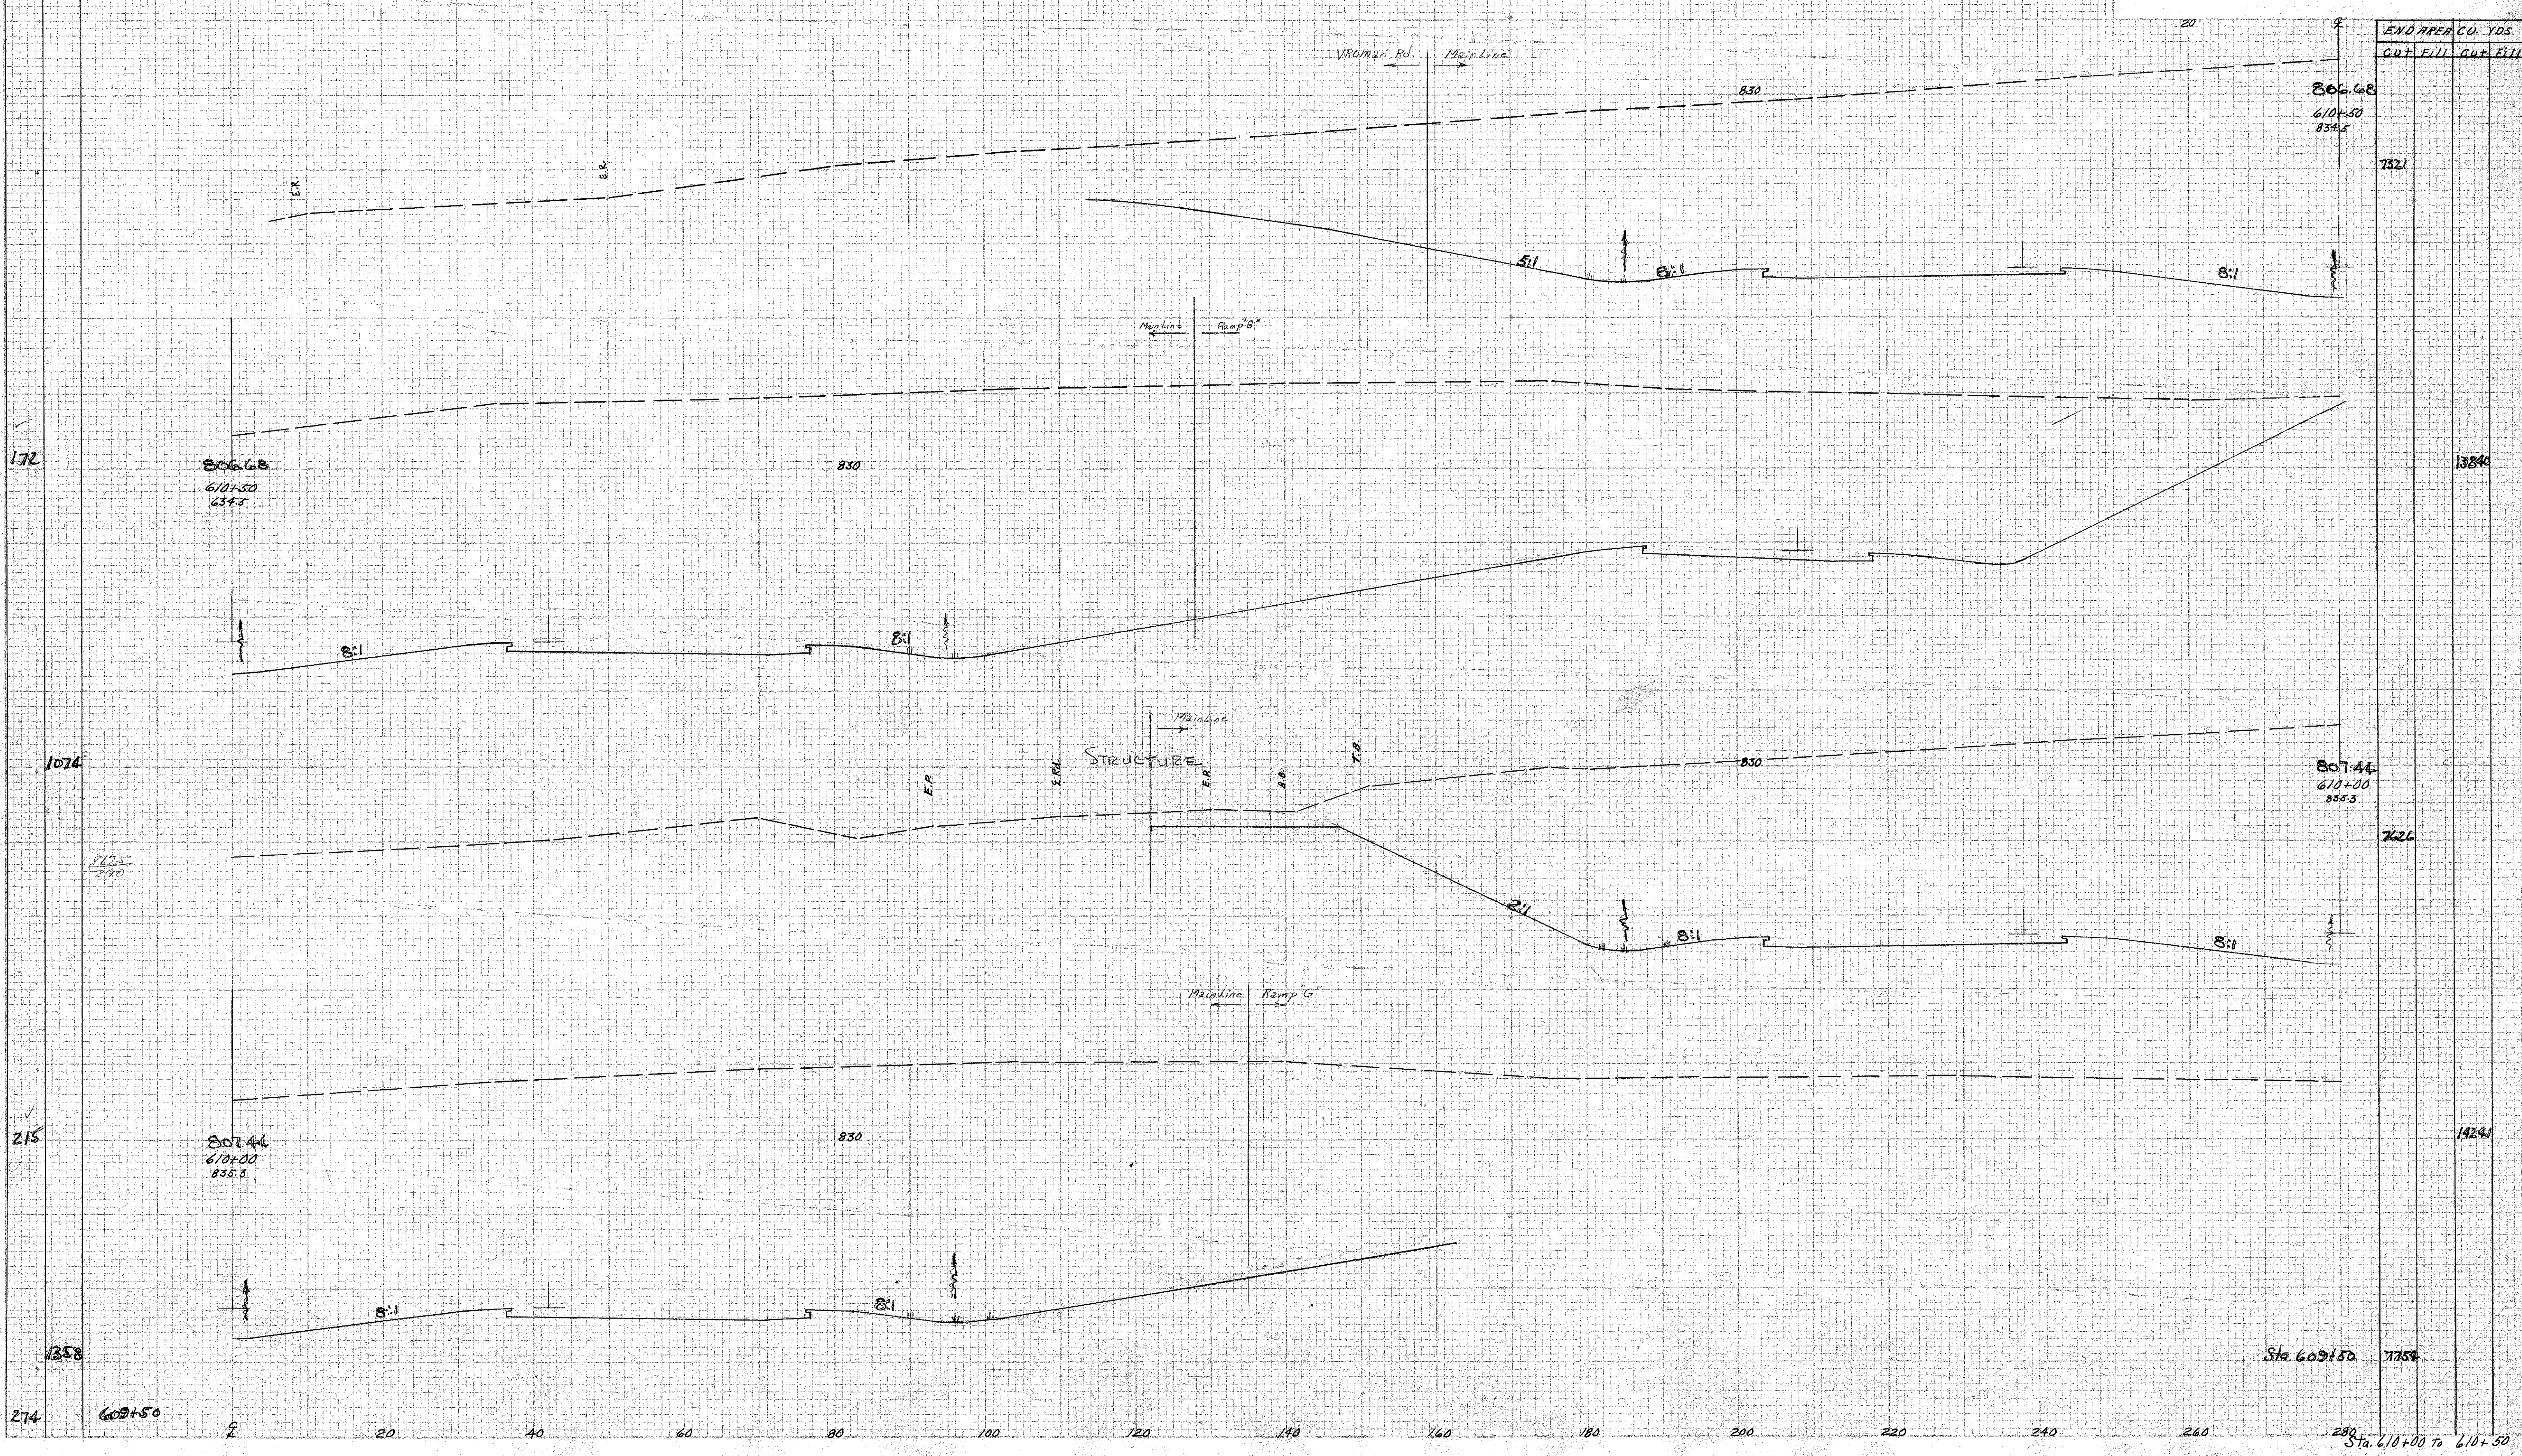

Approved Back 4-3-58
L B - 4-3-58

Top
Back