

280 260 240 220 200 180 160 140 120 100 80 60 40


SEEDING  
END STA  
WIDTH 165

FED. RD. DIVISION	STATE	PROJECT
2	OHIO	HCI-1103 (27)

93  
413

LAKE COUNTY  
LAK - 1-16-55

END AREA	CU. YDS.
CUT FILL	CUT FILL

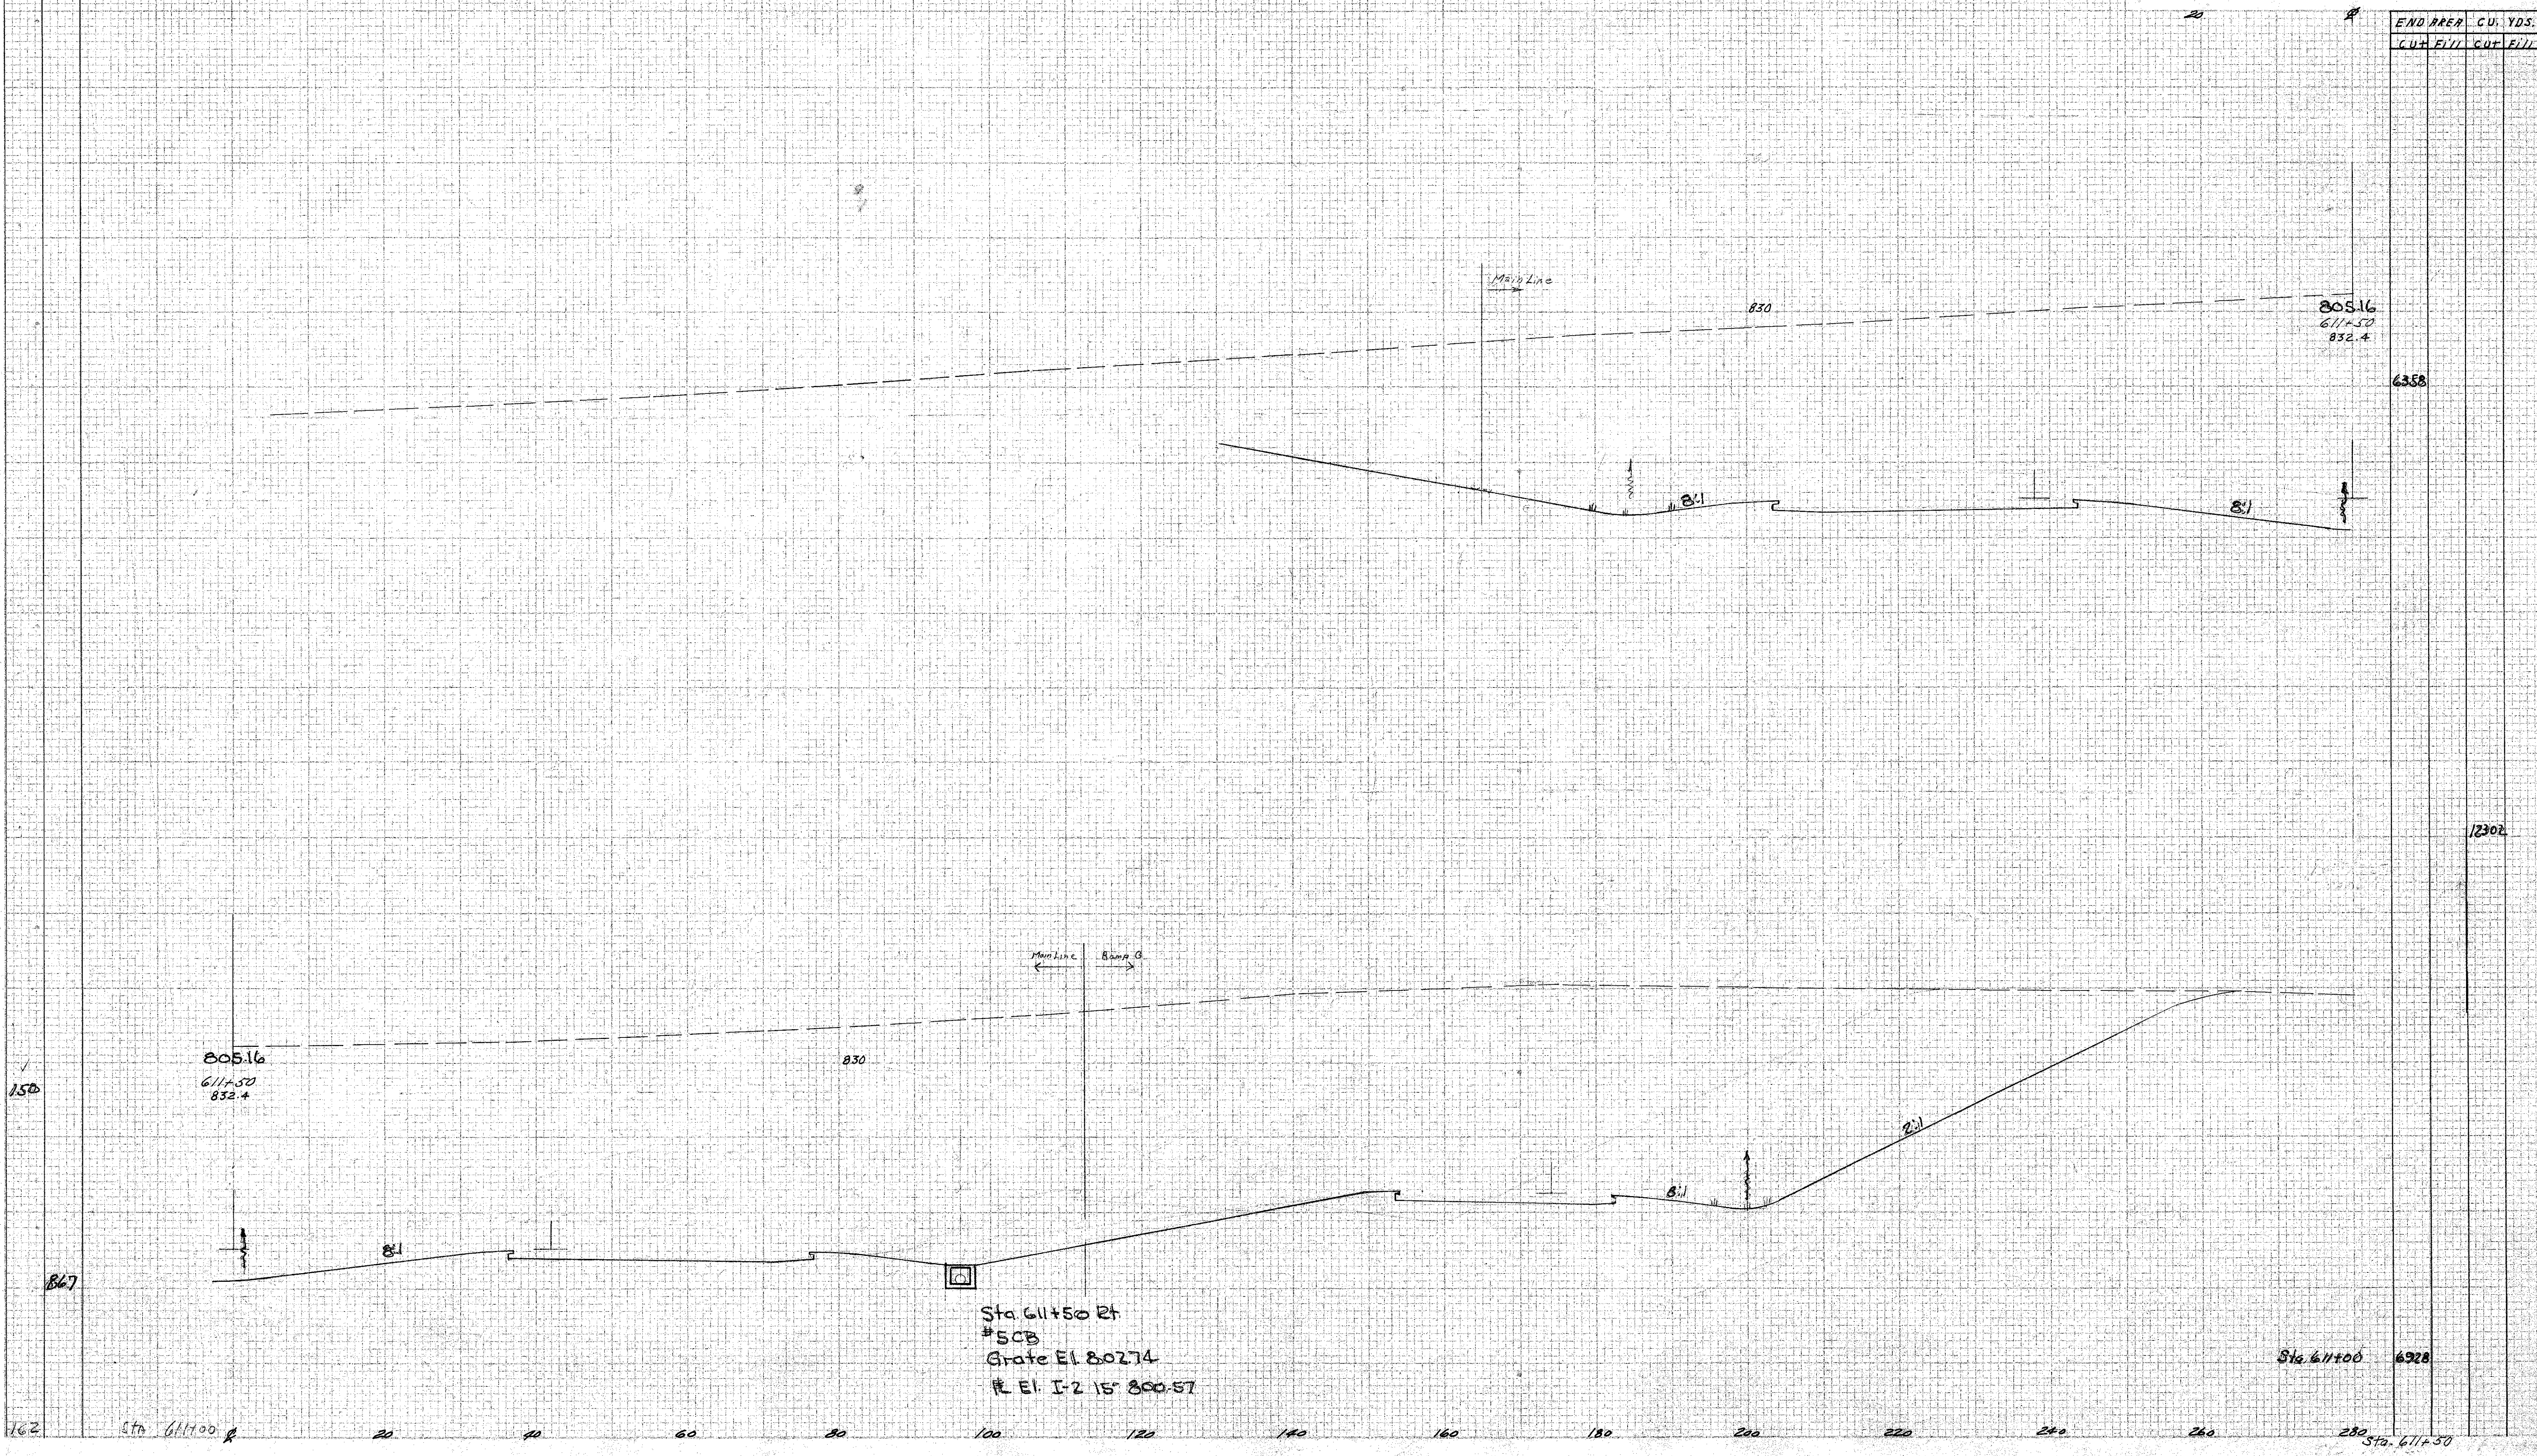

830  
830.16  
611+50  
832.4  
6358

150  
805.16  
611+50  
832.4

8:1

Main Line

Bump B

8:1

2:1

867

Sta. 611+50 Rt  
#5CB  
Grate El. 80274  
El. I-2 15' 800.57

867

Sta. 611+00

6928

162

Sta. 611+00

20 40 60 80 100 120 140 160 180 200 220 240 260 280

Sta. 611+50

Ink  
Back  
Grade Book A-3-58  
BA 7-3-58