

SEEDING
END STA
WIDTH YDS.


280 260 240 220 200 180 160 140 120 100 80 60 40

REQ. NO. DIVISION	STATE	PROJECT
2	OHIO	PCI-1103 (27)

95
413

LAKE COUNTY
LAK-1-16.55

END AREA	CUT	FILL	CUT	FILL

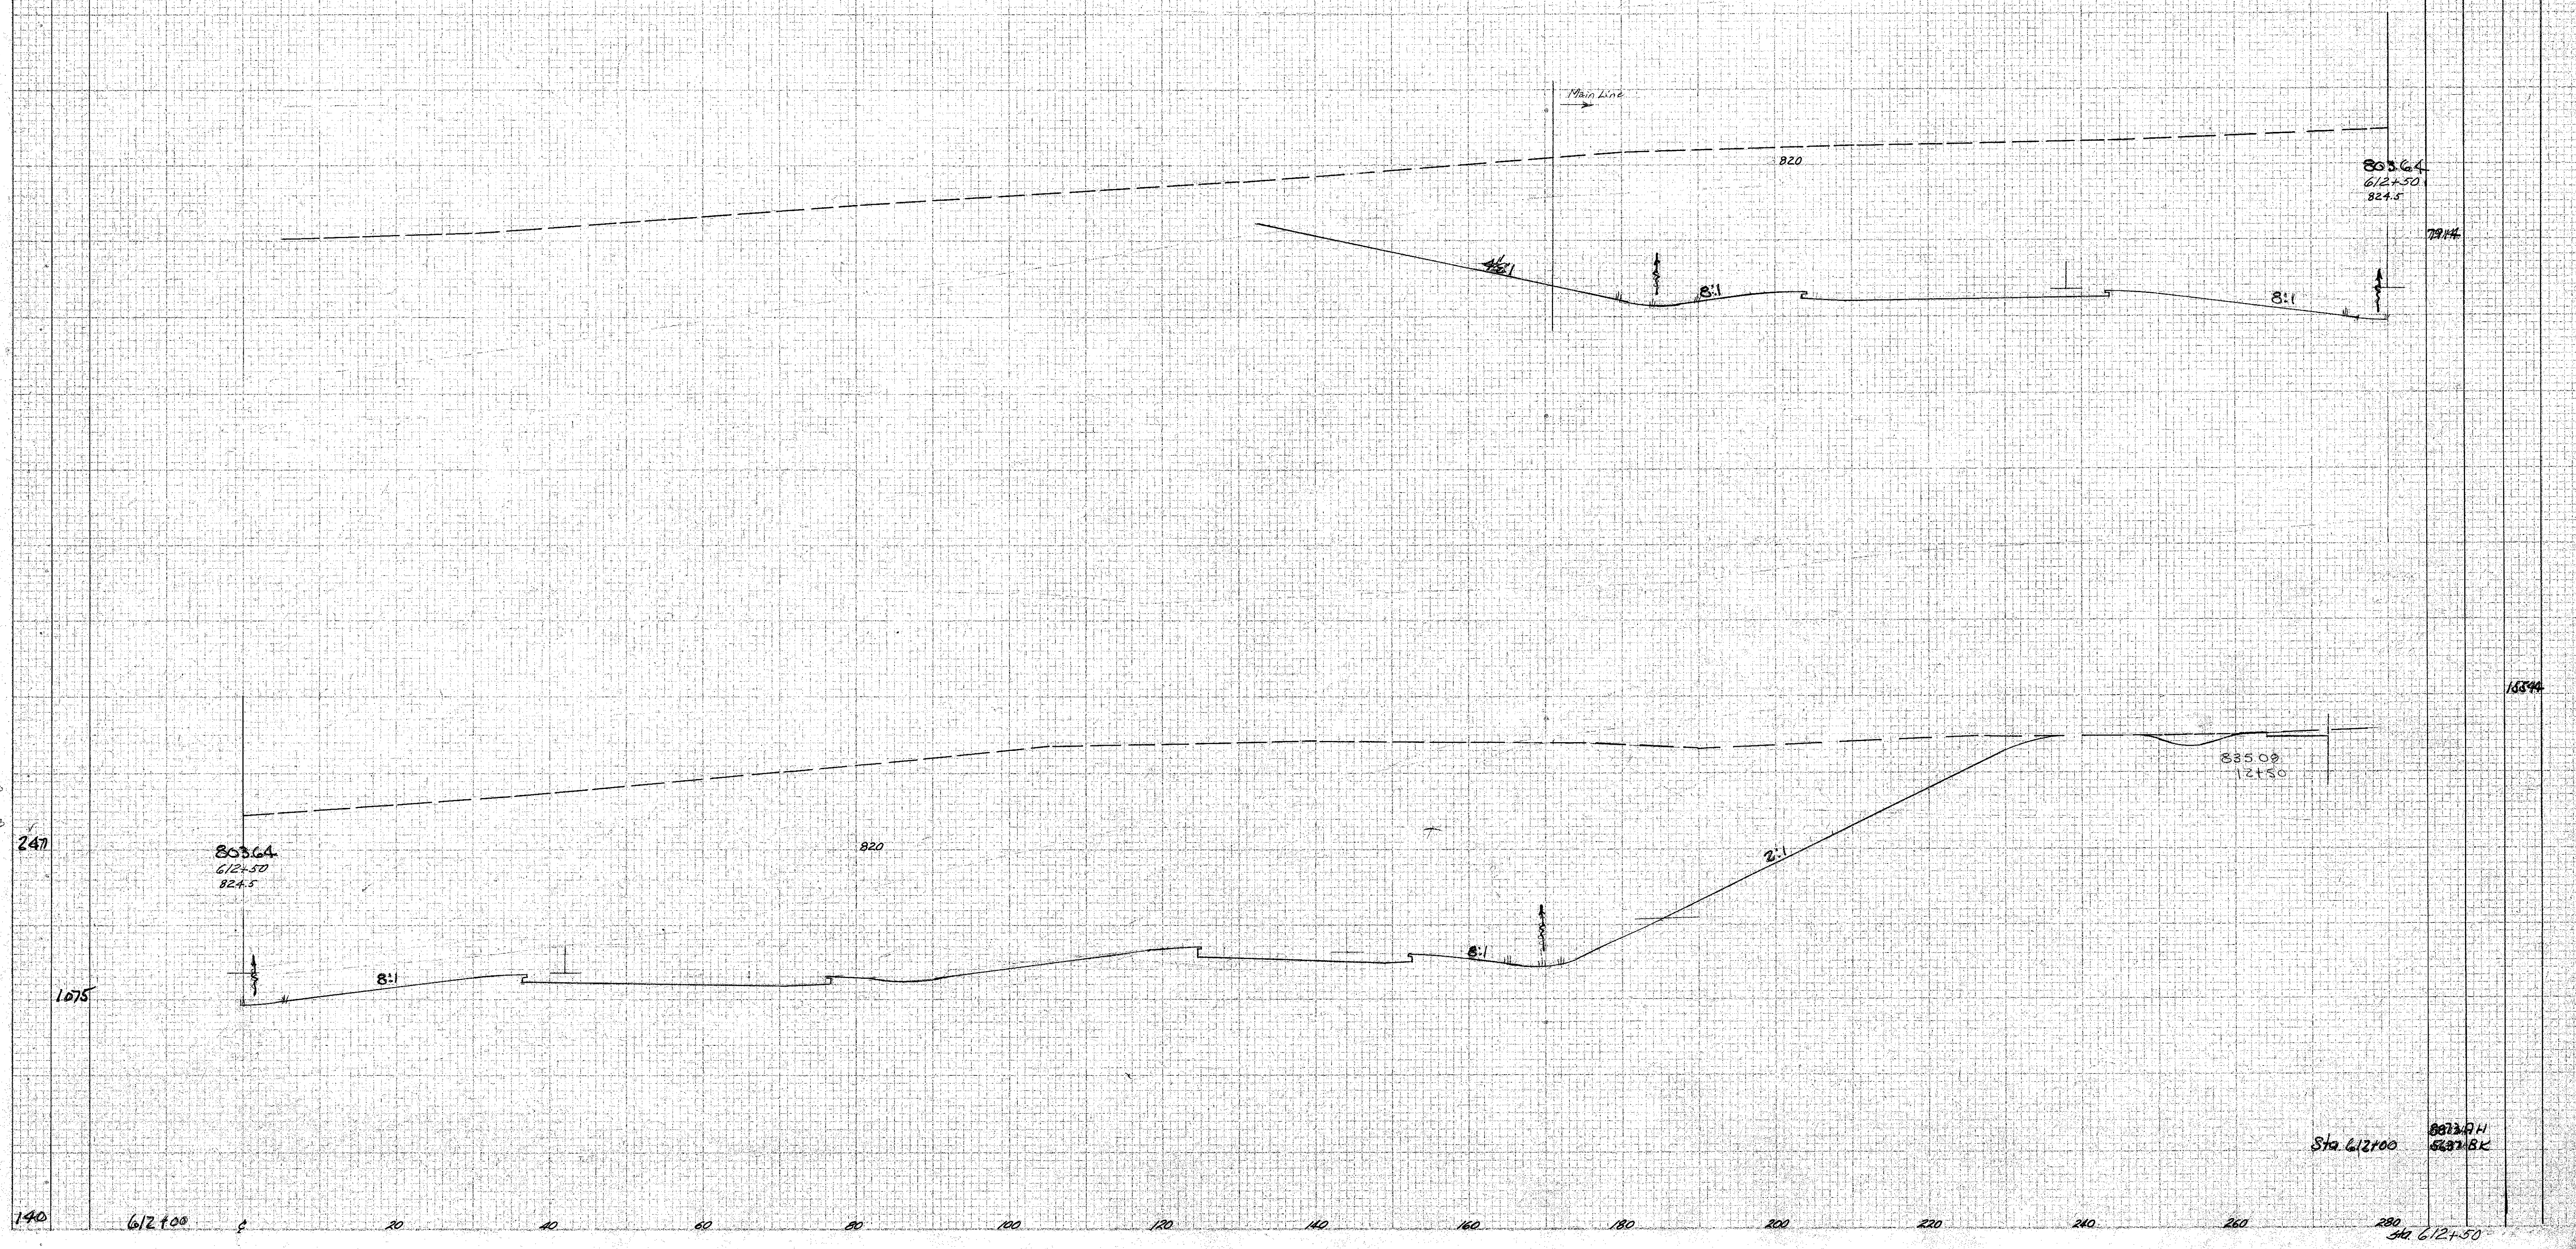

Warrant Book 4-3-58
BB 4-3-58

Int. Roof

Sta. 612+00
612+50

Sta. 612+00
612+50