

SEEDING
END WIDTH
88
105

280 260 240 220 200 180 160 140 120 100 80 60 40


NO. IN DIVISION	STATE	PROJECT
2	OHIO	PCI-1103(27)

98
413

LAKE COUNTY
LAK-1-16.55

END AREA
CU. YDS.

CUT FILL CUT FILL

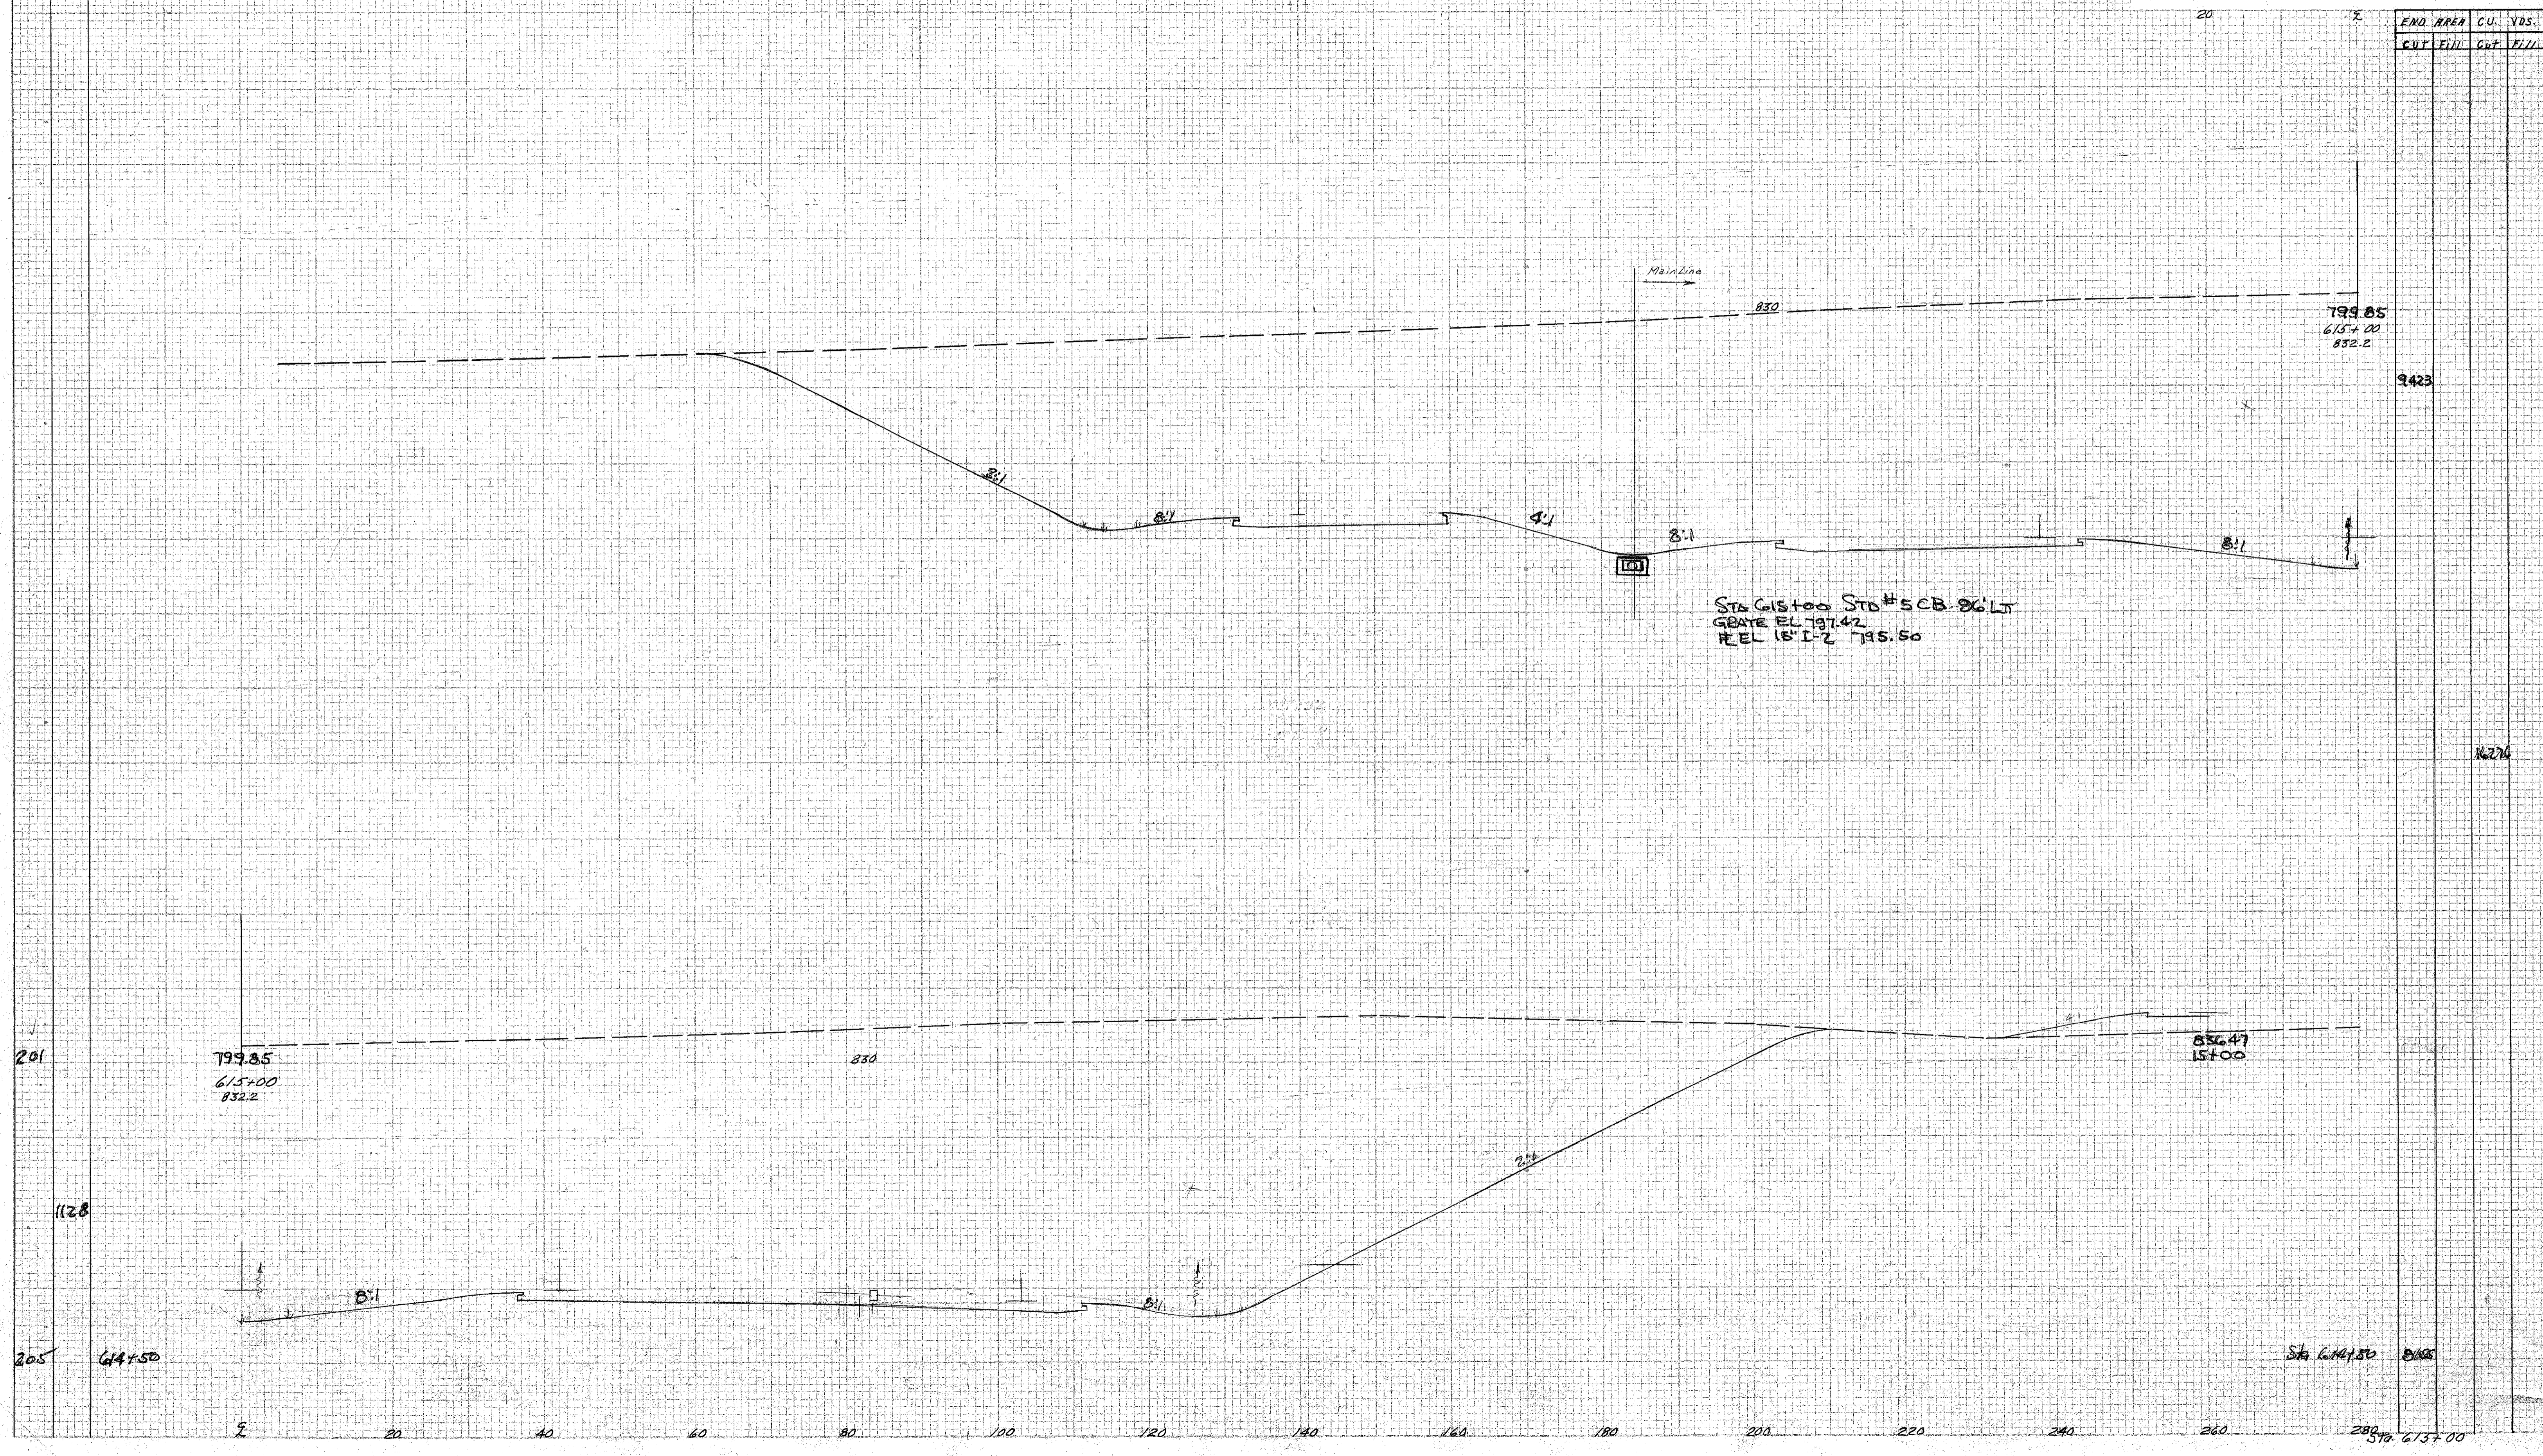

In Back
DF-4-3-58

Sta. 615+00

57.12