


SEEDING: 280 260 240 220 200 180 160 140 120 100 80 60 40

PLAN NO.	STATE	PROJECT	100
2	OHIO	PCI-103 (27)	413

LAKE COUNTY
LAK-1-16.55

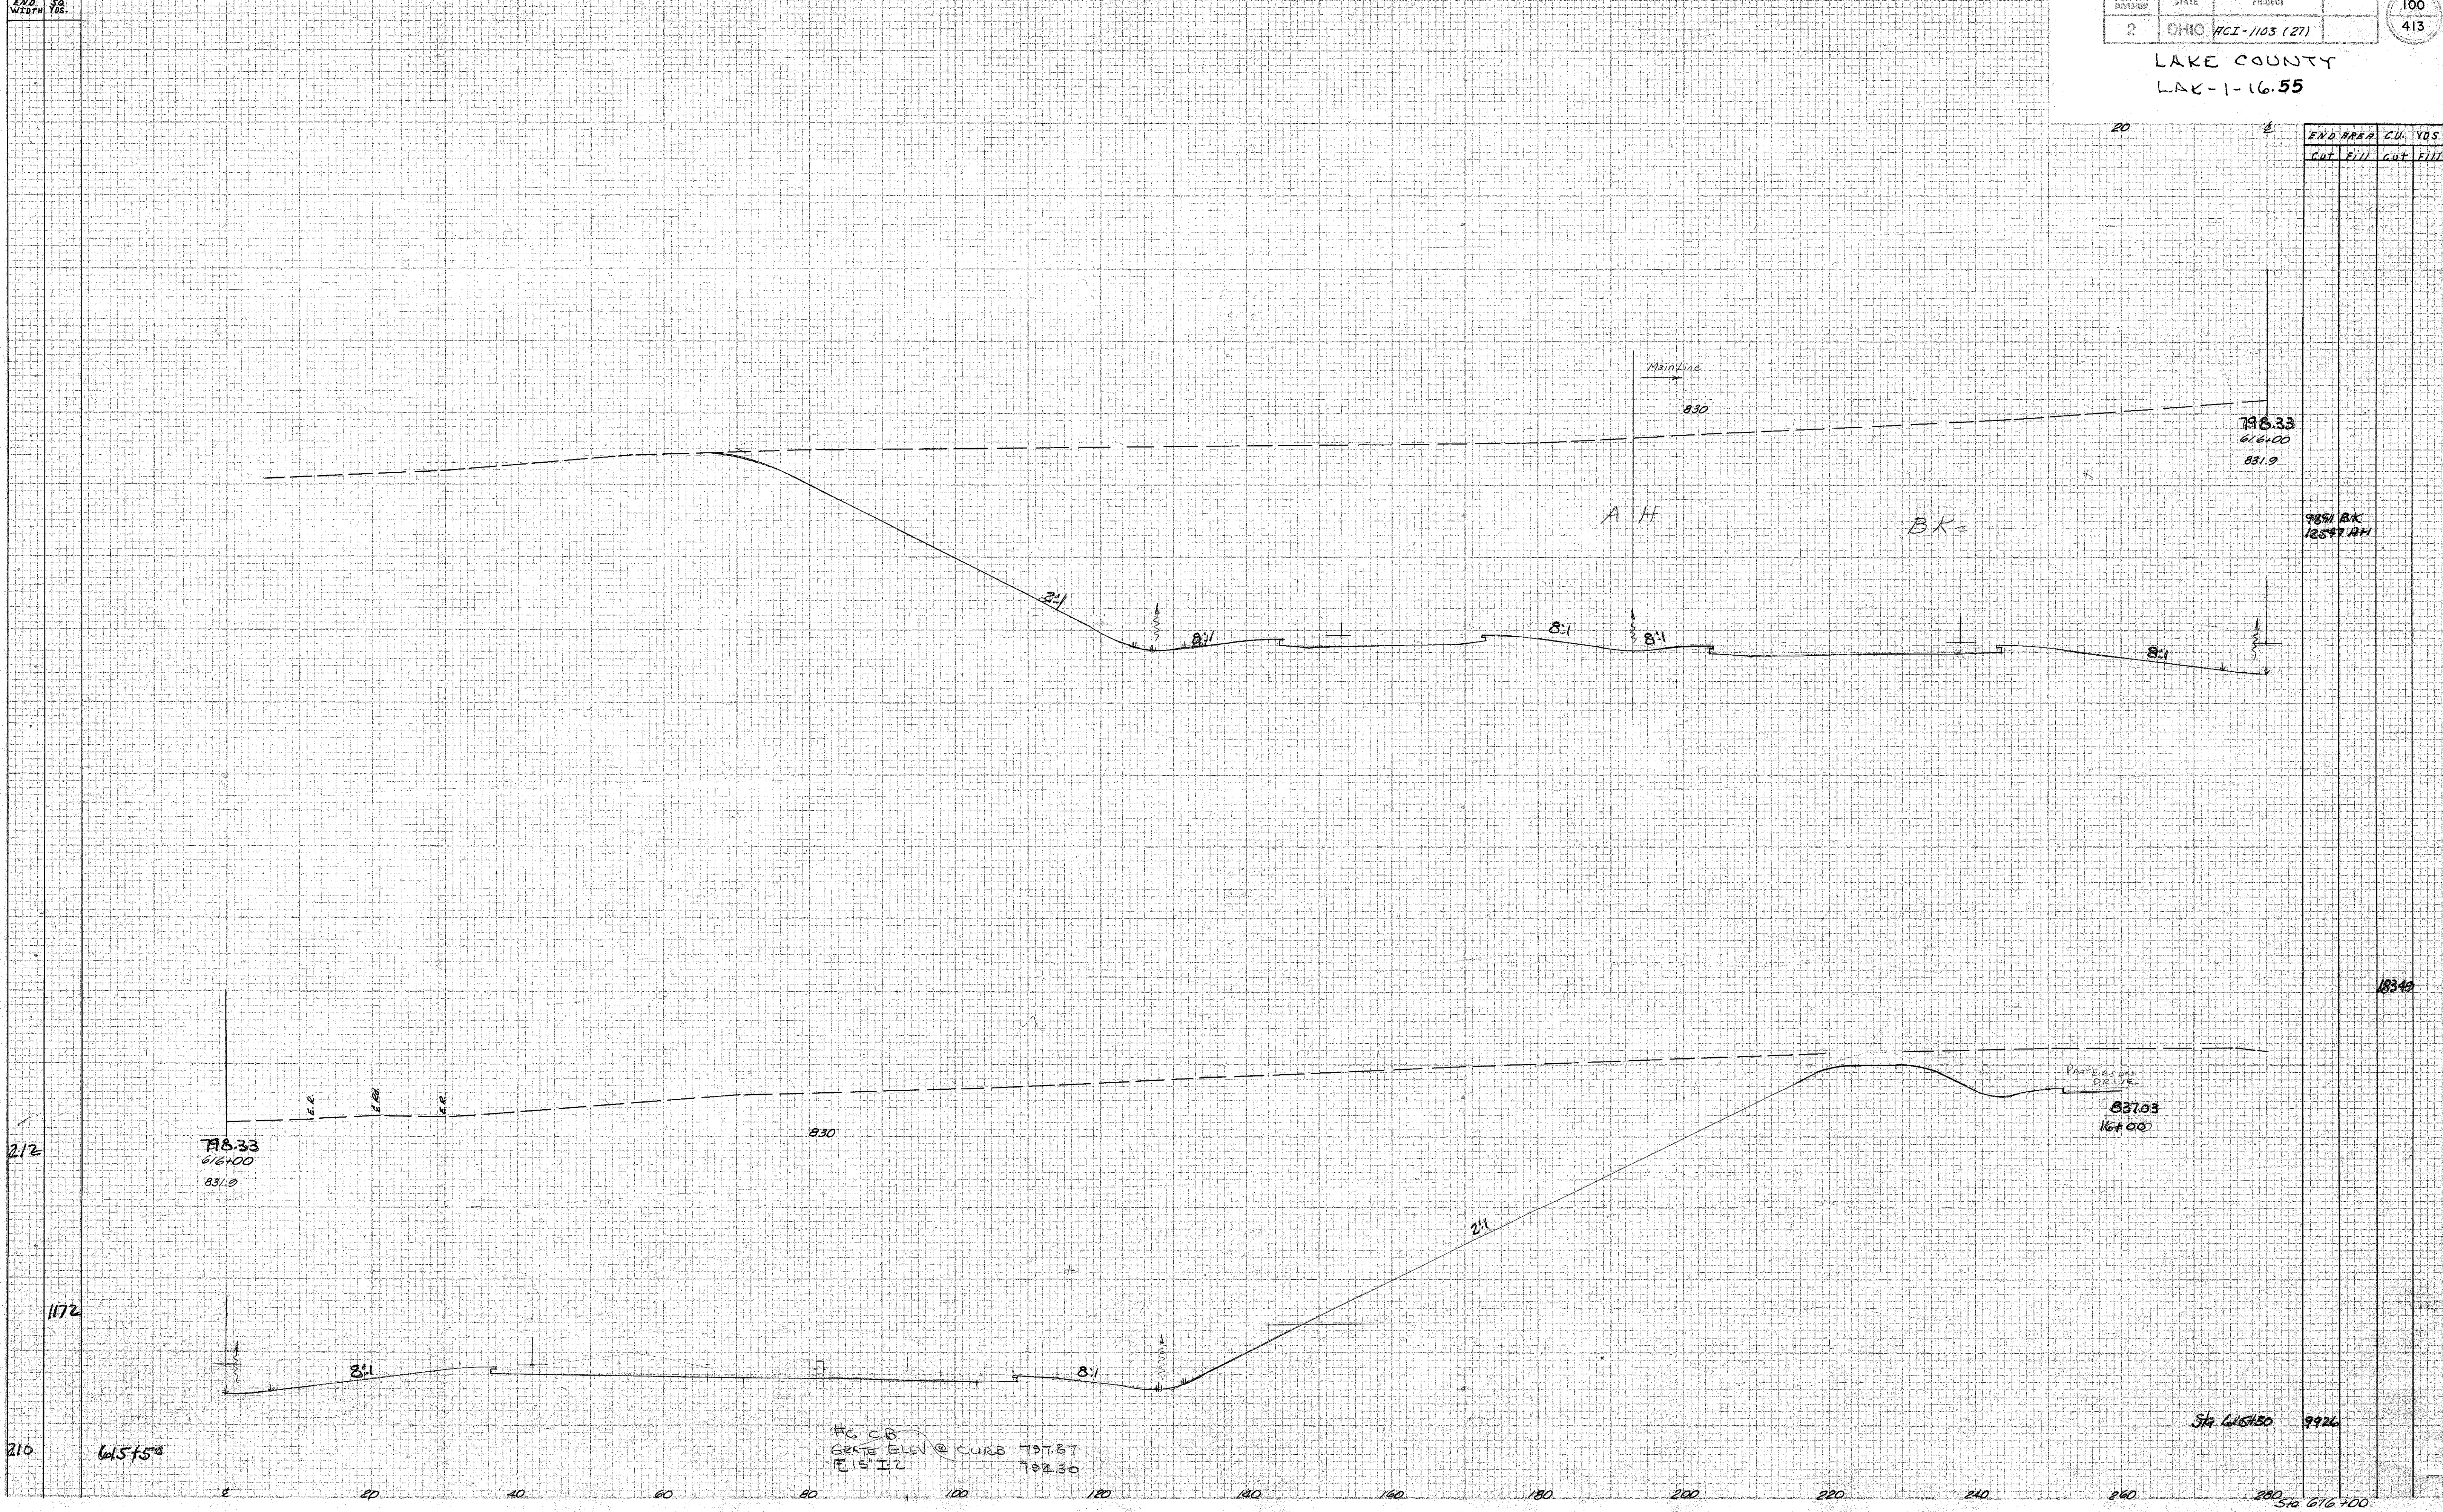

END AREA		CU. YDS.	
CUT	FILL	CUT	FILL

9851 BK
12847.44

18349

Sta 616+50 9926

H.C. C.B.
GRATE ELEV @ CURB 797.87
15" I.C. 794.30

Handwritten notes:
Faint text, possibly 'Faint Boats' and other illegible markings.

210 615+50

1172

212

798.33
616+00
831.9

837.03
16+00

516 616+00