

260 260 240 220 200 180 160 140 120 100 80 60 40

SEEDING
AND SR
WIDTH YDS:


FOR DIST DIVISION	STATE	PROJECT
2	OHIO	ACI-1103 (27)

101
413

LAKE COUNTY
LAK-1-1655

END AREA CU. YDS.

CUT FILL CUT FILL

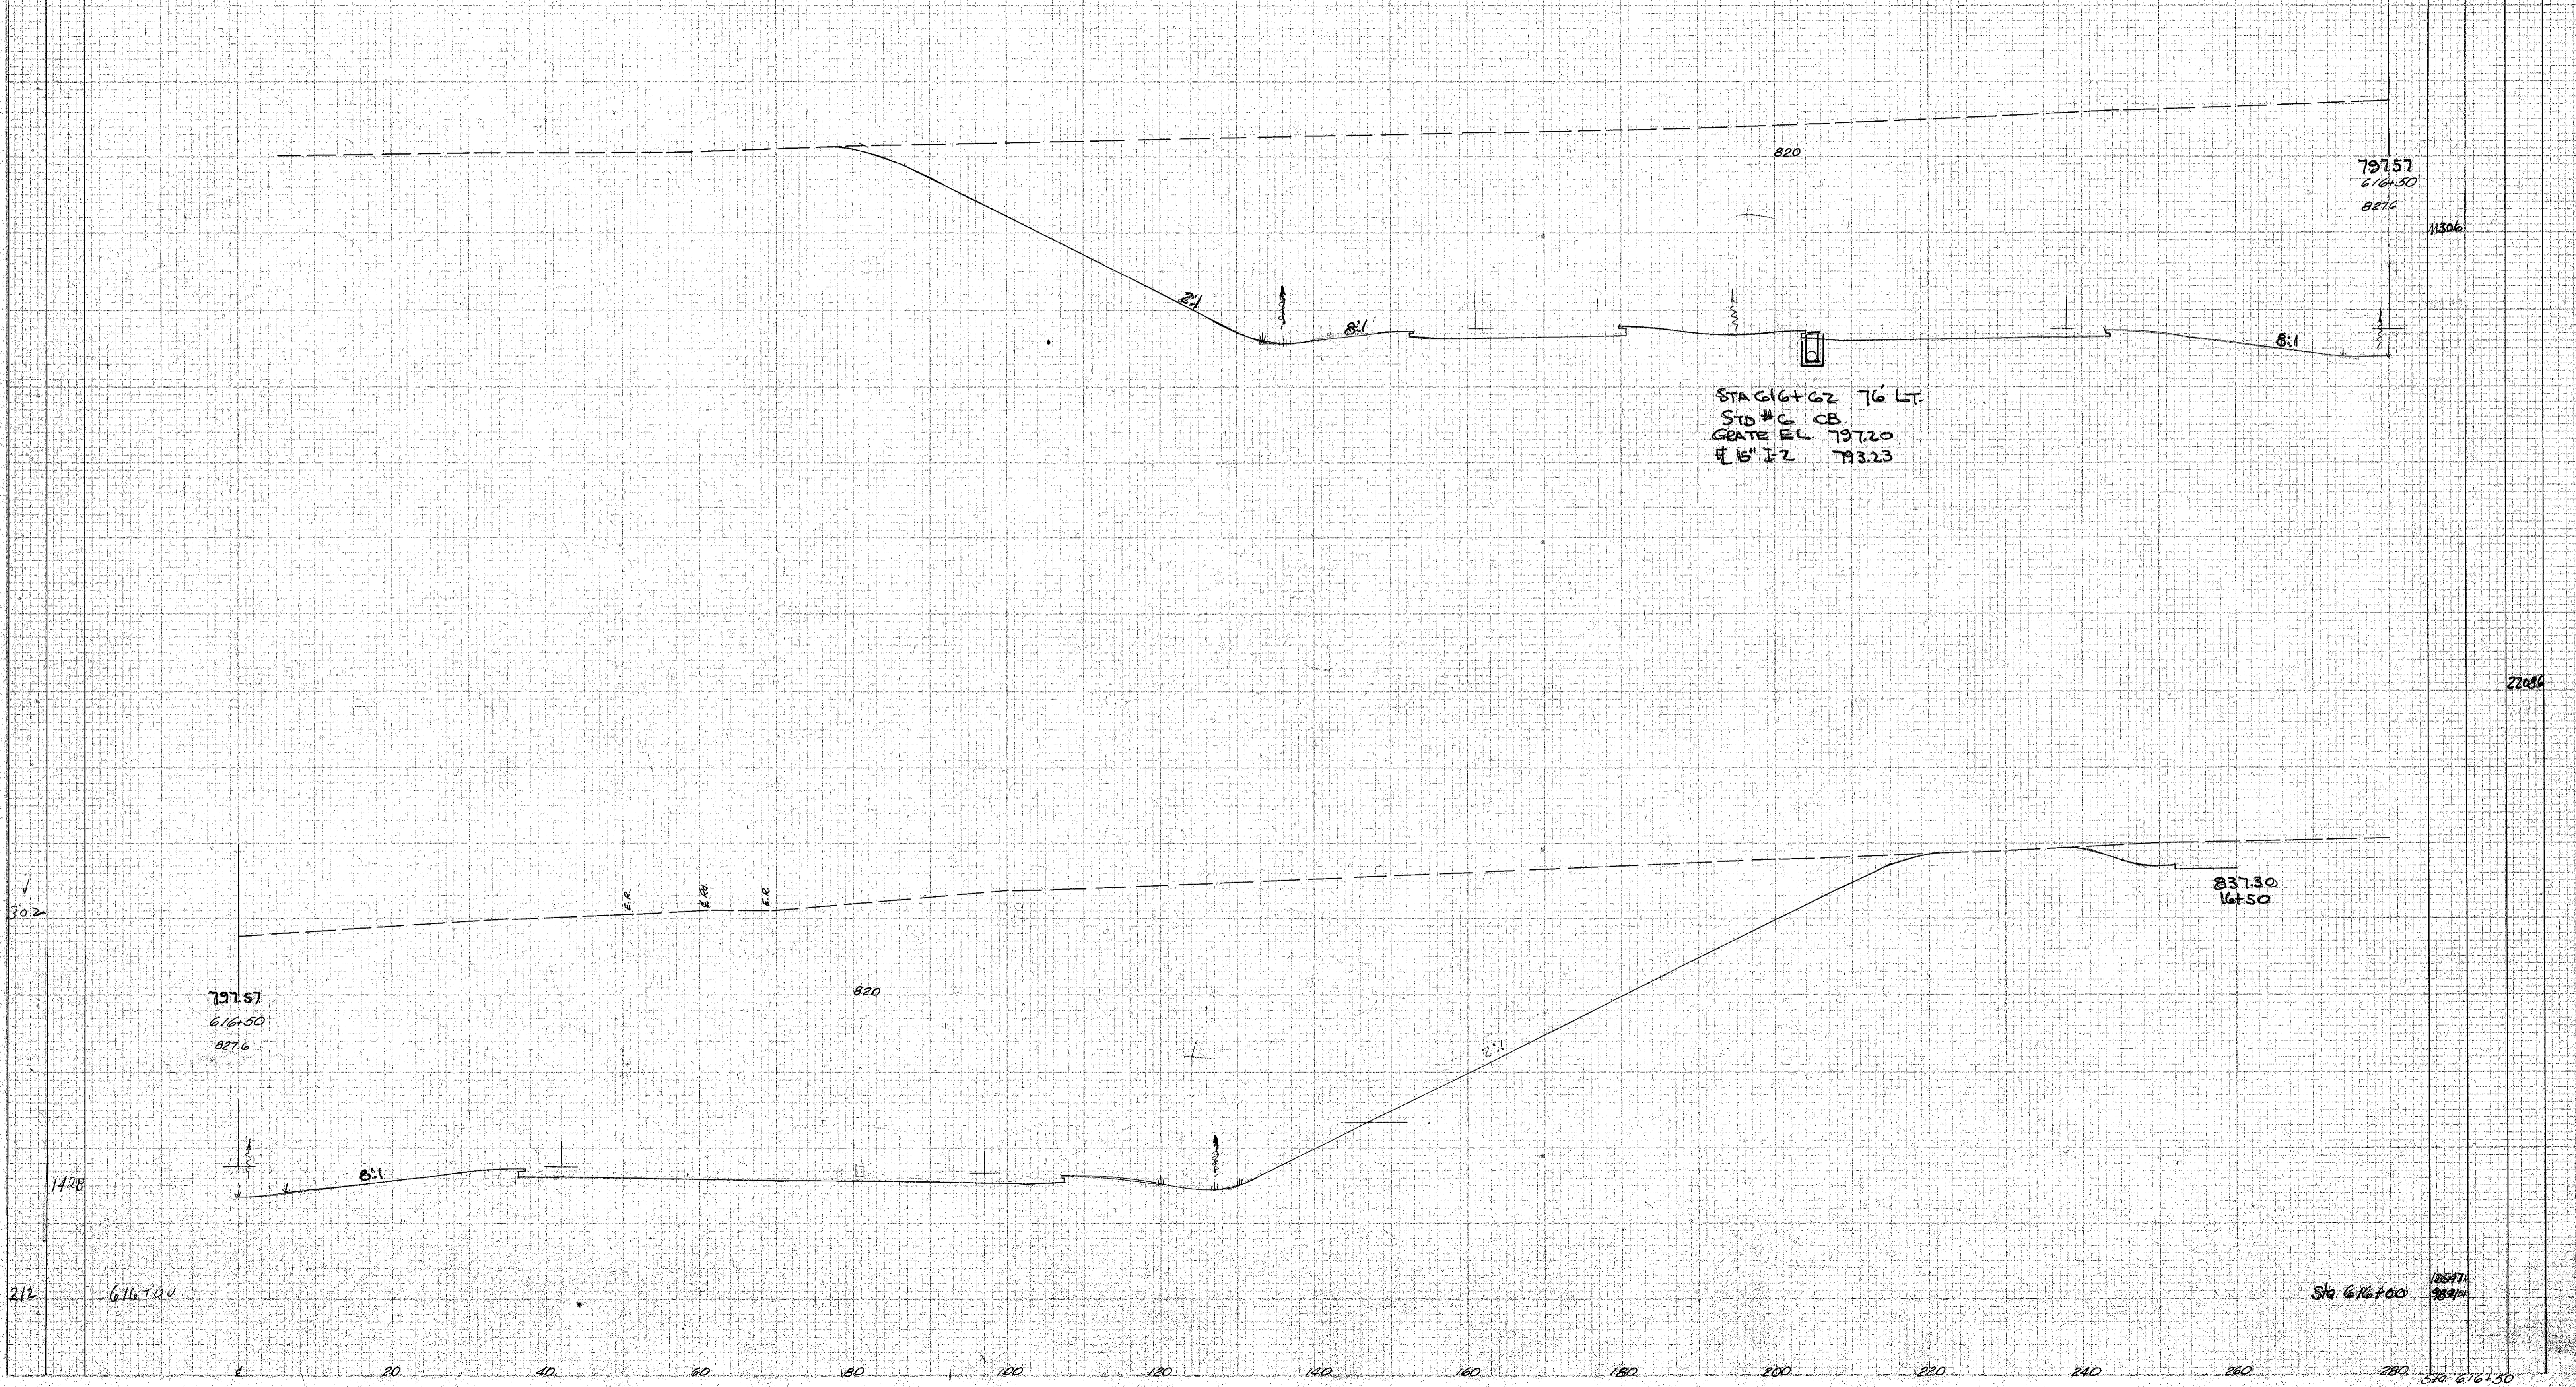

STA 616+62 76 LT.
 STD # 6 CB.
 GATE EL 797.20
 # 15" I 2 793.23

797.57
 616+50
 827.6

837.30
 16+50

362

1428

212

616+00

Sta 616+00

10547

9841

Sta 616+50

Area 282 x 1.33 x 58
- D.L. 4-3-58