

SEEDING  
END WIDTH  
YDS


280 260 240 220 200 180 160 140 120 100 80 60 40

FED. RD. DIVISION	STATE	PROJECT
2	OHIO	PCI-1103(27)

102  
413

LAKE COUNTY  
LAK-1-16.55

END AREA	CU. YDS.
CUT	FILL

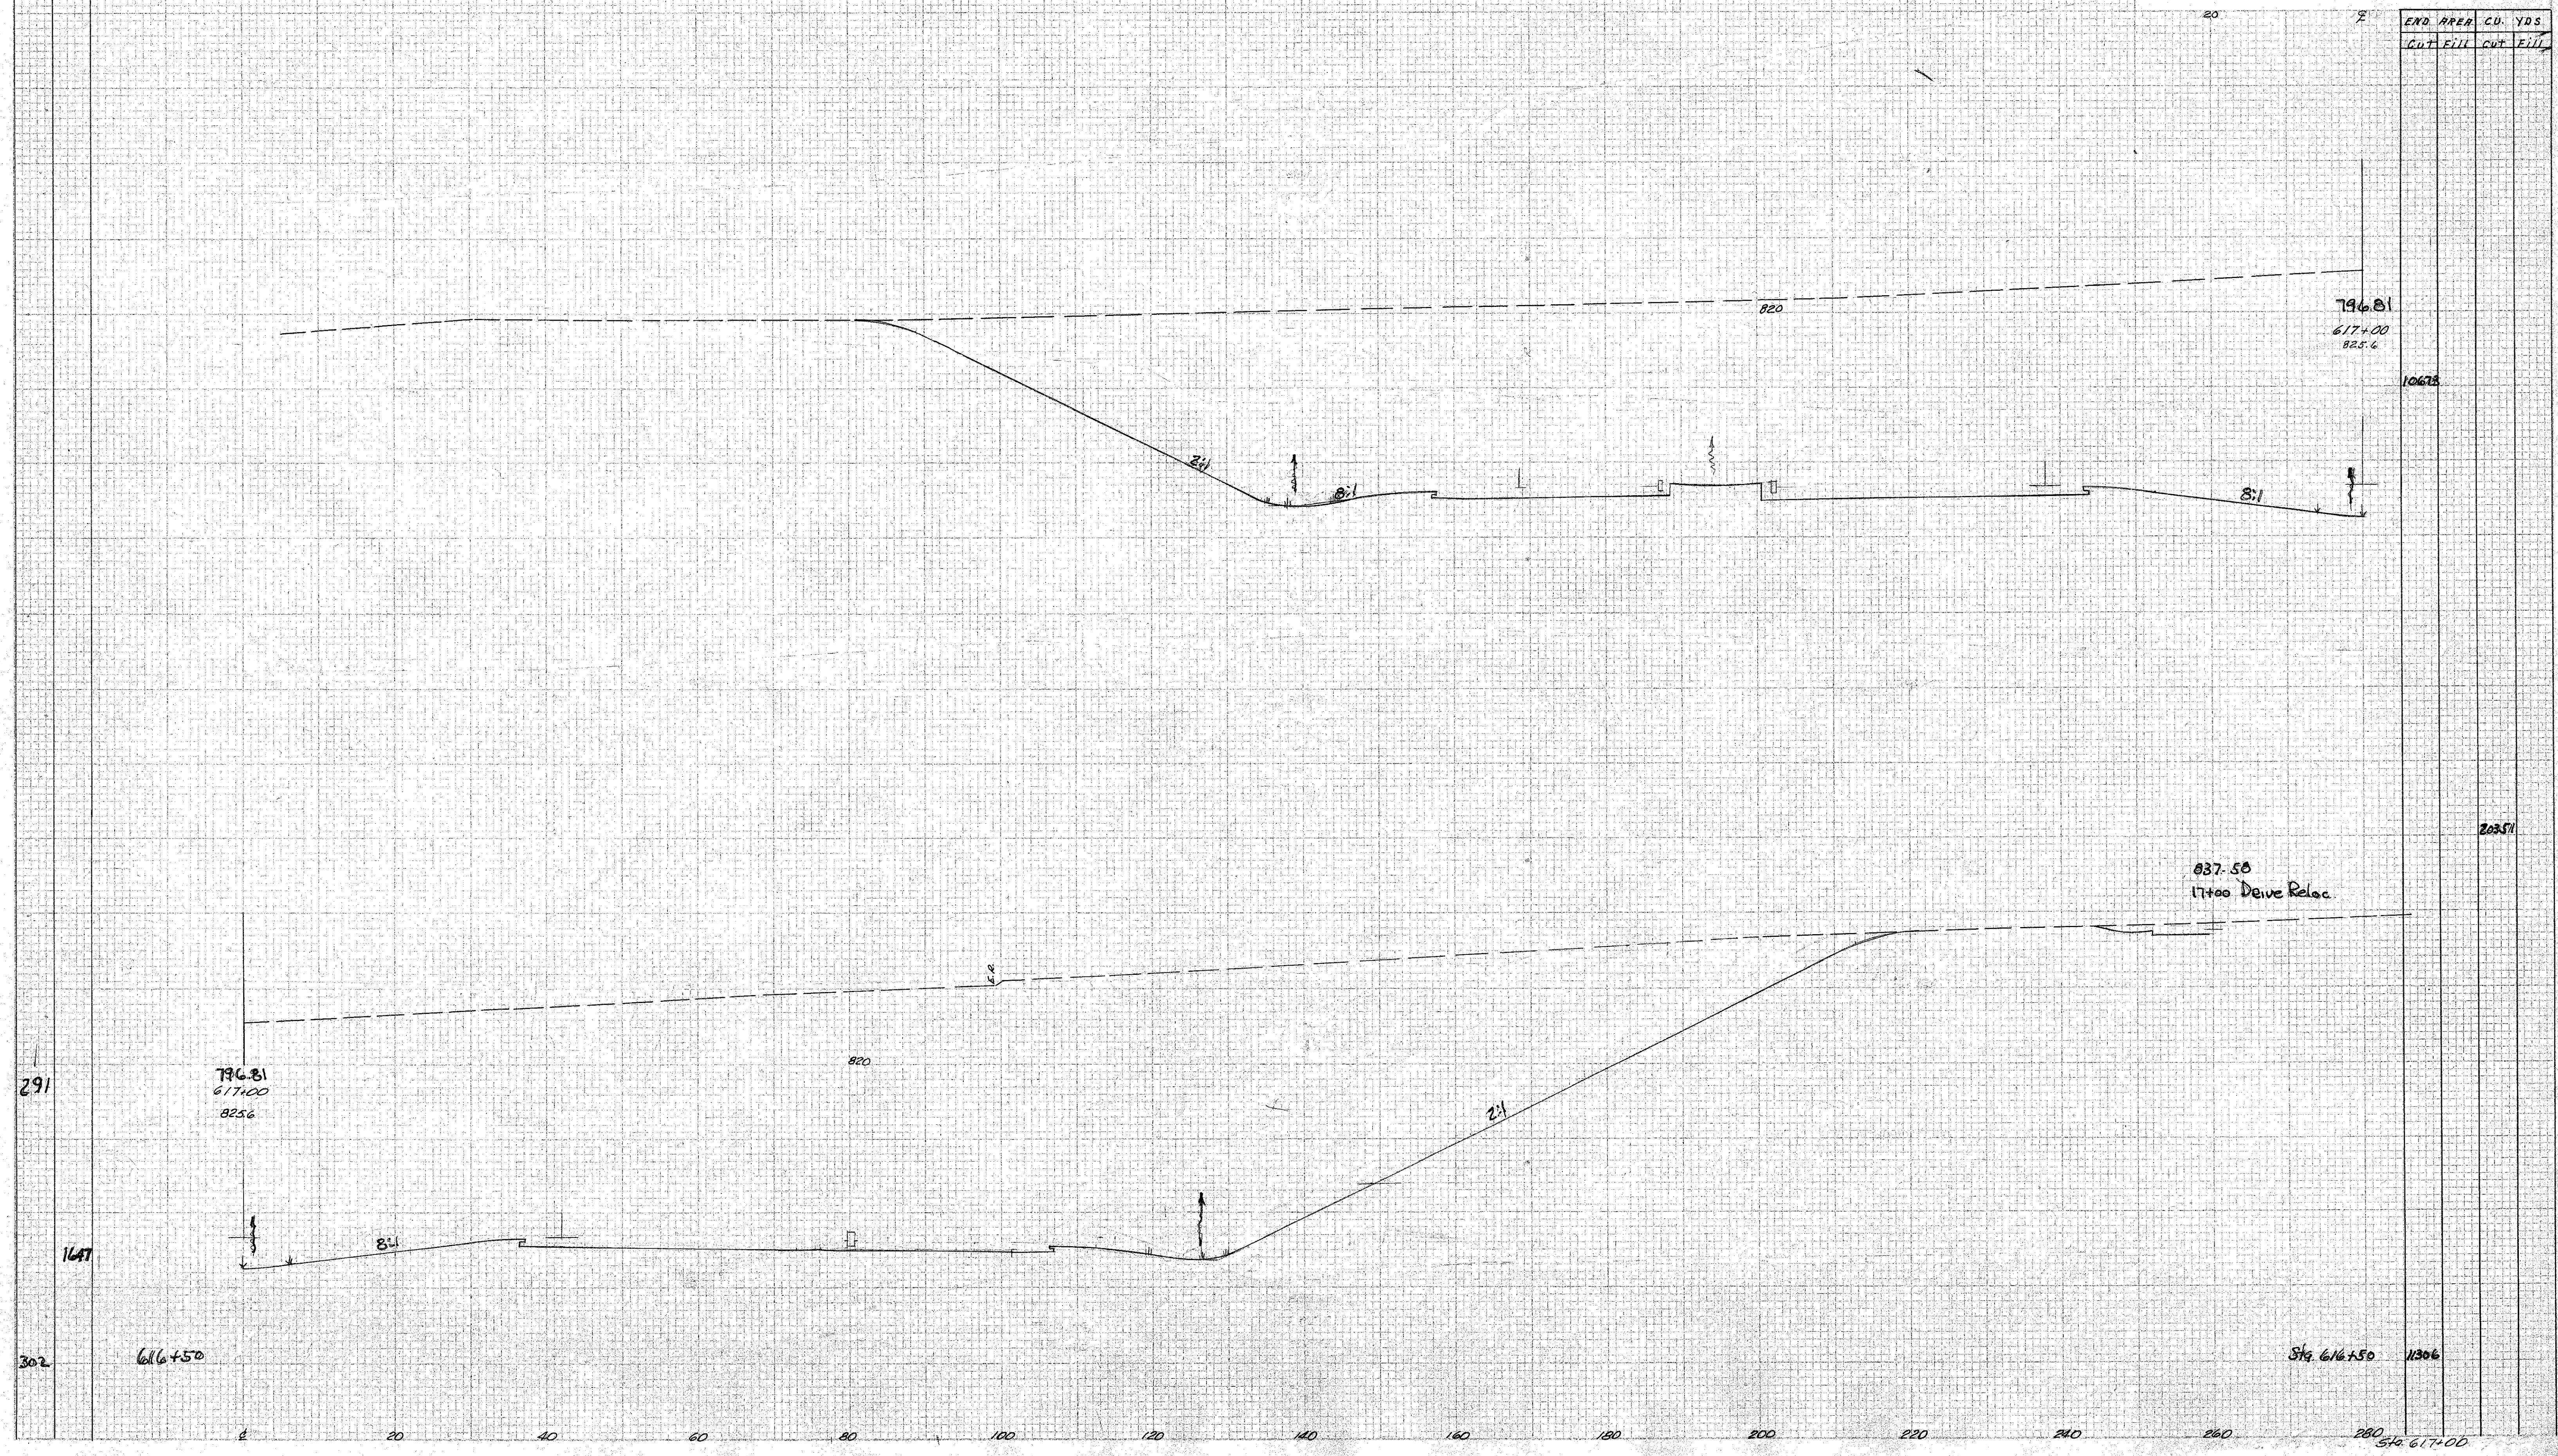

796.81	617+00	825.6	10678	20357
837.50	17+00 Drive Reloc.	825.6	1306	579.616+50
825.6	616+50	825.6	1306	579.617+00

LA 10024-1-3-58  
L D-4-58