

SEEDING
EWO. SQ.
WIDTH YDS.


280 260 240 220 200 180 160 140 120 100 80 60 40

FED. DIST.	STATE	PROJECT
2	OHIO	RCI-103 (27)

104
413

LAKE COUNTY
LAK-1-16.55

EWO. AREA CU. YDS.
CUT FILL CUT FILL

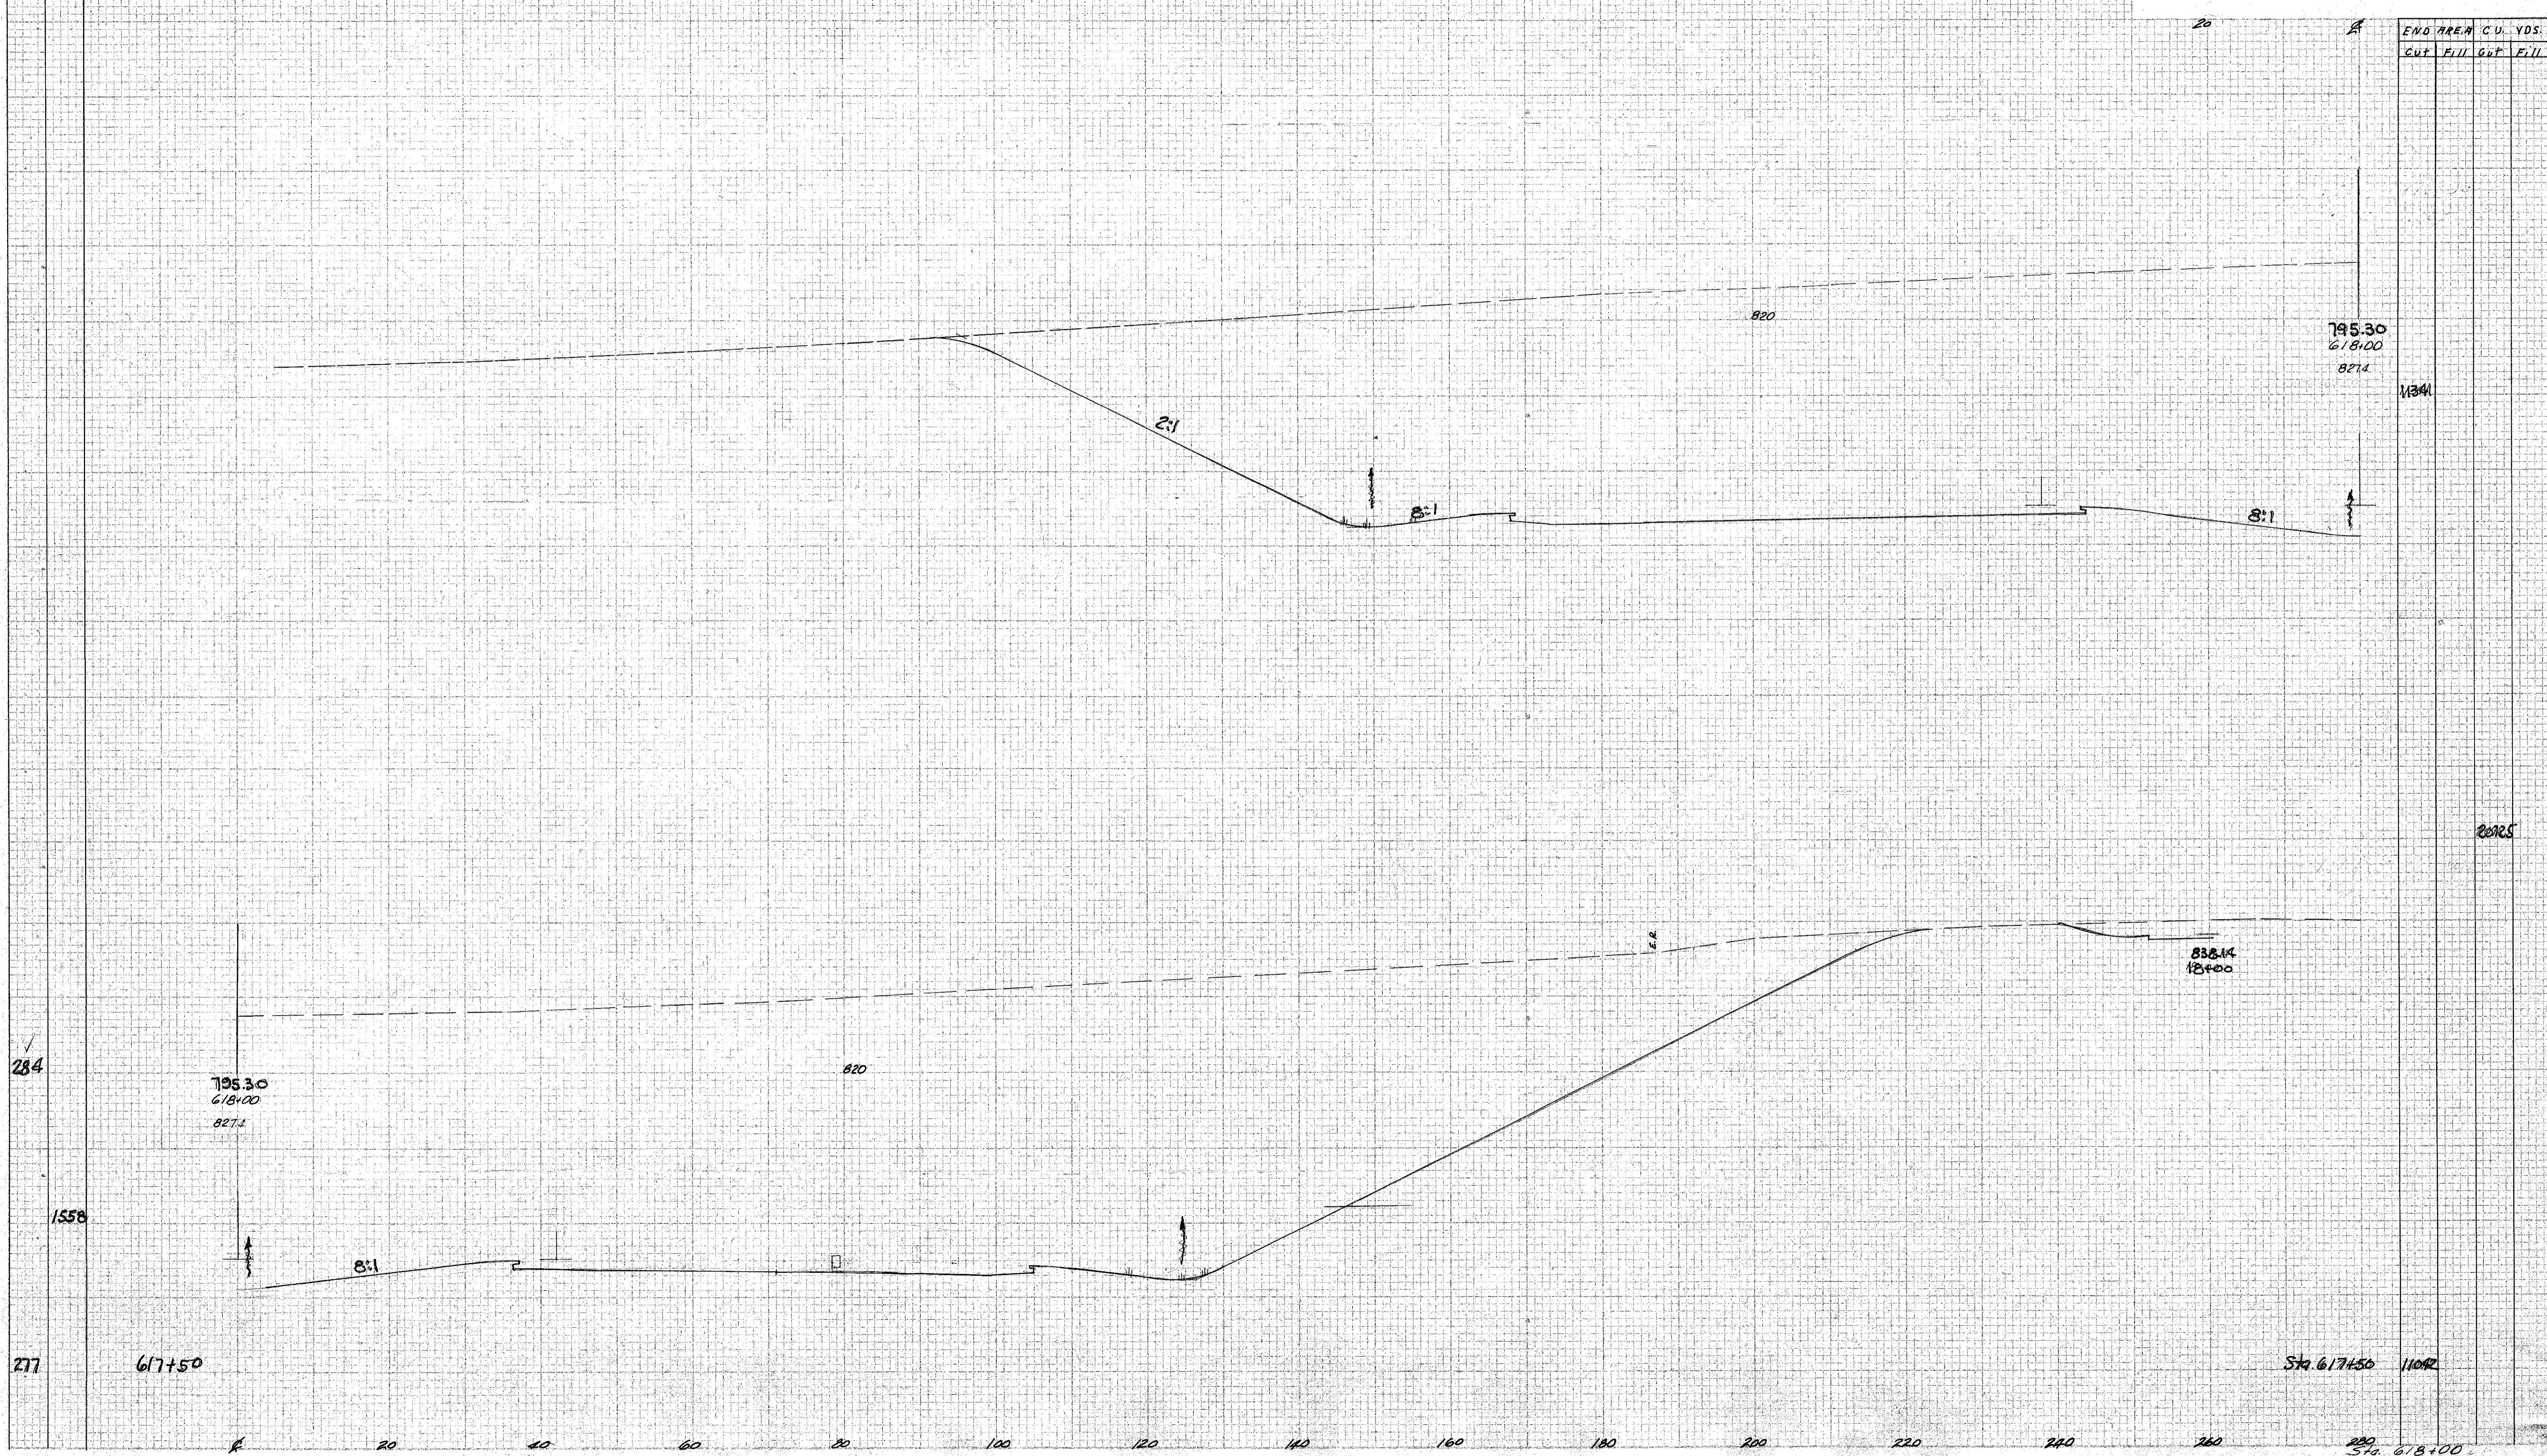

104-4-3-58 Beck
✓ 104-4-58

FEET

STA. 617+50 11042
280 STA. 618+00