

SEEDING 280 260 240 220 200 180 160 140 120 100 80 60 40


END STA. WORTH YAR.

FED. RD. DIVISION	STATE	PROJECT	
2	OHIO	ACE-1103 (27)	

108
413

LAKE COUNTY
LAK-1-16.55

END AREA	C.U. YDS.
CUT	FILL

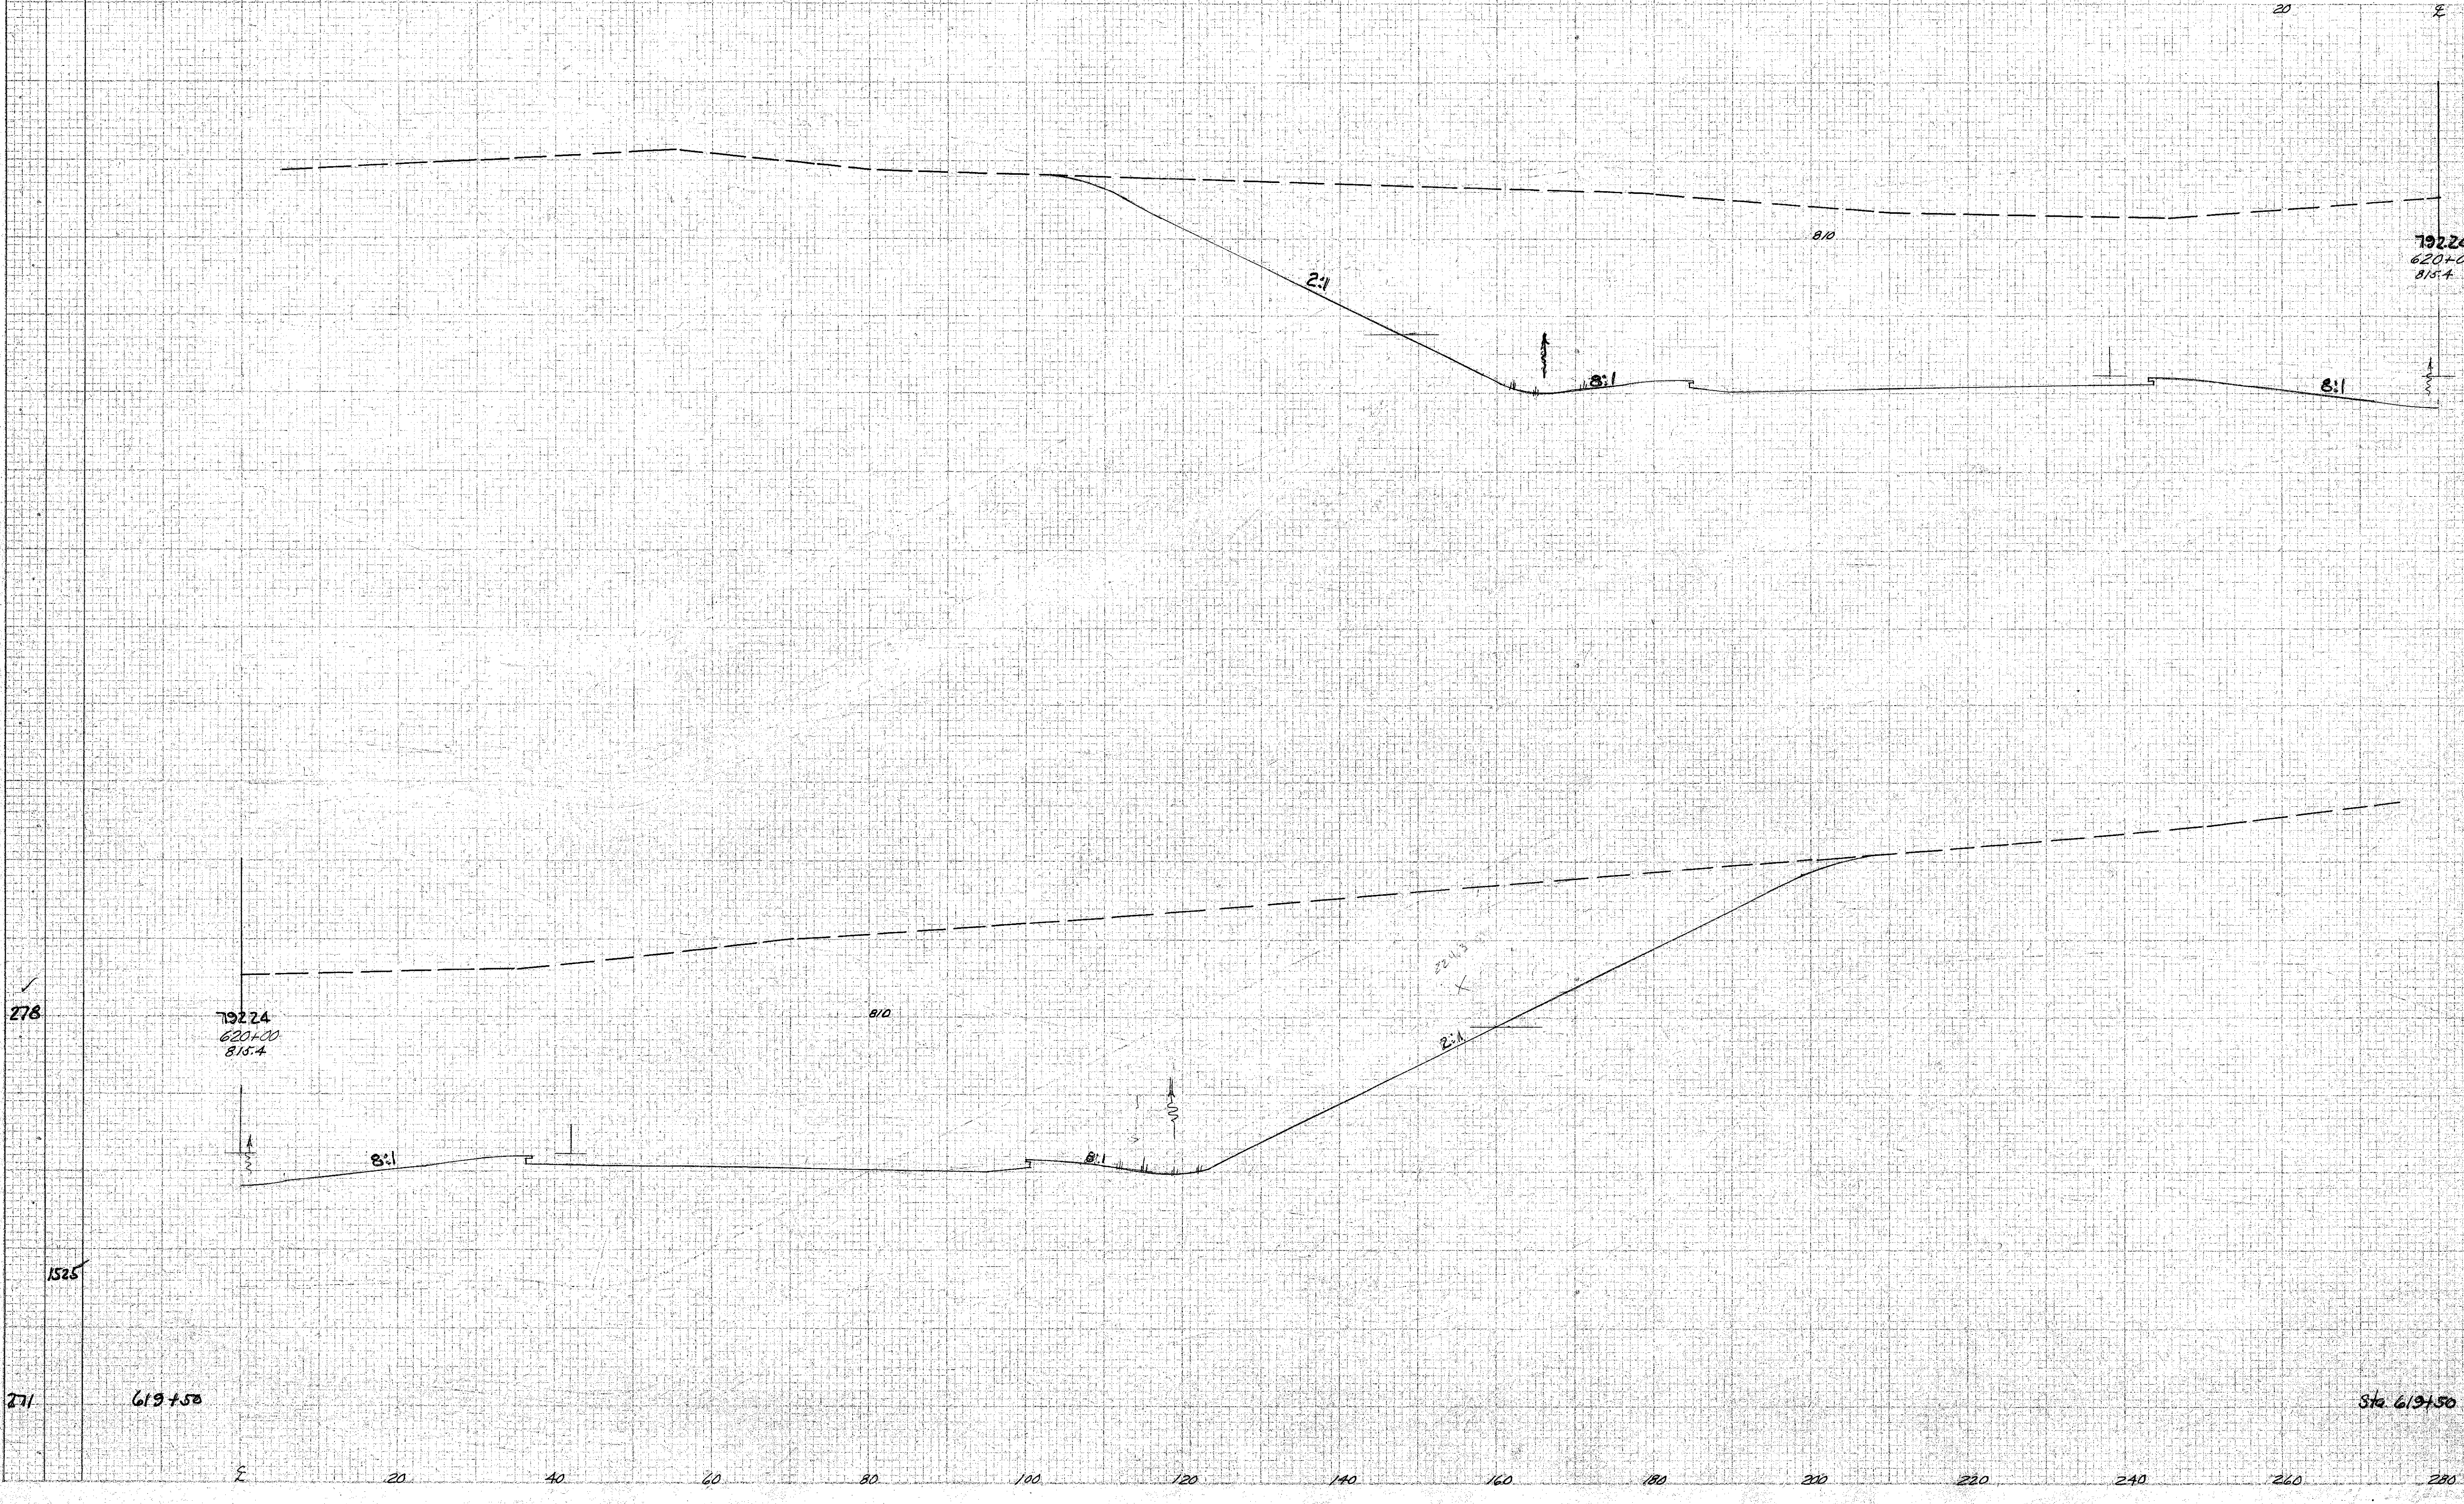

79224	620+00	815.4	8380
1526			
619+50	Sta. 619+50	851	
	Sta. 620+00		

Junk Beck

Beck
4-3-58
D.F.