

280 260 240 220 200 180 160 140 120 100 80 60 40

SEEDING
ROW WADEN YAS.


FILE NO. SECTION	STATE	PROJECT	
2	OHIO	ACT-1103 (27)	

109
413

LAKE COUNTY
LAK-1-16.55

277

END AREA		CU. YDS.	
CUT	FILL	CUT	FILL

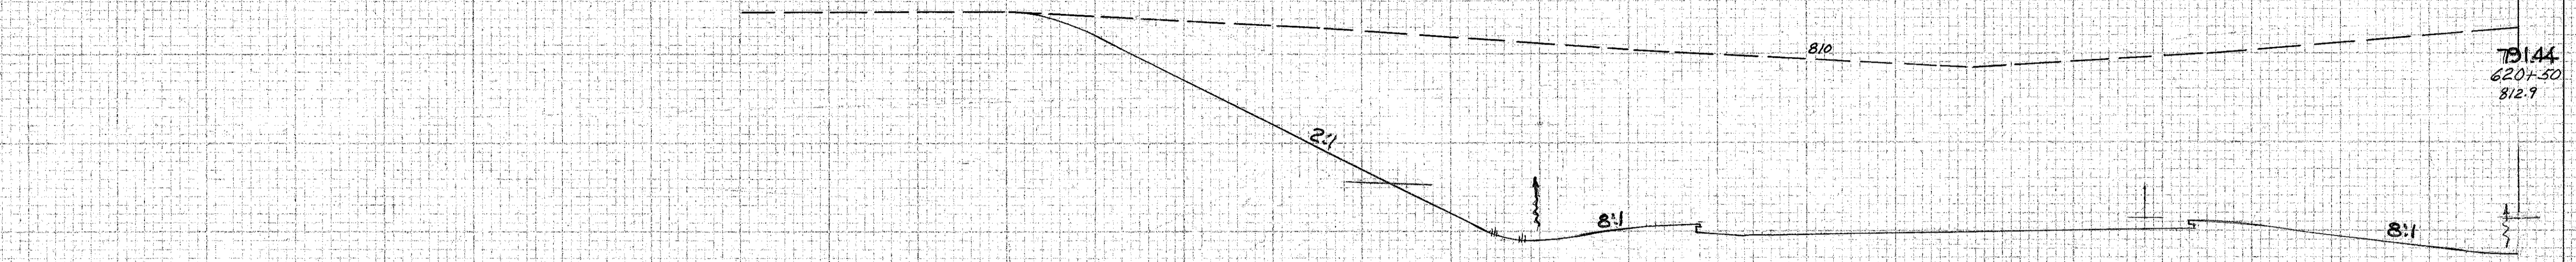

1592

751.44
620+50
812.9

8:10

2:1.3

2:1

8:1

8:1

10.0

278

Sta 620+00

20 40 60 80 100 120 140 160 180 200 220 240 260 280 Sta. 620+50

Sta 620+00 8389

15185

W. Beck 4-3-58
L.D.P. 4-3-58