

SEEDING 280 260 240 220 200 180 160 140 120 100 80 60 40


243

FEED NO.	STATE	PROJECT
2	OHIO	HCI-1103 (27)

112  
413

LAKE COUNTY  
LAK-1-16.55

END AREA		CU. YDS.	
CUT	FILL	CUT	FILL

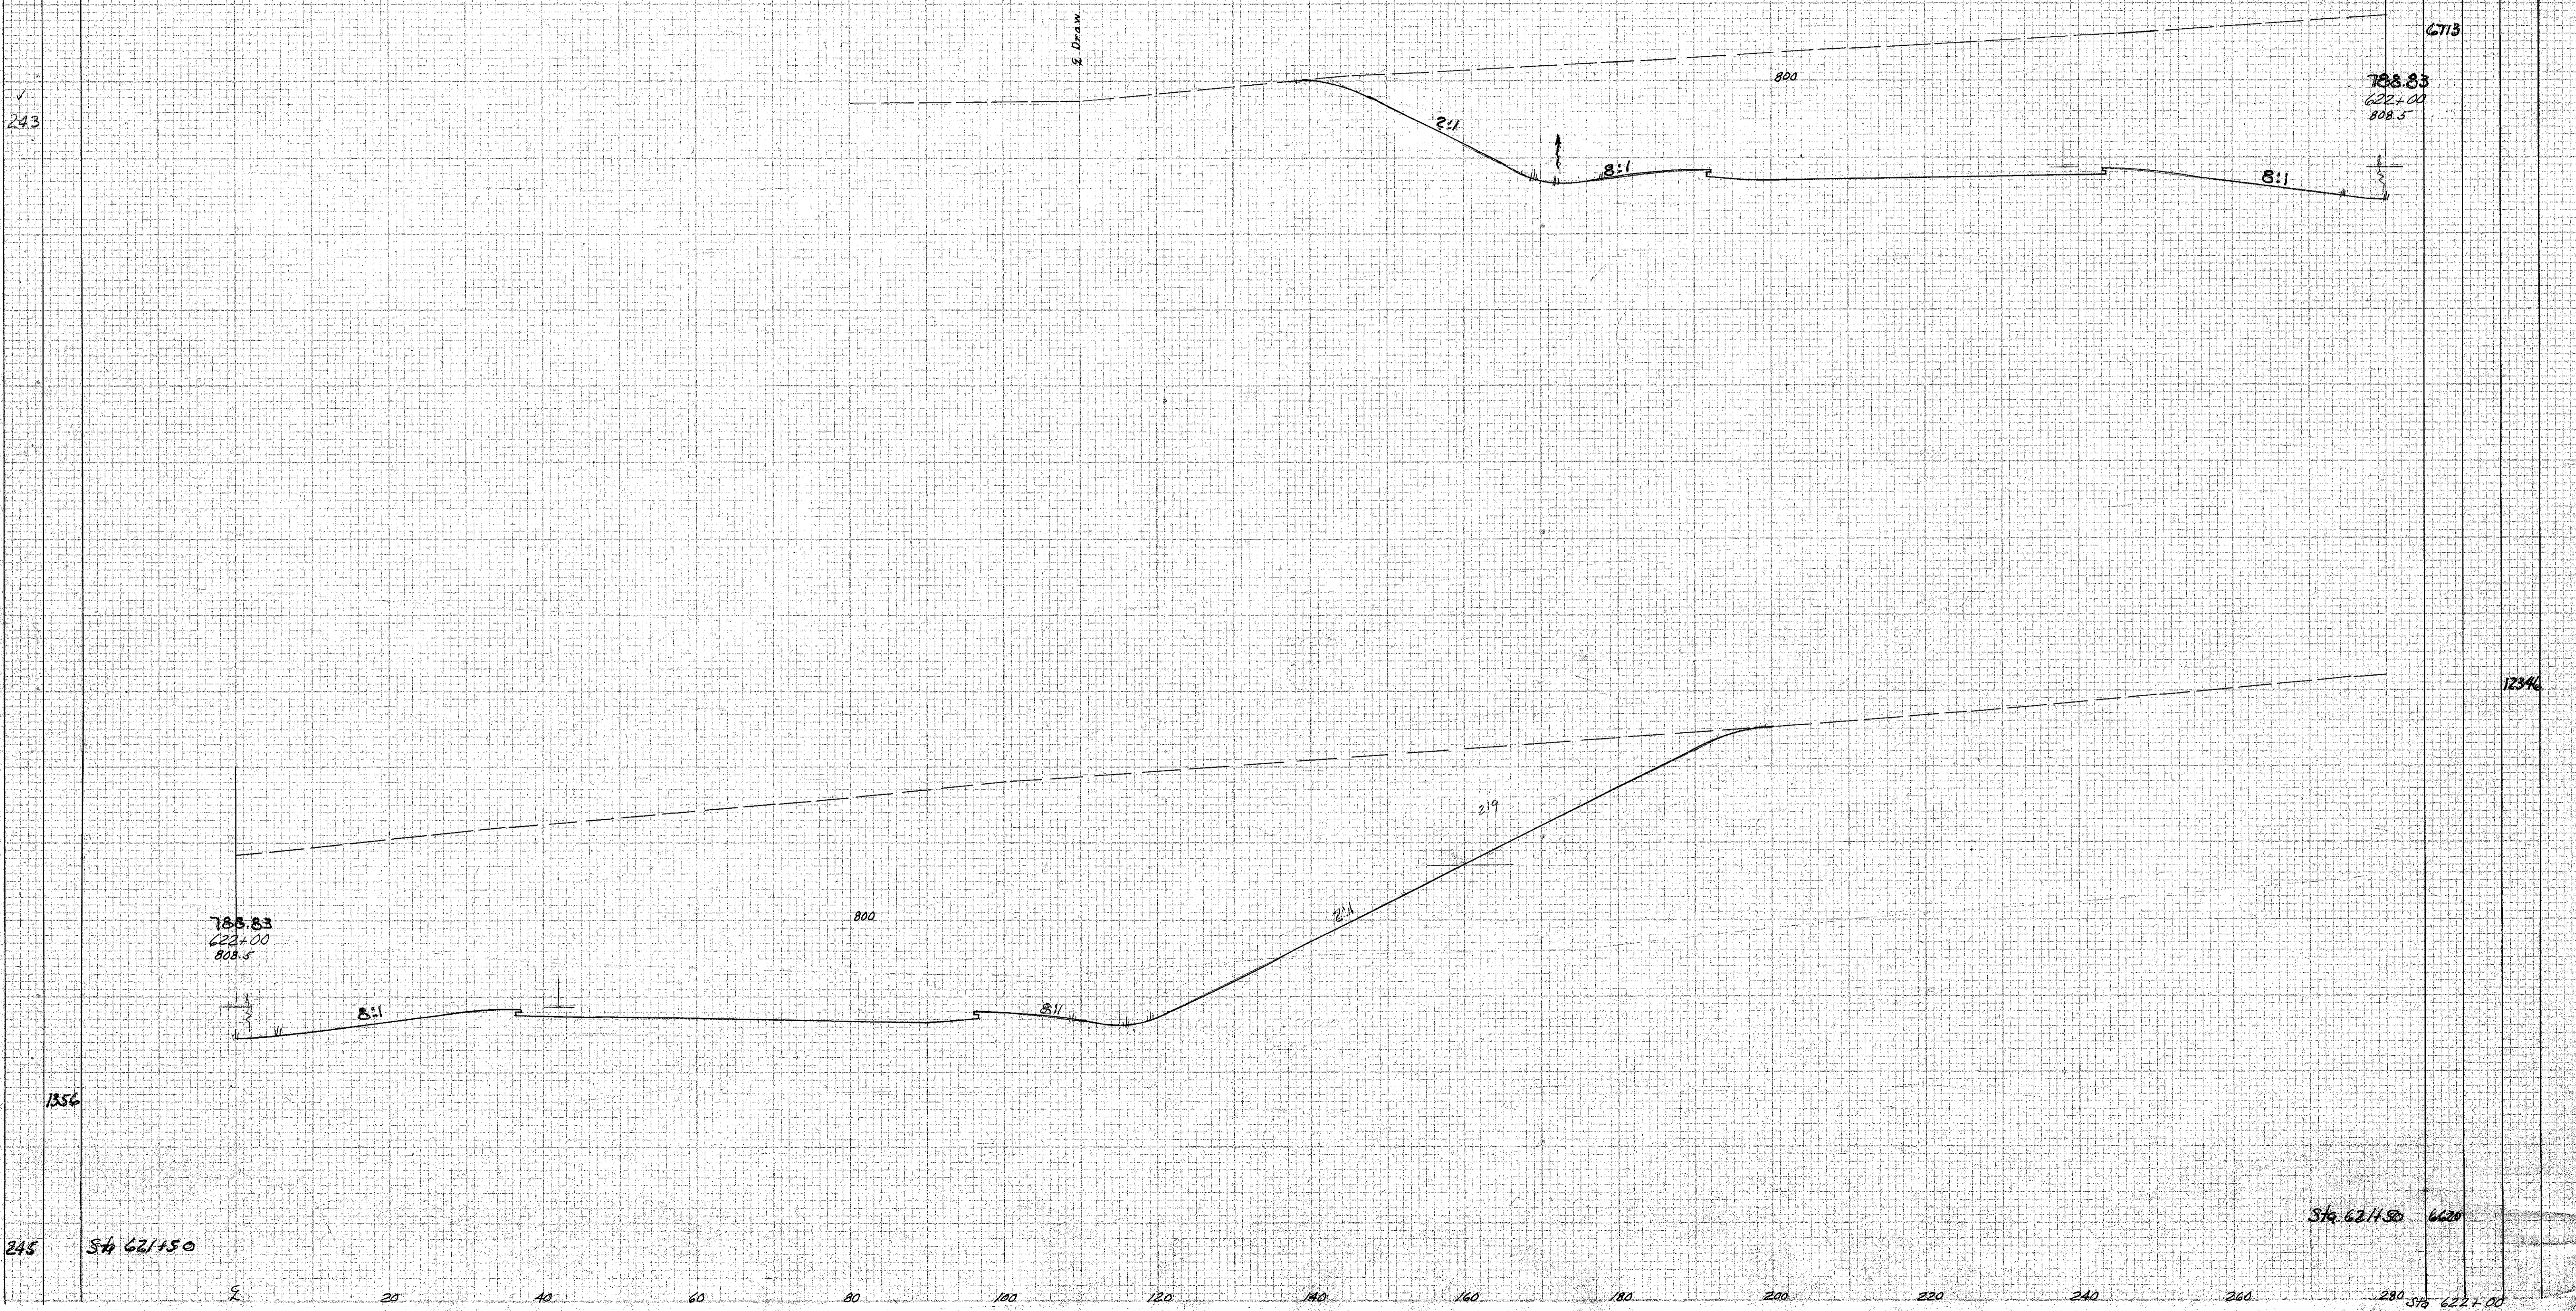

Drawn by 12-58  
C.D.P. 4-13-58

12346

Sta 621+50 6620

245 Sta 621+50

280 Sta 622+00

54.13