


7-M

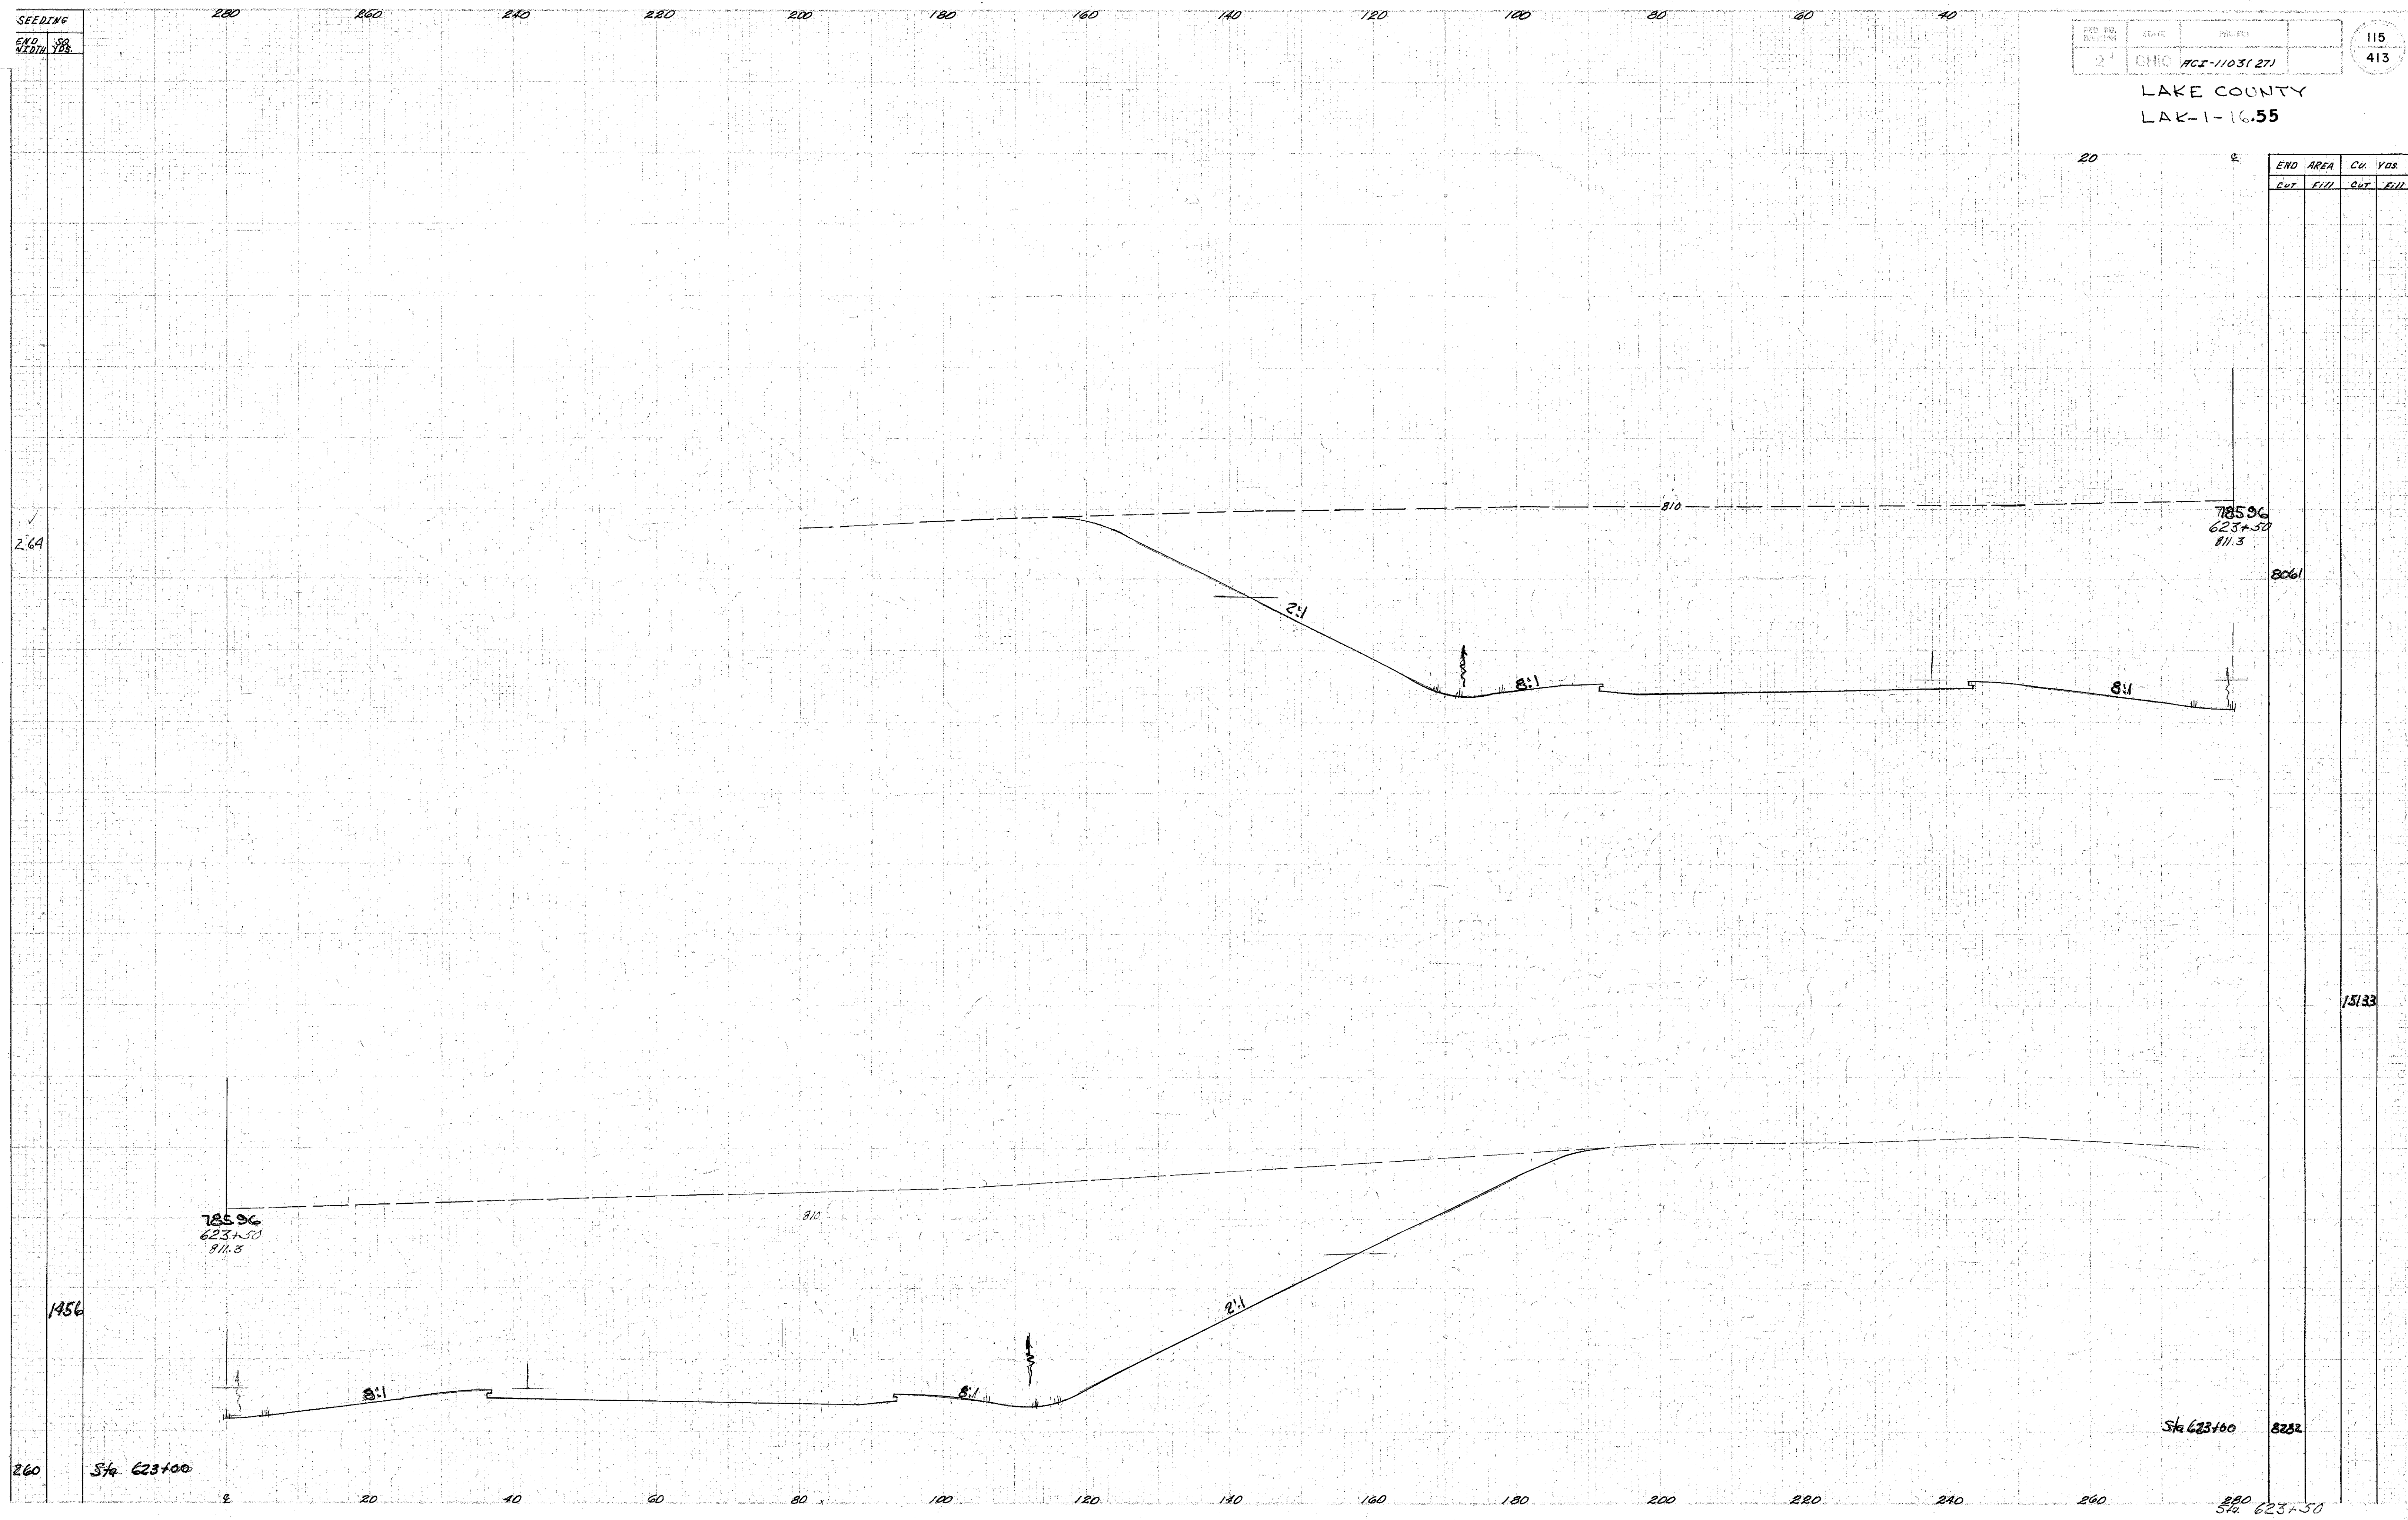

SEEDING
END AREA
CUT
FILL
CU. YDS.

PLAN NO.	STATE	PROJECT
27	OHIO	PCI-1103(27)

115
413

LAKE COUNTY
LAK-1-16.55

264

785.96
623+50
811.3

8061

2:1

3:1

3:1

15133

785.96
623+50
811.3

1456

3:1

3:1

2:1

Sta 623+00

8282

260

Sta 623+00

880
Sta 623+50

Int
Beck
Lined 4-2-58
C.B. 4-2-58