


SEEDING  
END  
WATER

280 260 240 220 200 180 160 140 120 100 80 60 40

FEED. PA. DISTRICT	STATE	PROJECT	118 413
2	OHIO	HCI-1103 (27)	

LAKE COUNTY  
LAK-1-16.55

END AREA		CU. YDS.	
Cut	Fill	Cut	Fill

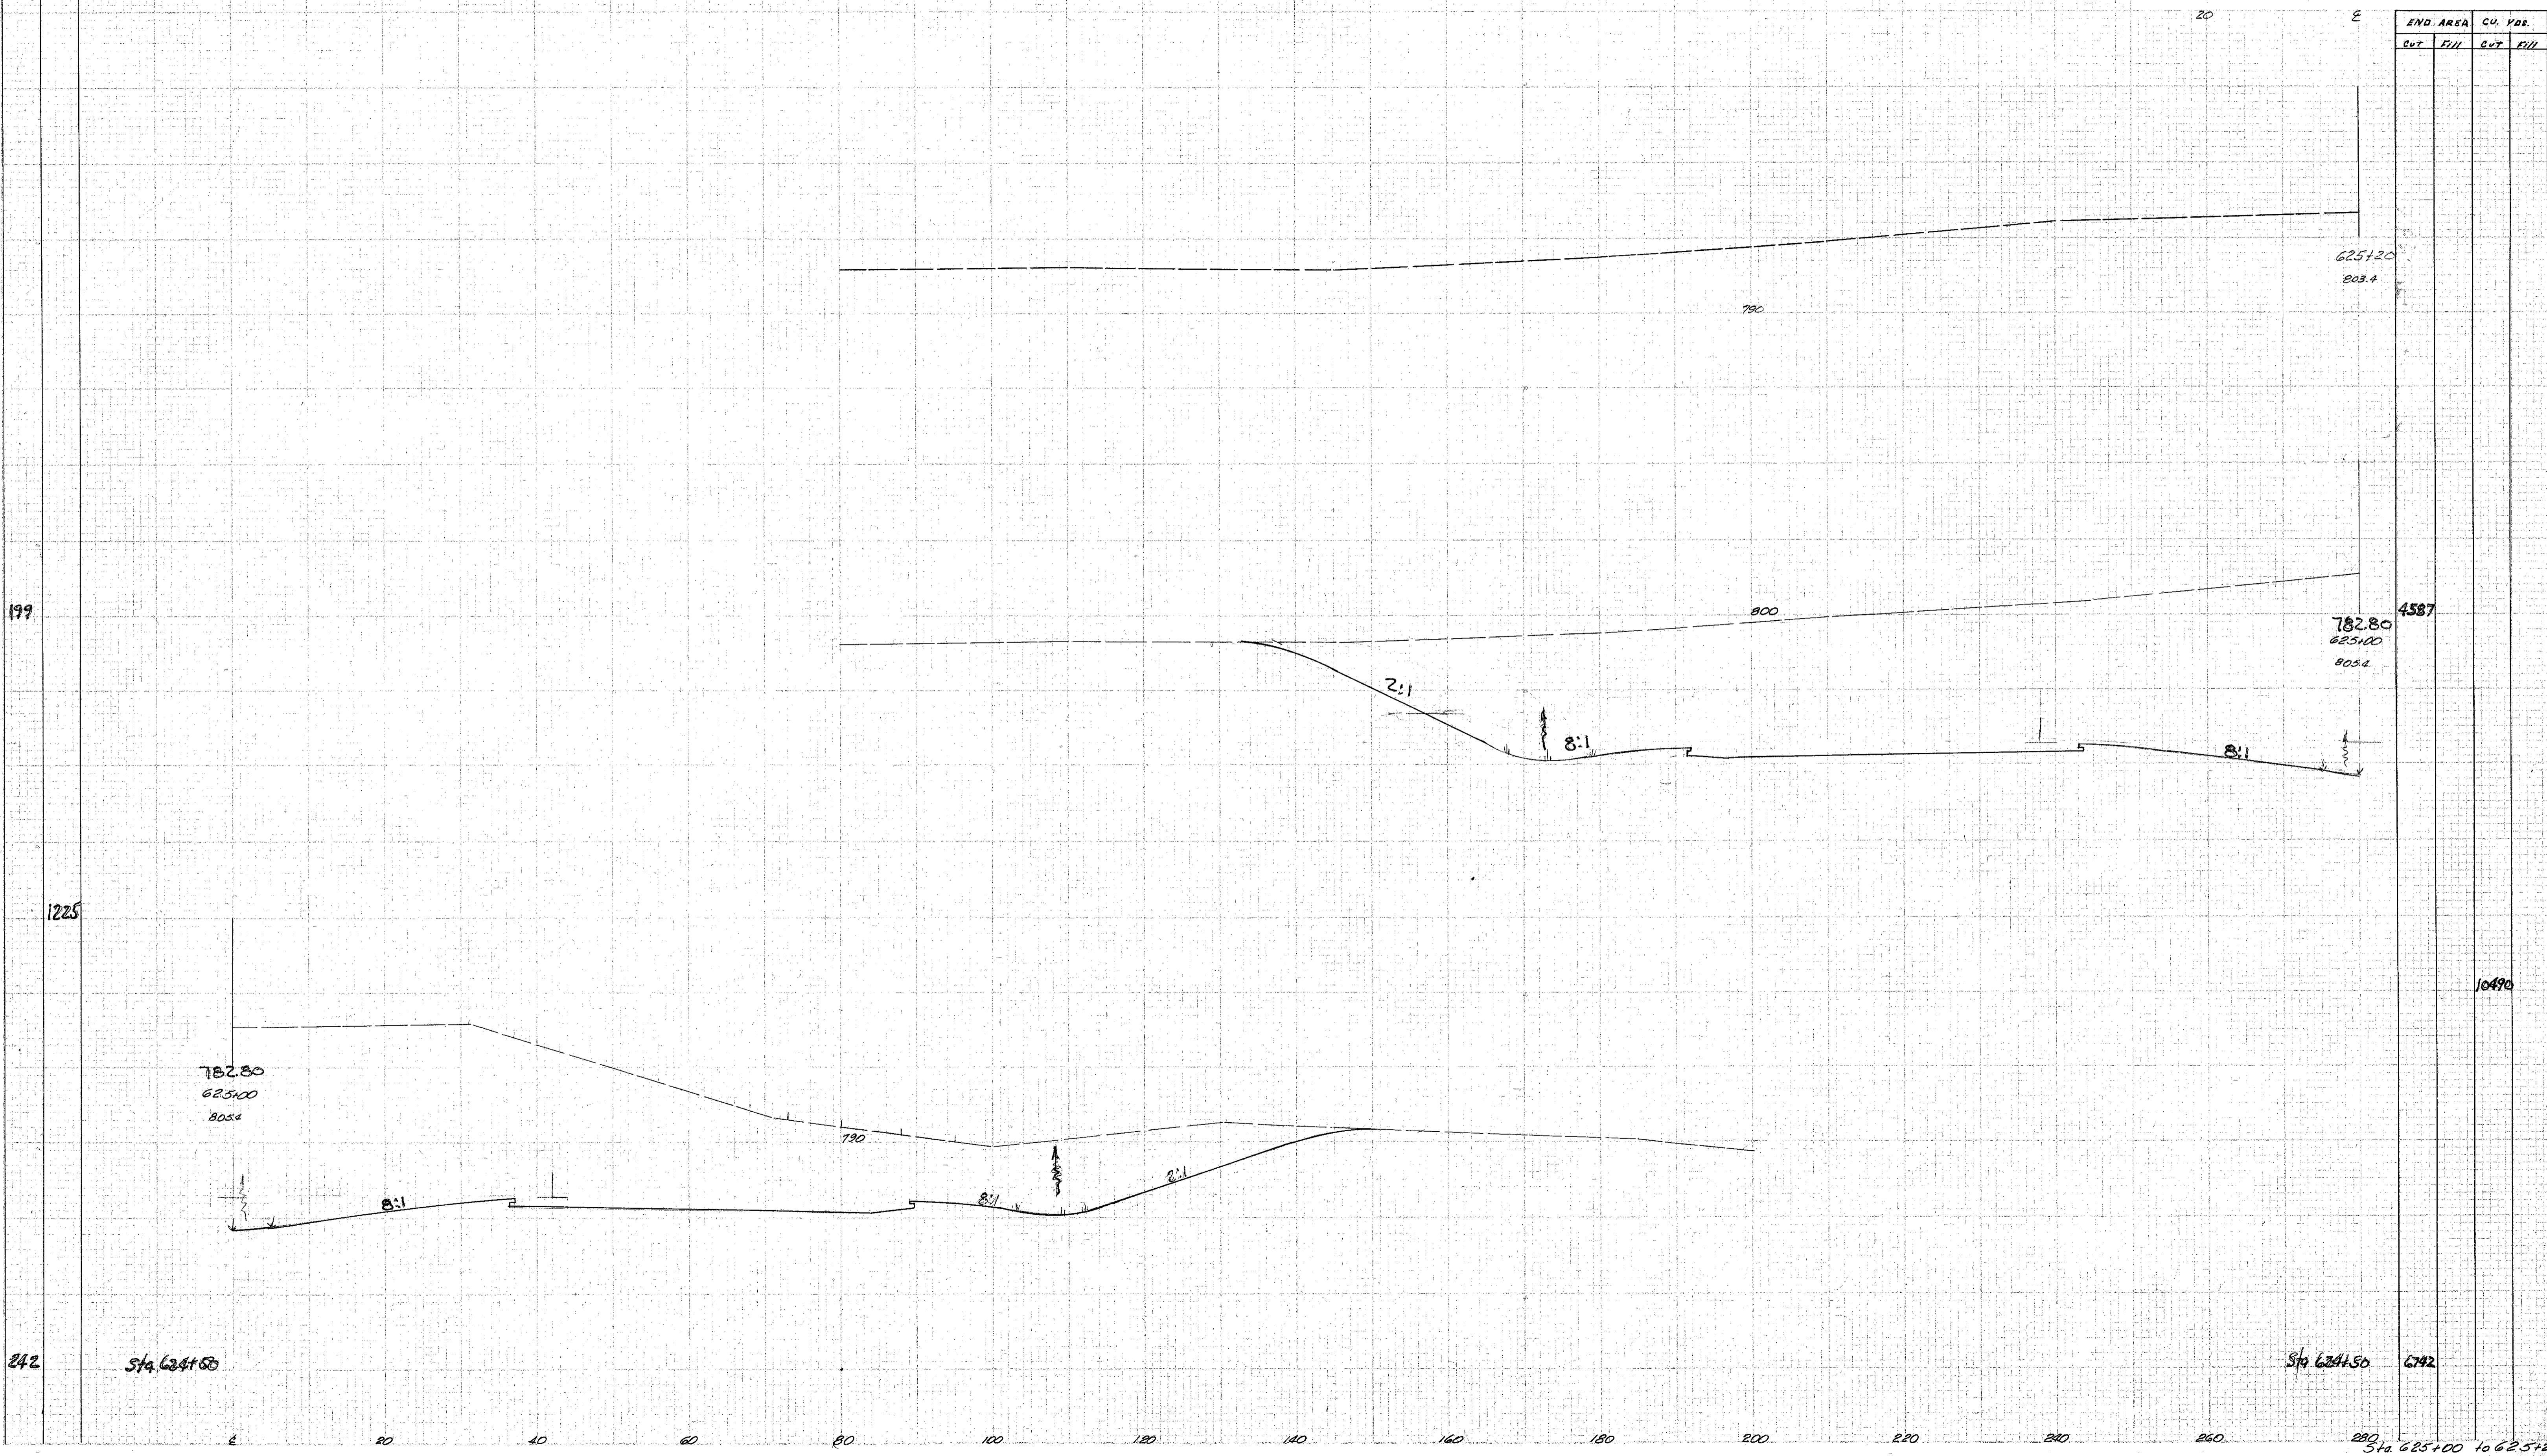

199

1225

242

625+20  
803.4

782.80  
625+00  
805.2

Sta. 624+50 6742

Sta. 625+00 to 625+20

10/23/08  
A-3-08