

SEEDING


280 260 240 220 200 180 160 140 120 100 80 60 40

FIG. OR SHEET NO.	STATE	PROJECT
2	OHIO	FCI-1103 (27)

119
413

LAKE COUNTY
LAK-1-16.55

END AREA		CU. YDS.	
CUT	FILL	CUT	FILL

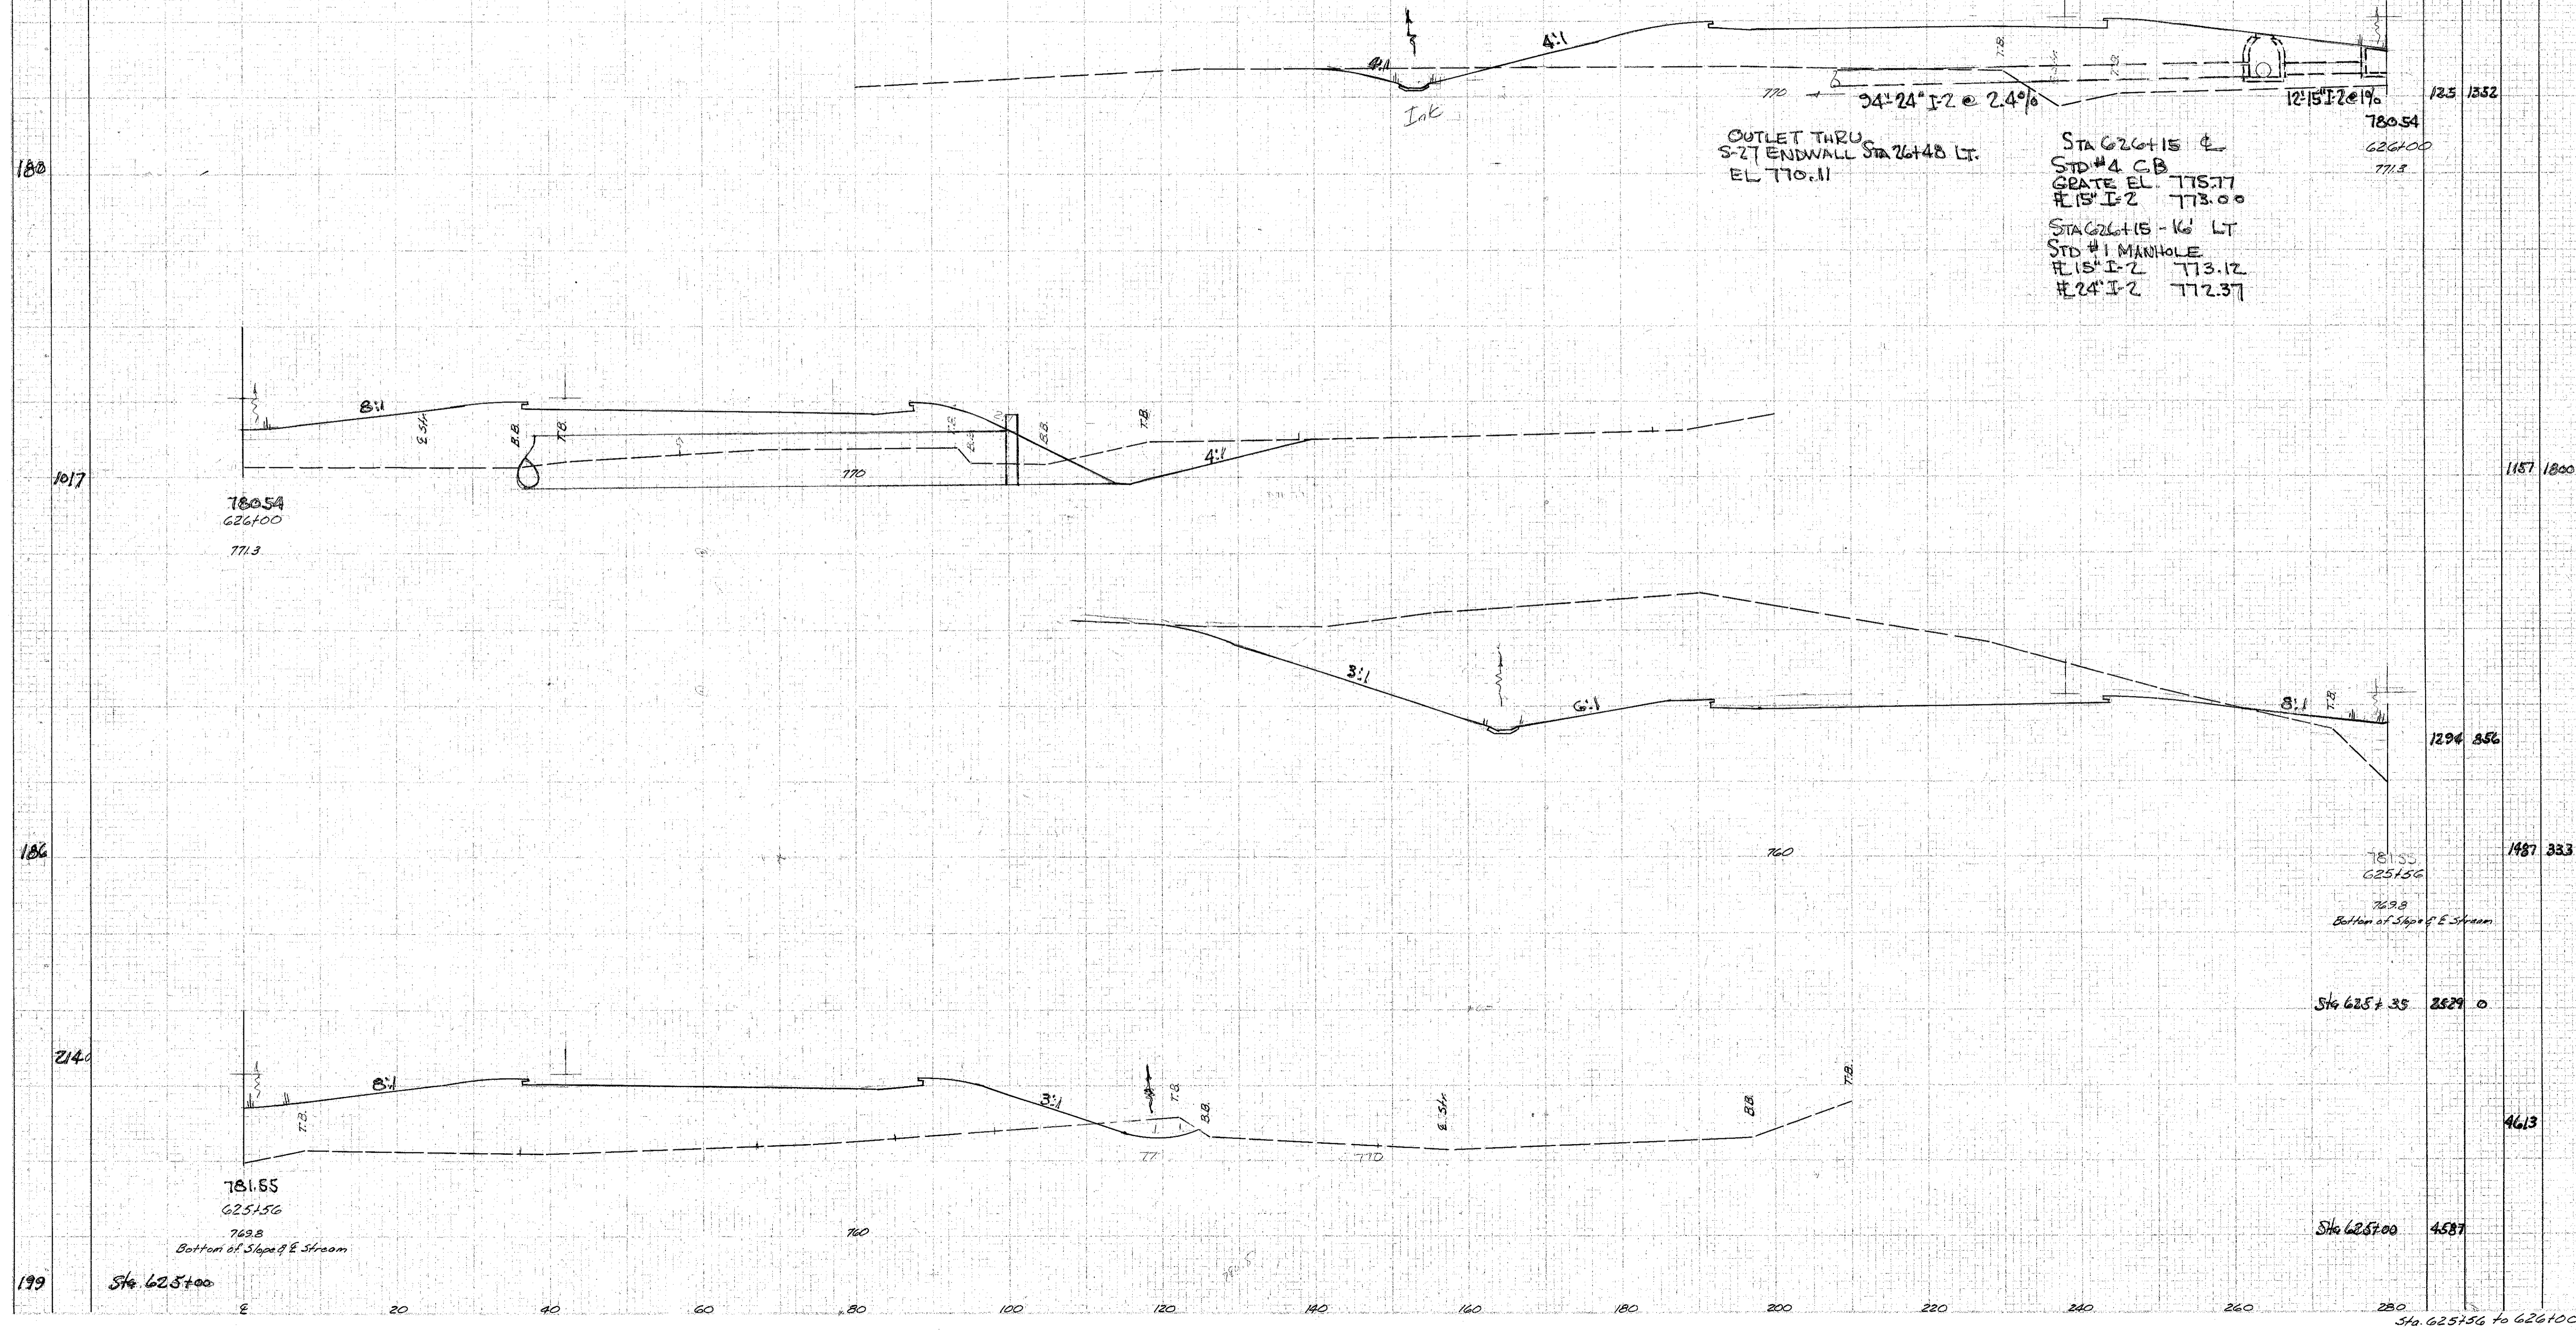

OUTLET THRU
S-27 ENDWALL STA 26+48 LT.
EL 770.11

STA 626+15 E
STD #4 C.B.
GRATE EL. 775.77
#15' I-2 773.00
STA 626+15 - 16' LT
STD #1 MANHOLE
#15' I-2 773.12
#24' I-2 772.37

780.54
626+00
771.3

1294 856

781.55
625+56
1487 333

769.8
Bottom of Slope of Stream

Sta 625+35 2529.0

781.55
625+56
769.8
Bottom of Slope of Stream

Sta 625+00 4587

4613

Sta 625+00

Sta. 625+56 to 626+00

check notes 4-23-58
- 77 4-23-58