


SEEDING 280 260 240 220 200 180 160 140 120 100 80 60 40

PROJ. NO.	STATE	PROJ. DIST.	121
2	OHIO	ACL-1103 (27)	413

LAKE COUNTY
LAK-1-16.55

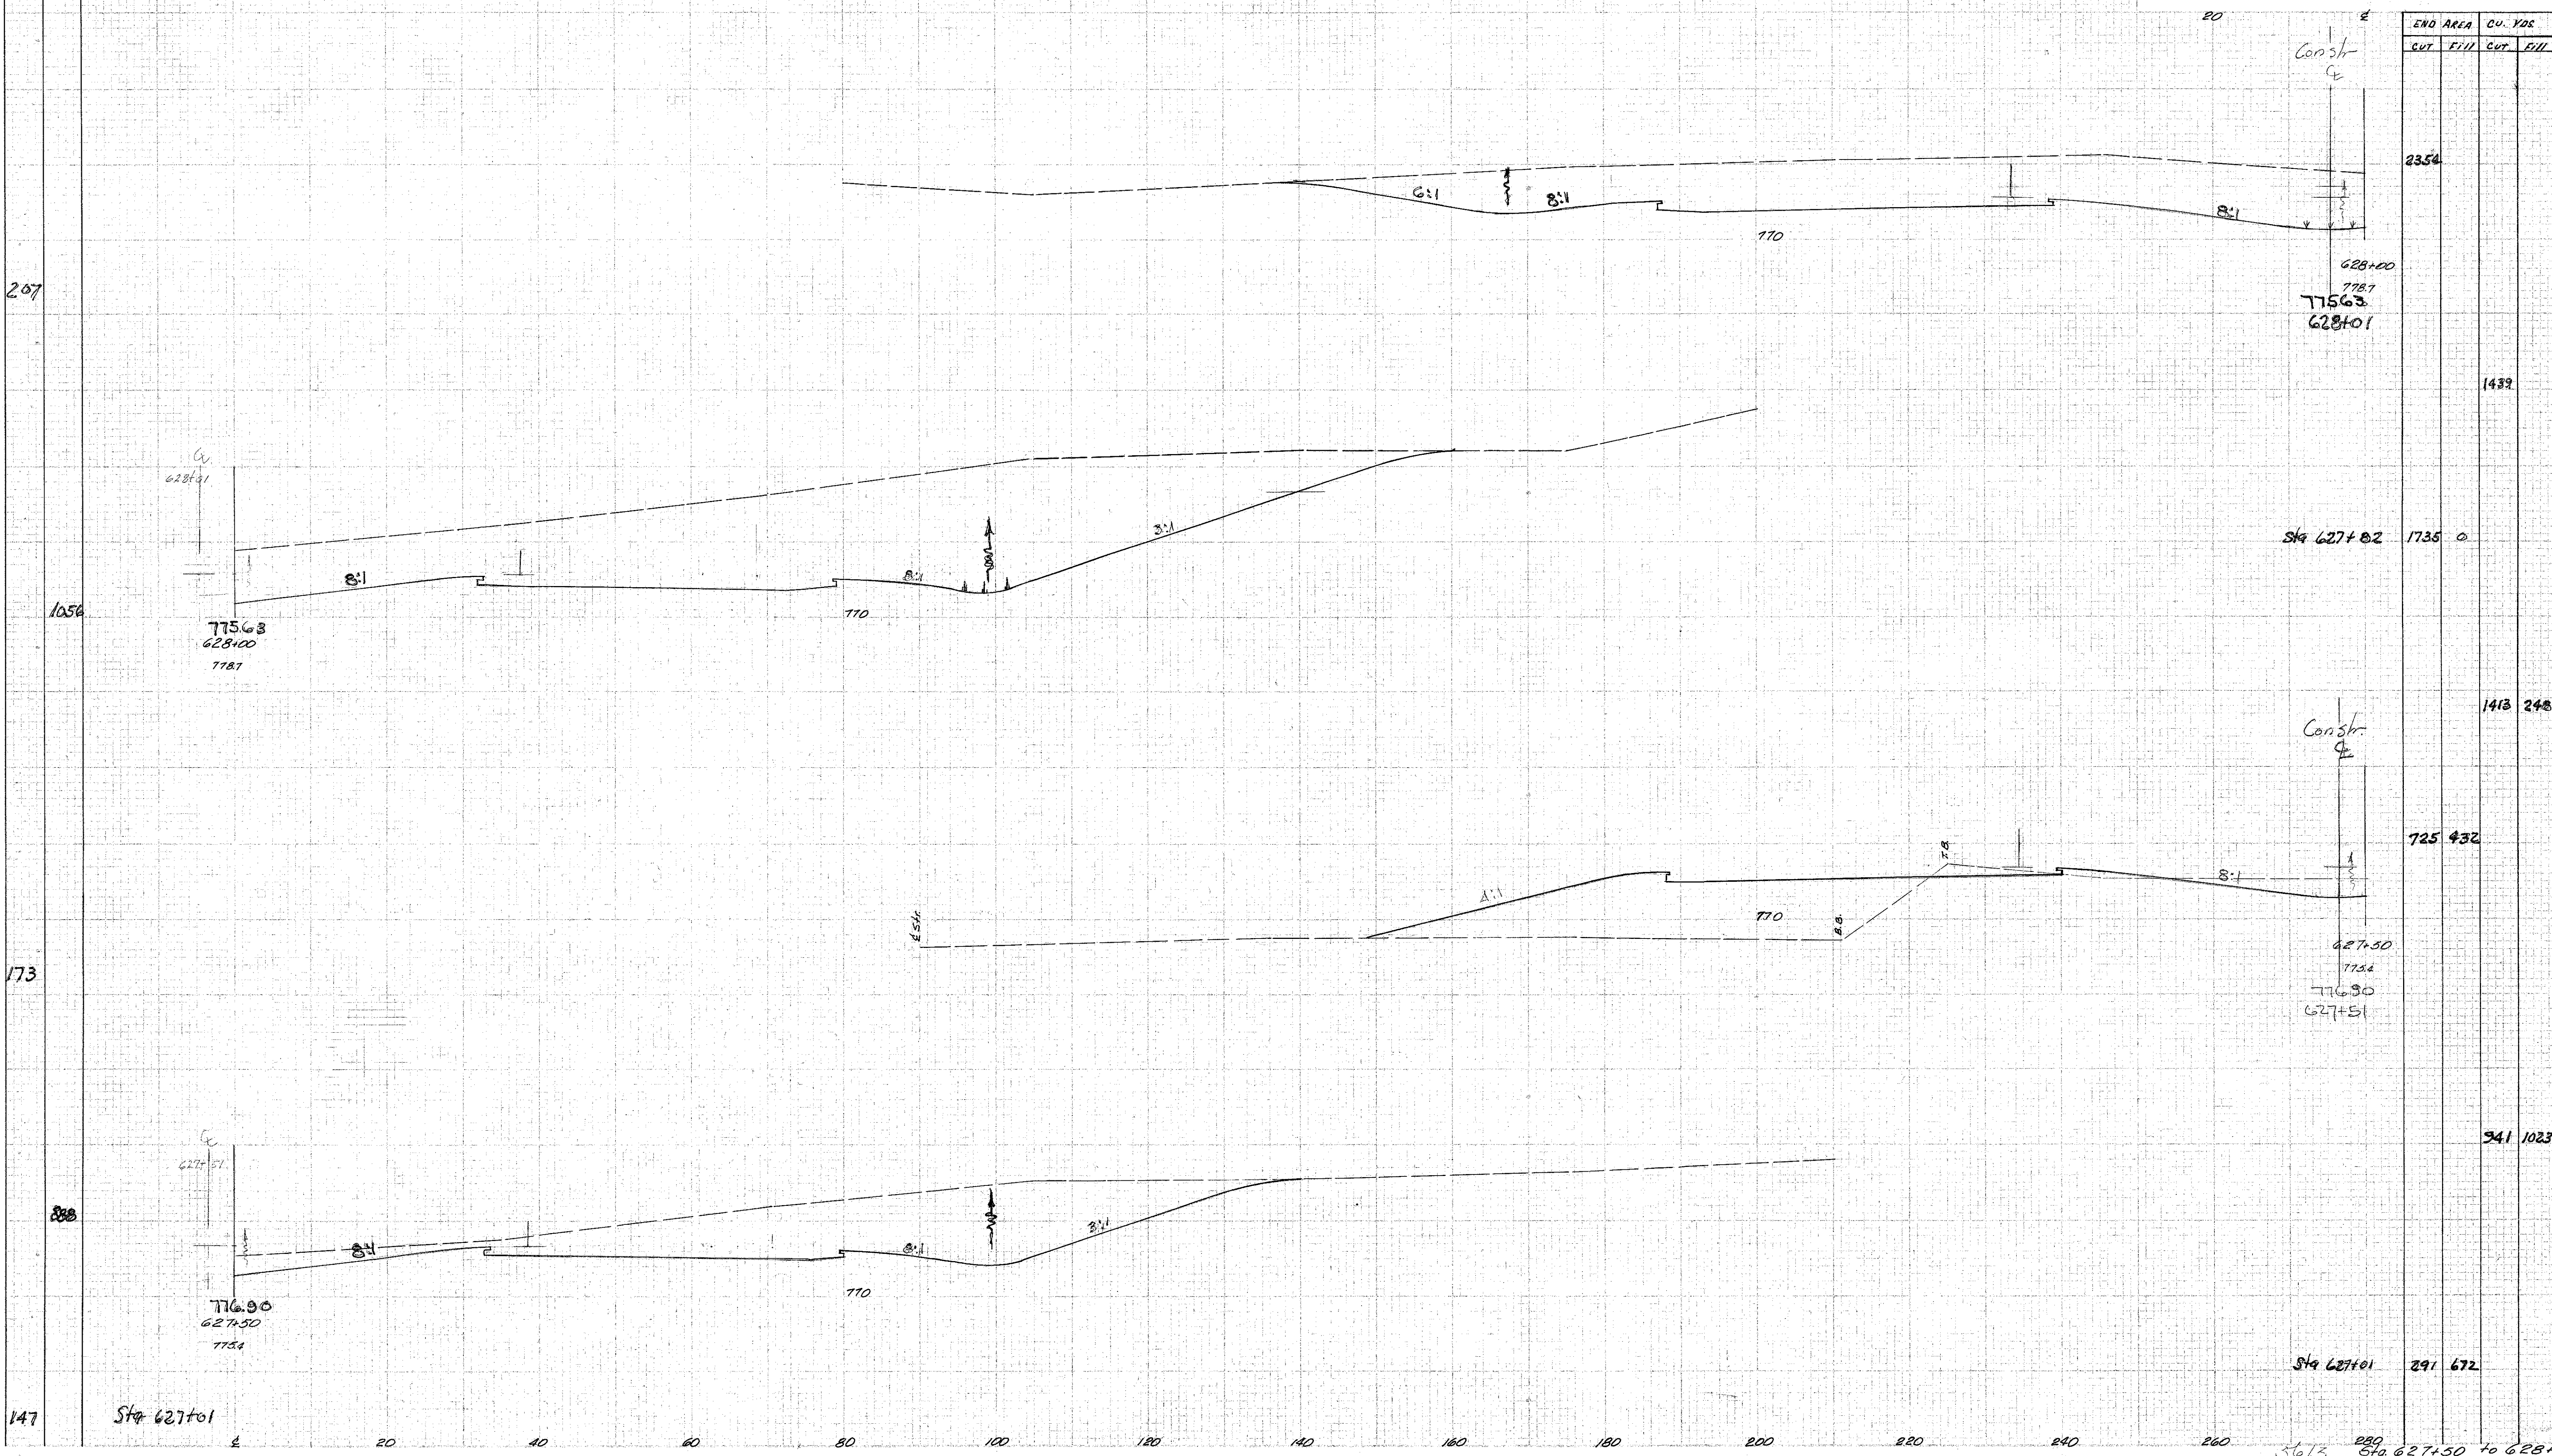

STATION	ENO. AREA		CU. YDS.	
	CUT	FILL	CUT	FILL
Sta 627+01	291	672		
Sta 627+50	725	432	1413	248
Sta 627+82	1735	0	1439	
Sta 628+00	2354			

1/2" = 10' 4-3-57
V. 7/10 11-3-57

5613 889 Sta 627+50 to 628+00