


SEEDING 280 260 240 220 200 180 160 140 120 100 80 60 40

PLAN NO. SECTION	STATE	PROJECT
2	OHIO	HC-1103 (27)

122
413

LAKE COUNTY
LAK-1-16.55

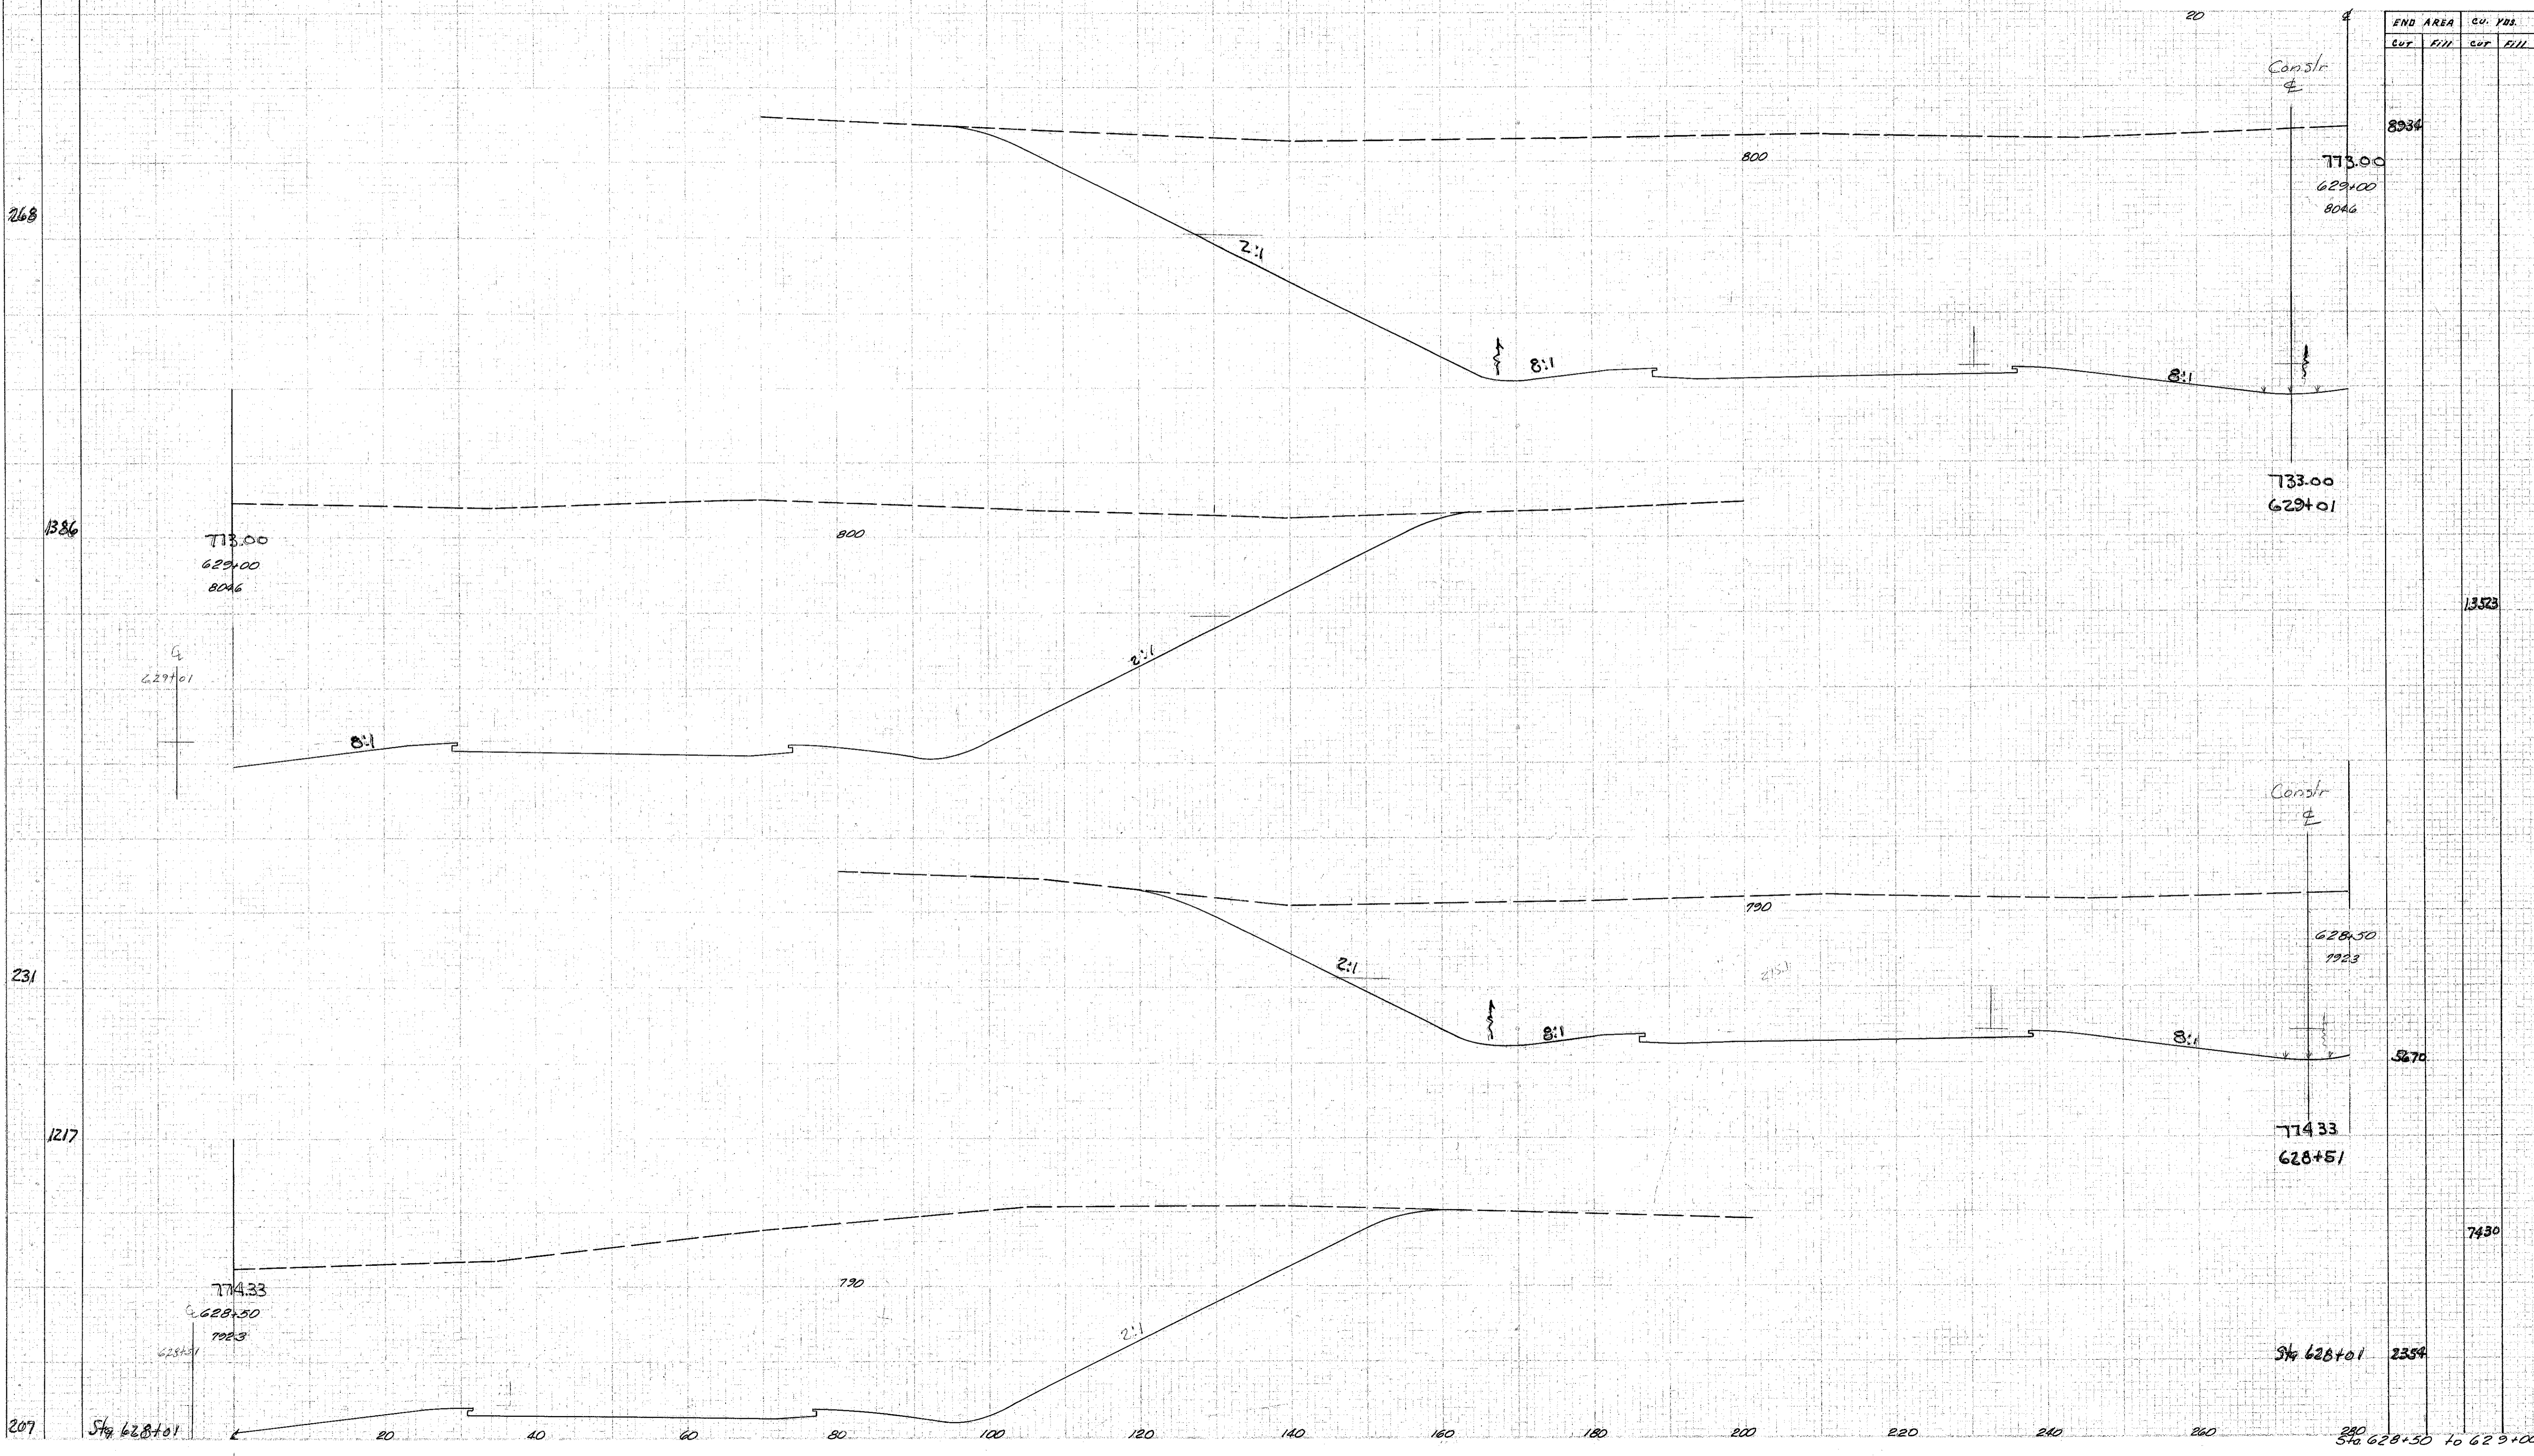

Area 2.67 3.56
DF 1-3-58

Sta 628+50 to 629+00