

SEEDING
END AREA
CUT FILL


280 260 240 220 200 180 160 140 120 100 80 60 40

| | | |
|-------------|-------|---------------|
| PROJECT NO. | STATE | PROJECT |
| 2 | OHIO | HOI-1103 (27) |

128
413

LAKE COUNTY
LAK-1-16.55

| END AREA | | CU. YDS. | |
|----------|------|----------|------|
| CUT | FILL | CUT | FILL |

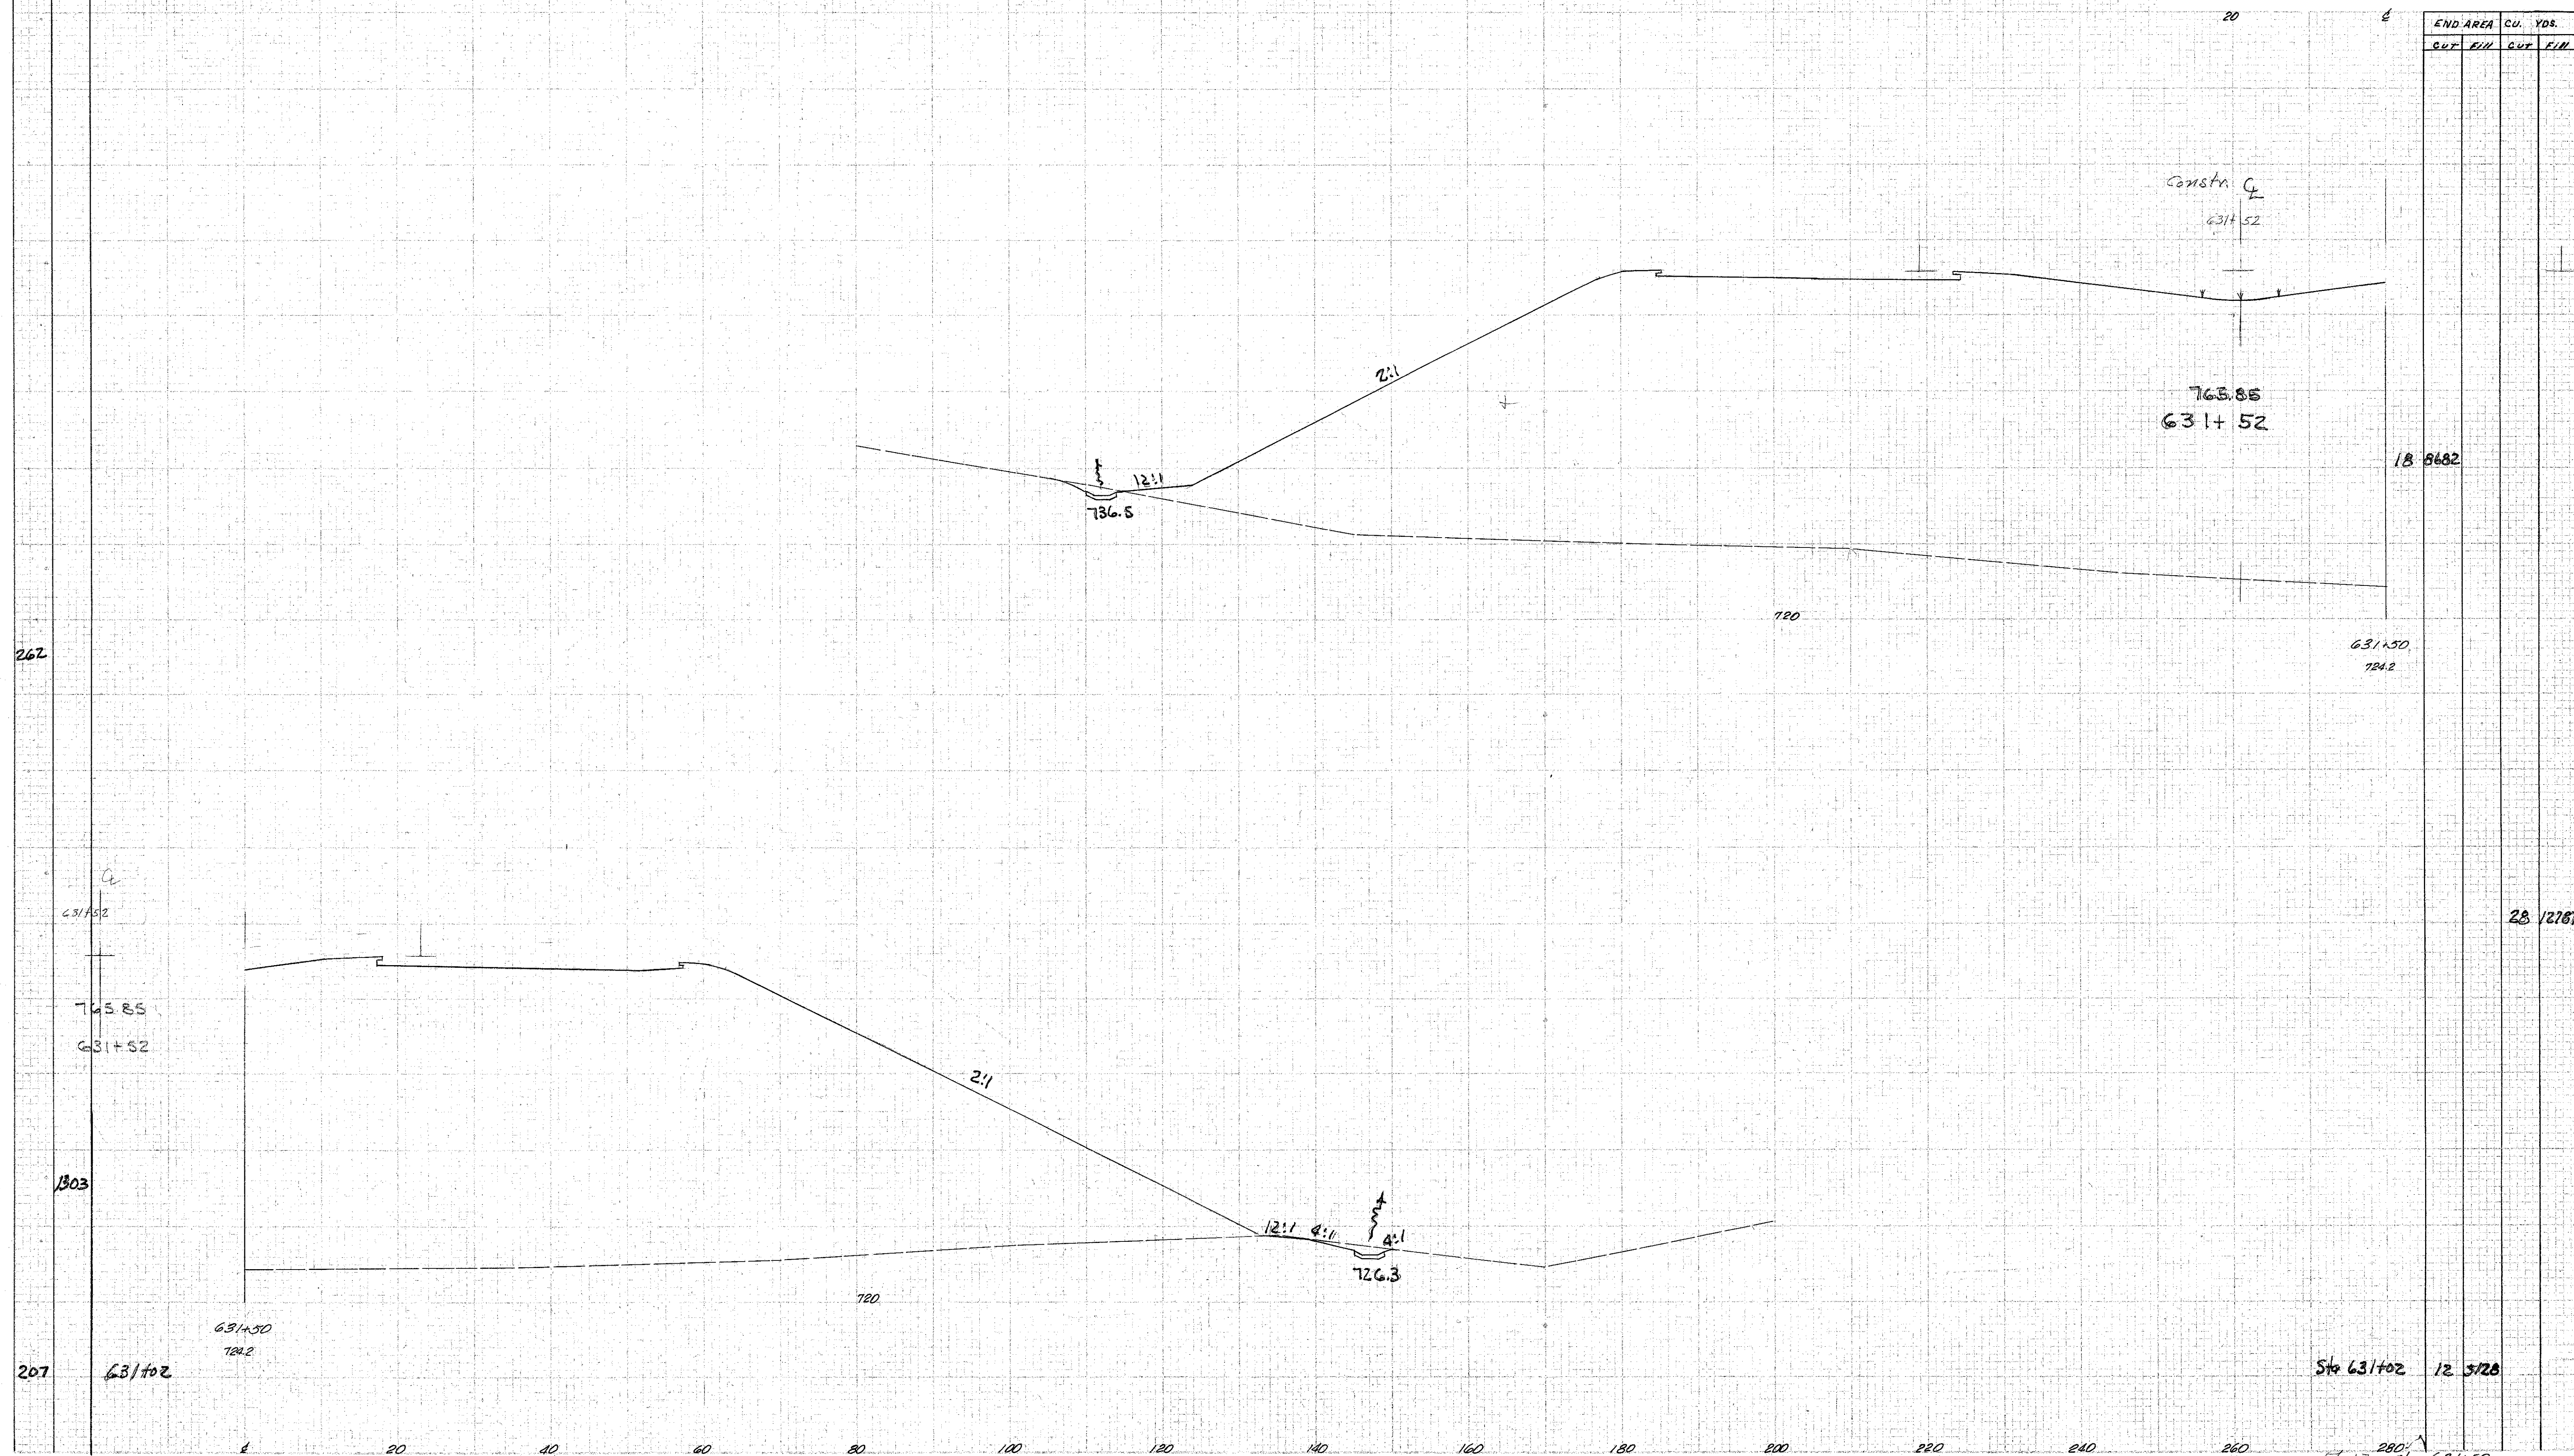

18 8682

631+50
724.2

28 12787

631+52
765.85
631+52

631+50
724.2

Sta 631+02 12 3128

5613 Sta 631+50

Handwritten notes: 1-3/4/58, 2-4-58