

SEEDING

NO. SA.


WATER YRS.

FED. AID DISTRICT	STATE	PROJECT
2	OHIO	RCI-1103 (27)

131  
413

LAKE COUNTY  
LAK-1-16.55

END AREA		CU. YDS.	
CUT	FILL	CUT	FILL

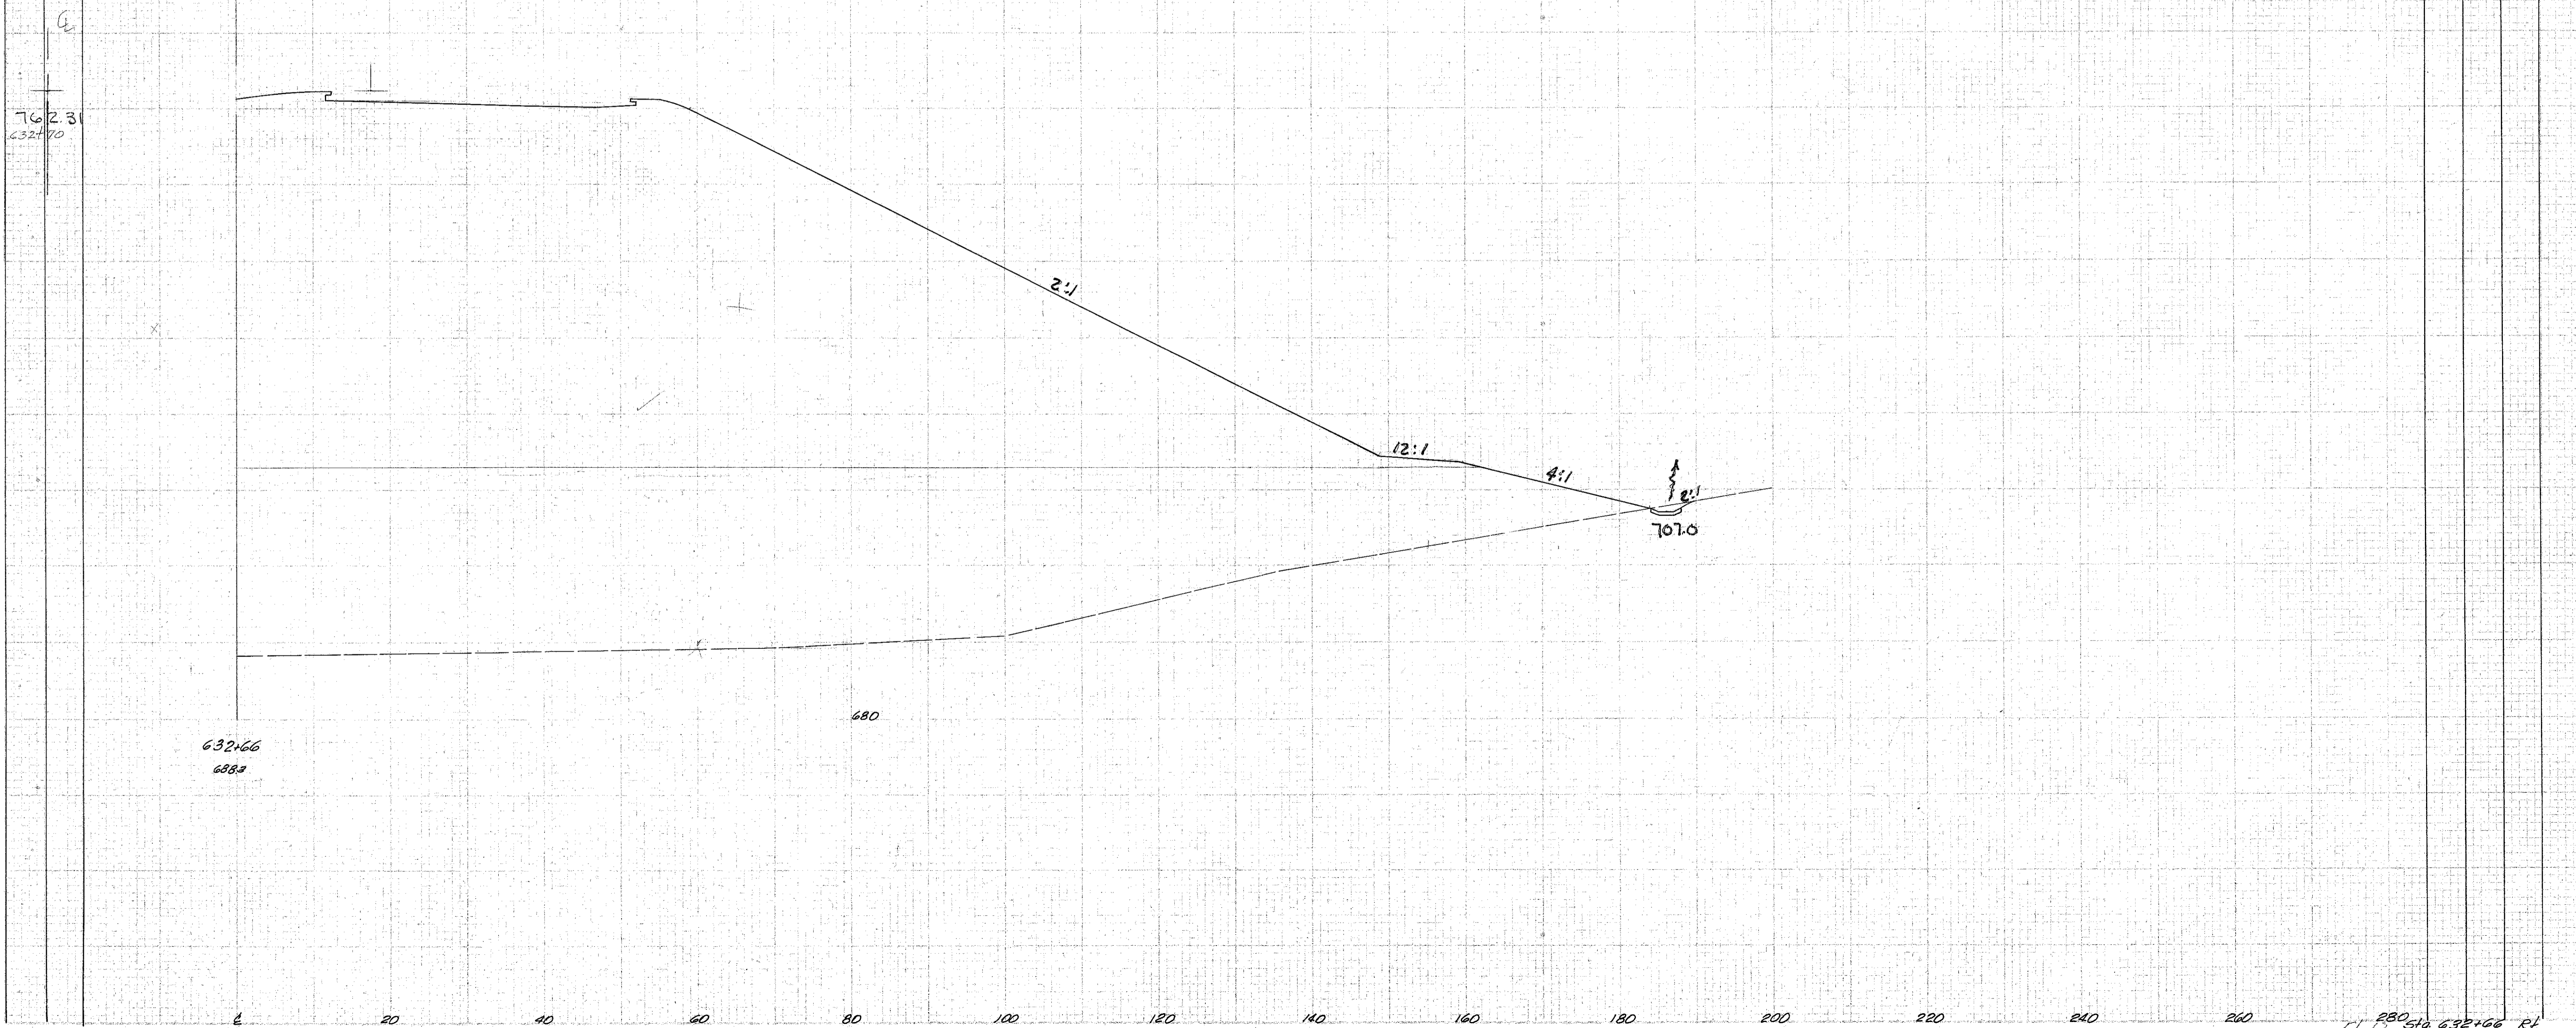

280 Sta. 632+66 R.L.  
56.5