

SEEDING

END STA. SO. WADH. 193.


280 260 240 220 200 180 160 140 120 100 80 60 40

PROJECT NO.	STATE	PROJECT
2	OHIO	HCI-1103 (27)

132
413

LAKE COUNTY
LAK-1-16-55

END AREA		CU. YDS.	
CUT	FILL	CUT	FILL

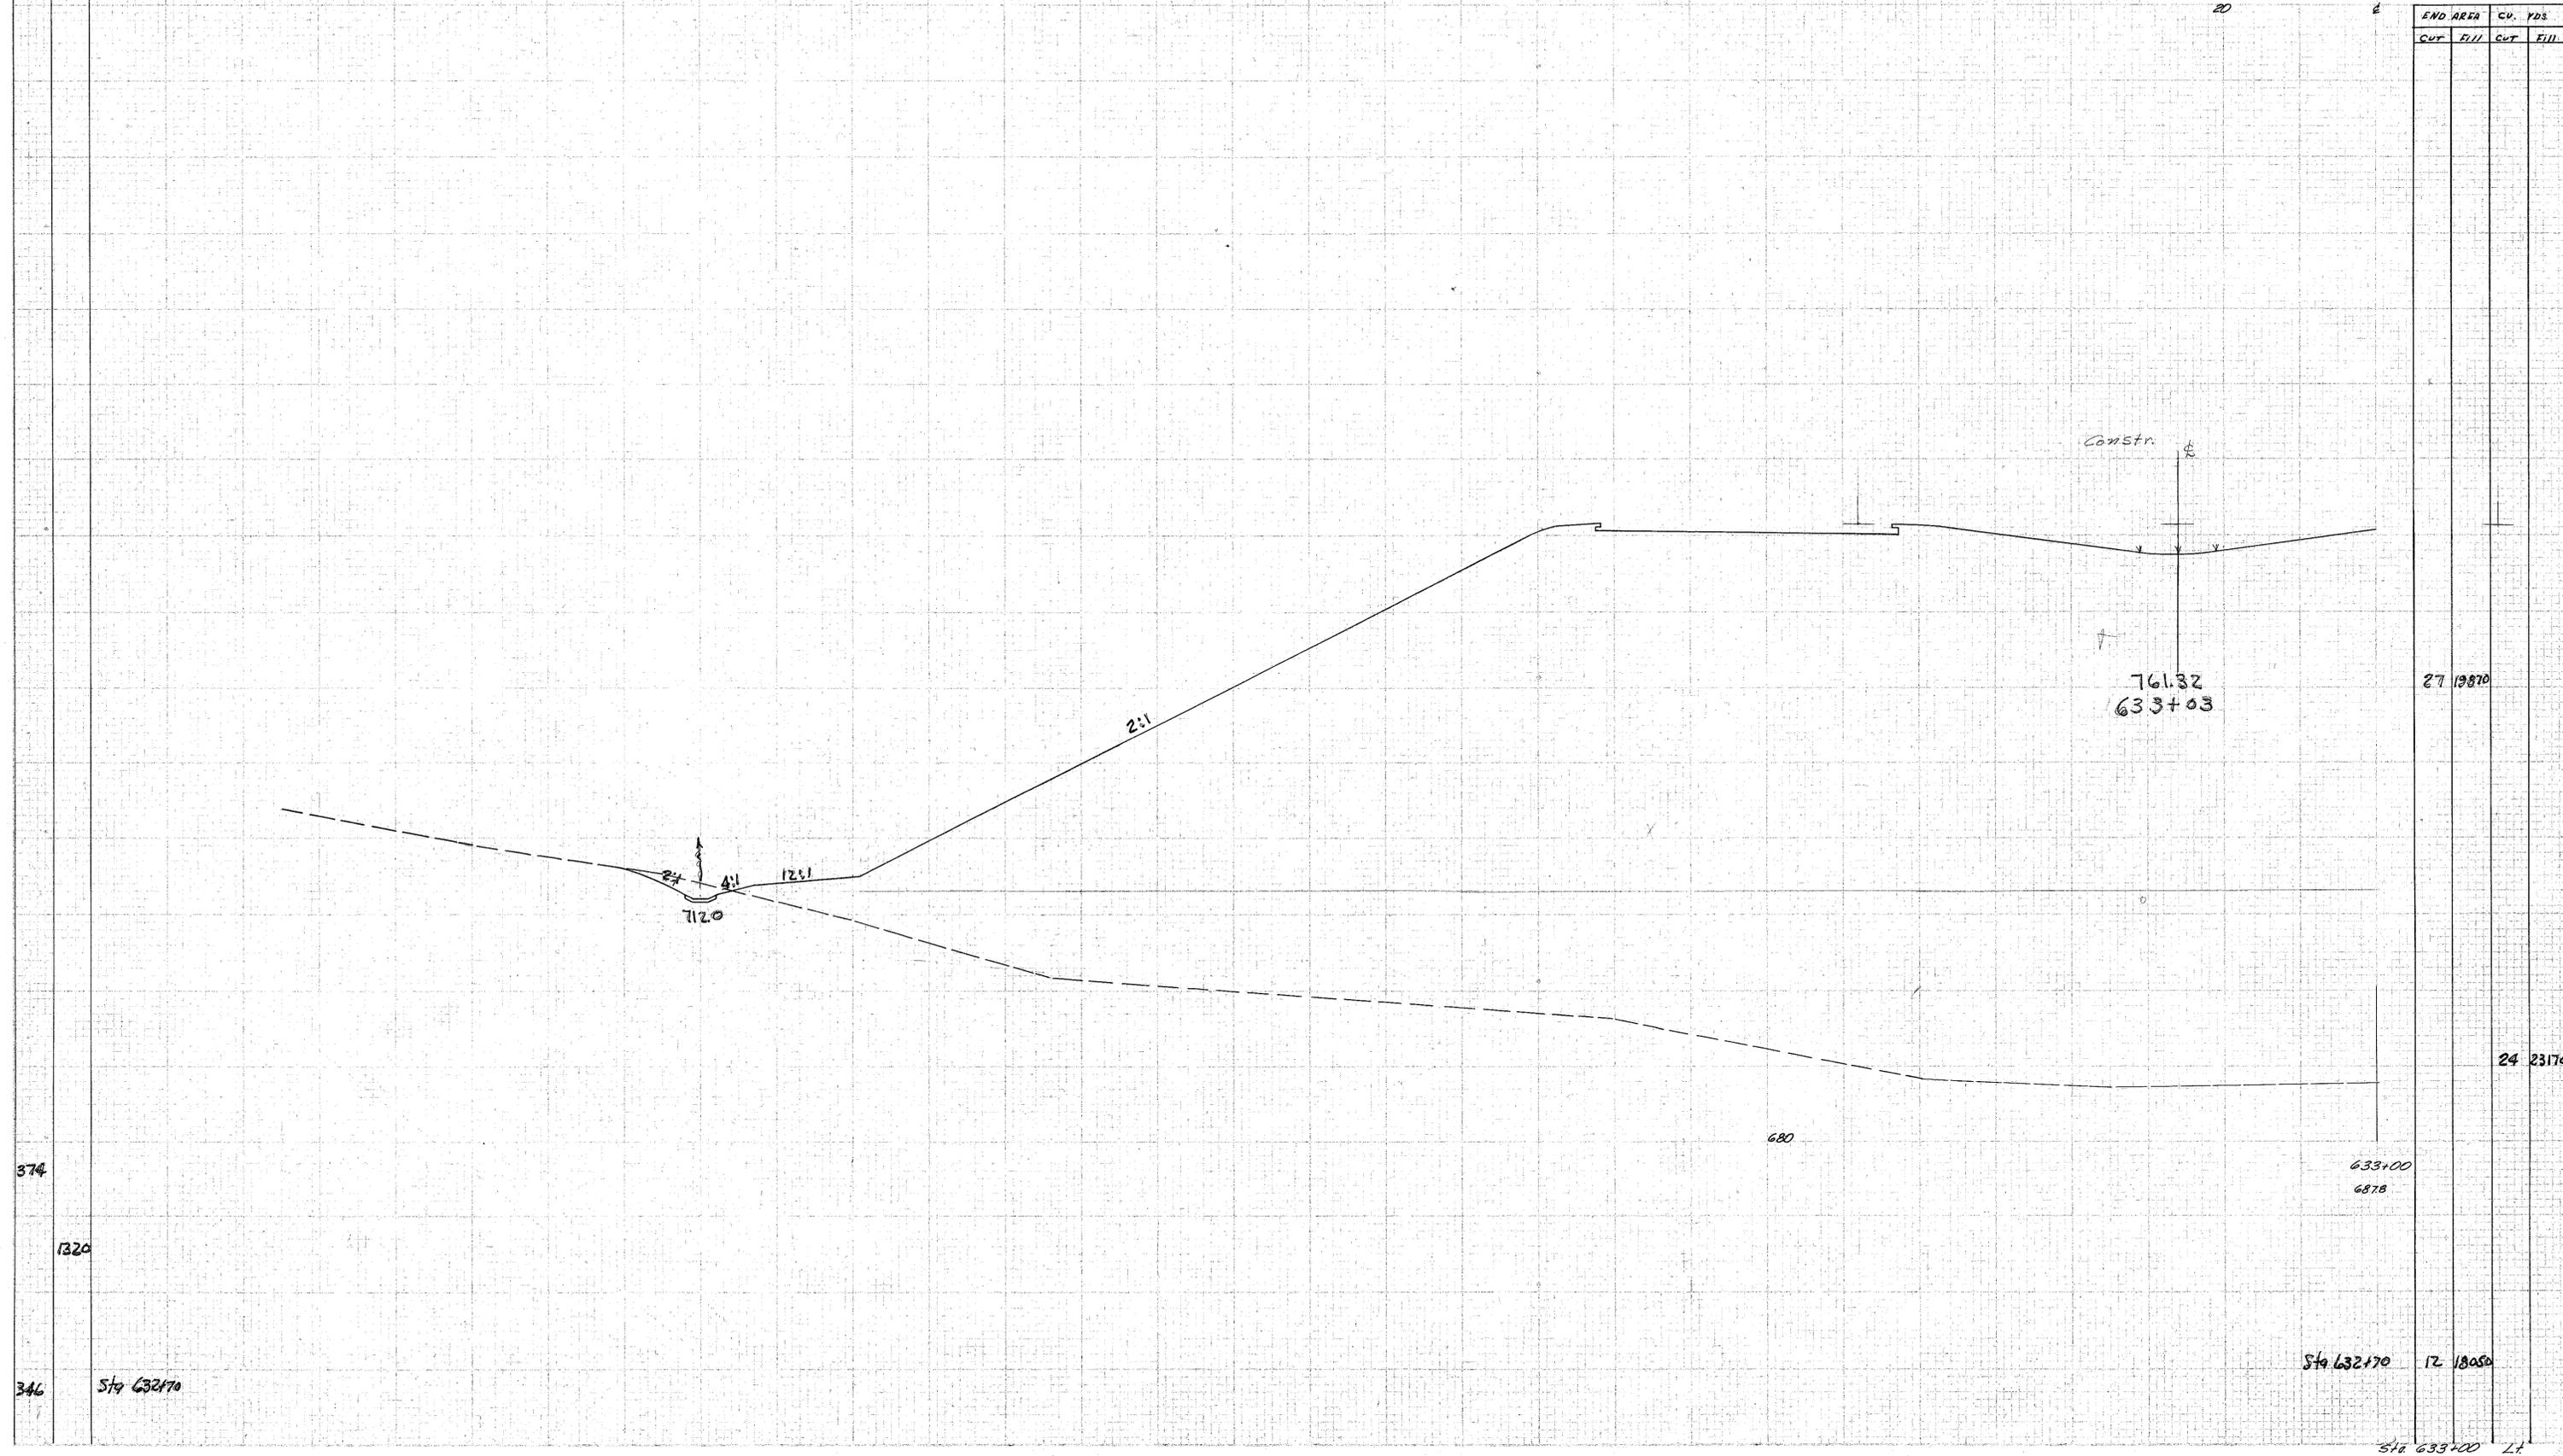

27 19870

24 23174

633+00
687.8

Sta 632+70 17 18050

Sta 633+00 21

374

1320

346

Sta 632+70


