

SEEDING

END	SR
WIDTH	YDS


PLAN NO.	STATE	PROJECT
2	OHIO	HCI-103 (27)

133
413

LAKE COUNTY
LAK-1-16.55

END AREA		CU. YDS.	
CUT	FILL	CUT	FILL

761.32
633.703

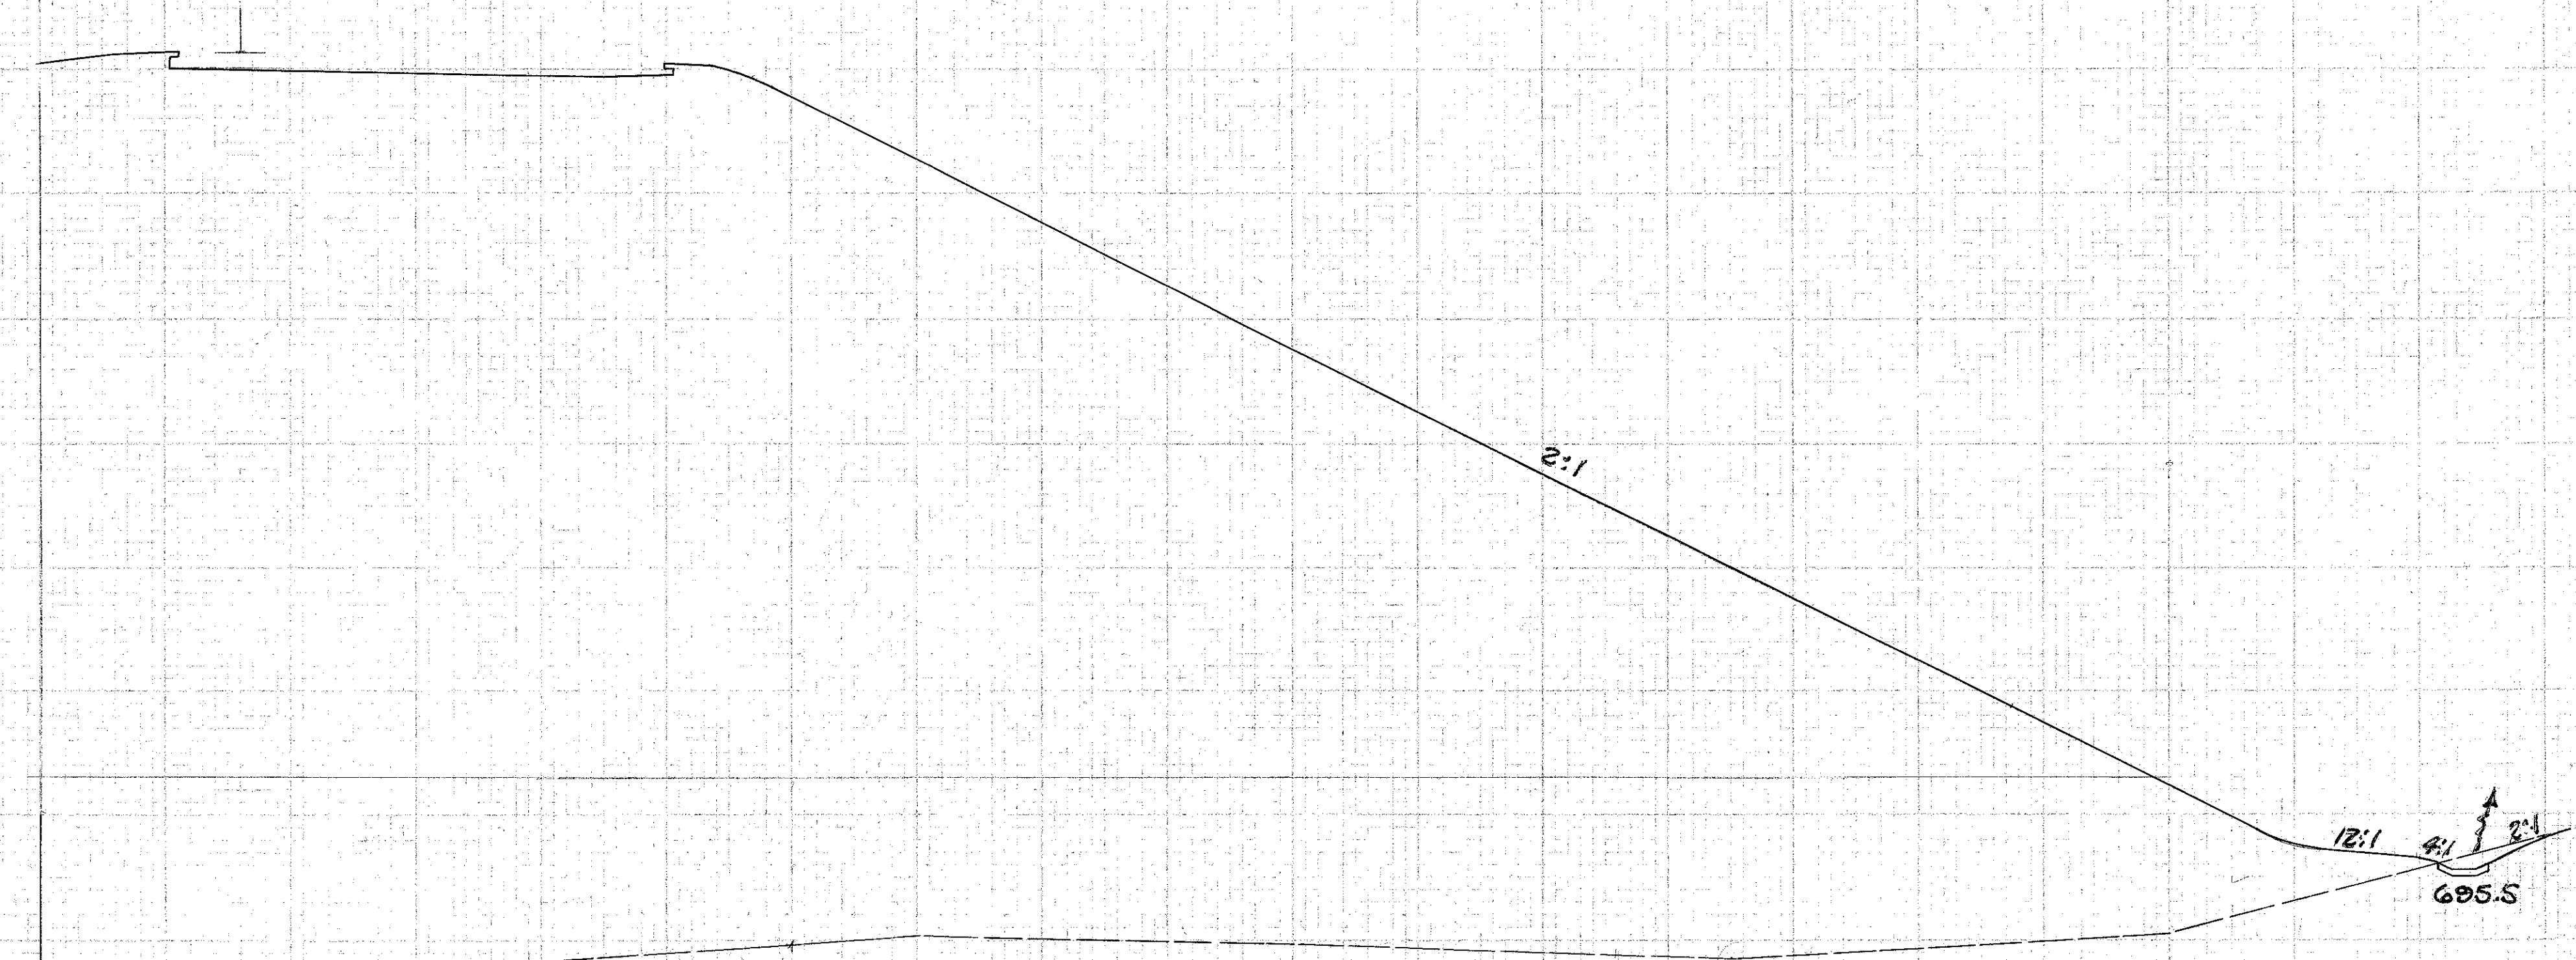

633+00
687.8

680

12:1
685.5

0 20 40 60 80 100 120 140 160 180 200 220 240 260

5613 280 Sta 633+00 R.H.

Handwritten notes in the bottom left corner, including a checkmark and some illegible text.