


SEEDING
END
WEATH

Sa
YDS.

FED. RD. DISTRICT	STATE	PROJECT	142
2	OHIO	HCI-1103 (27)	413

LAKE COUNTY
LAK-1-16.55

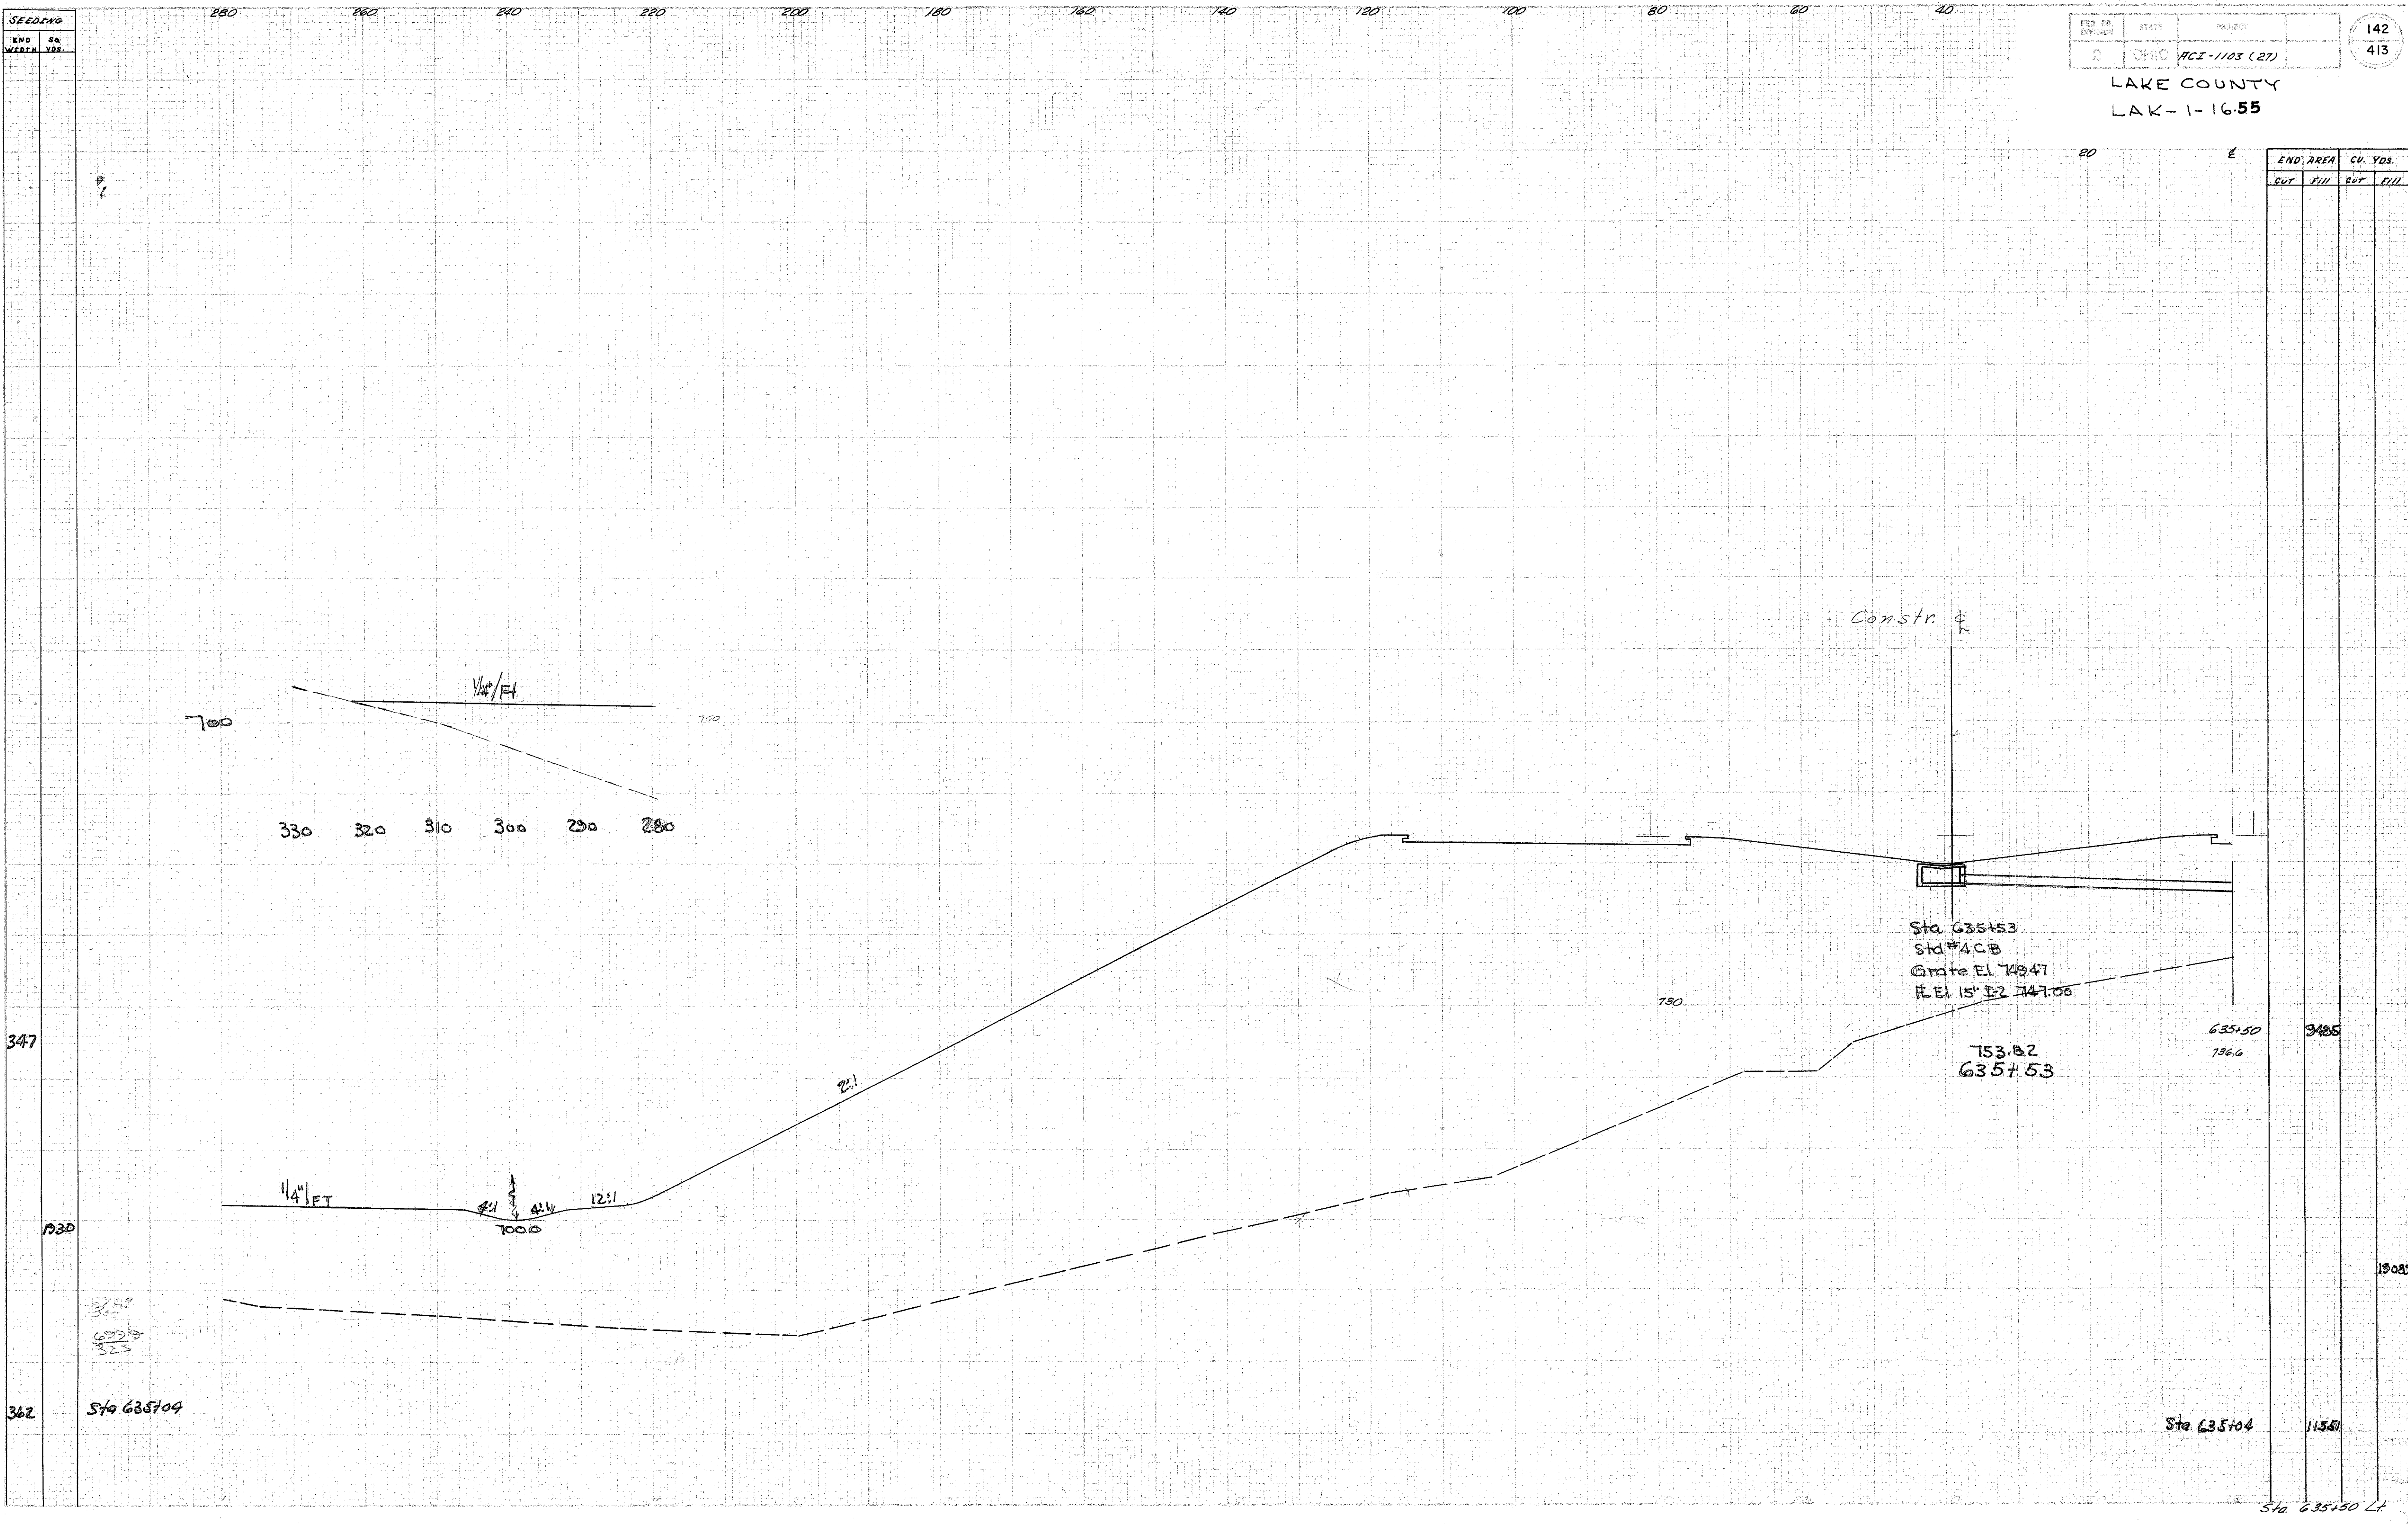

END AREA		CU. YDS.	
CUT	FILL	CUT	FILL

*Area 635+00
13.84*

*635+00
32.5*

Sta 635+04

Sta 635+04

Sta 635+50 Lt