

SEEDING

END STA.
WEDTH YDS.


FOR DIST.	STATE	PROJECT
2	OHIO	ROI-1103(27)

143
413

LAKE COUNTY
LAK-1-16-55

END AREA		CU. YDS.	
CUT	FILL	CUT	FILL

753.82
635+53

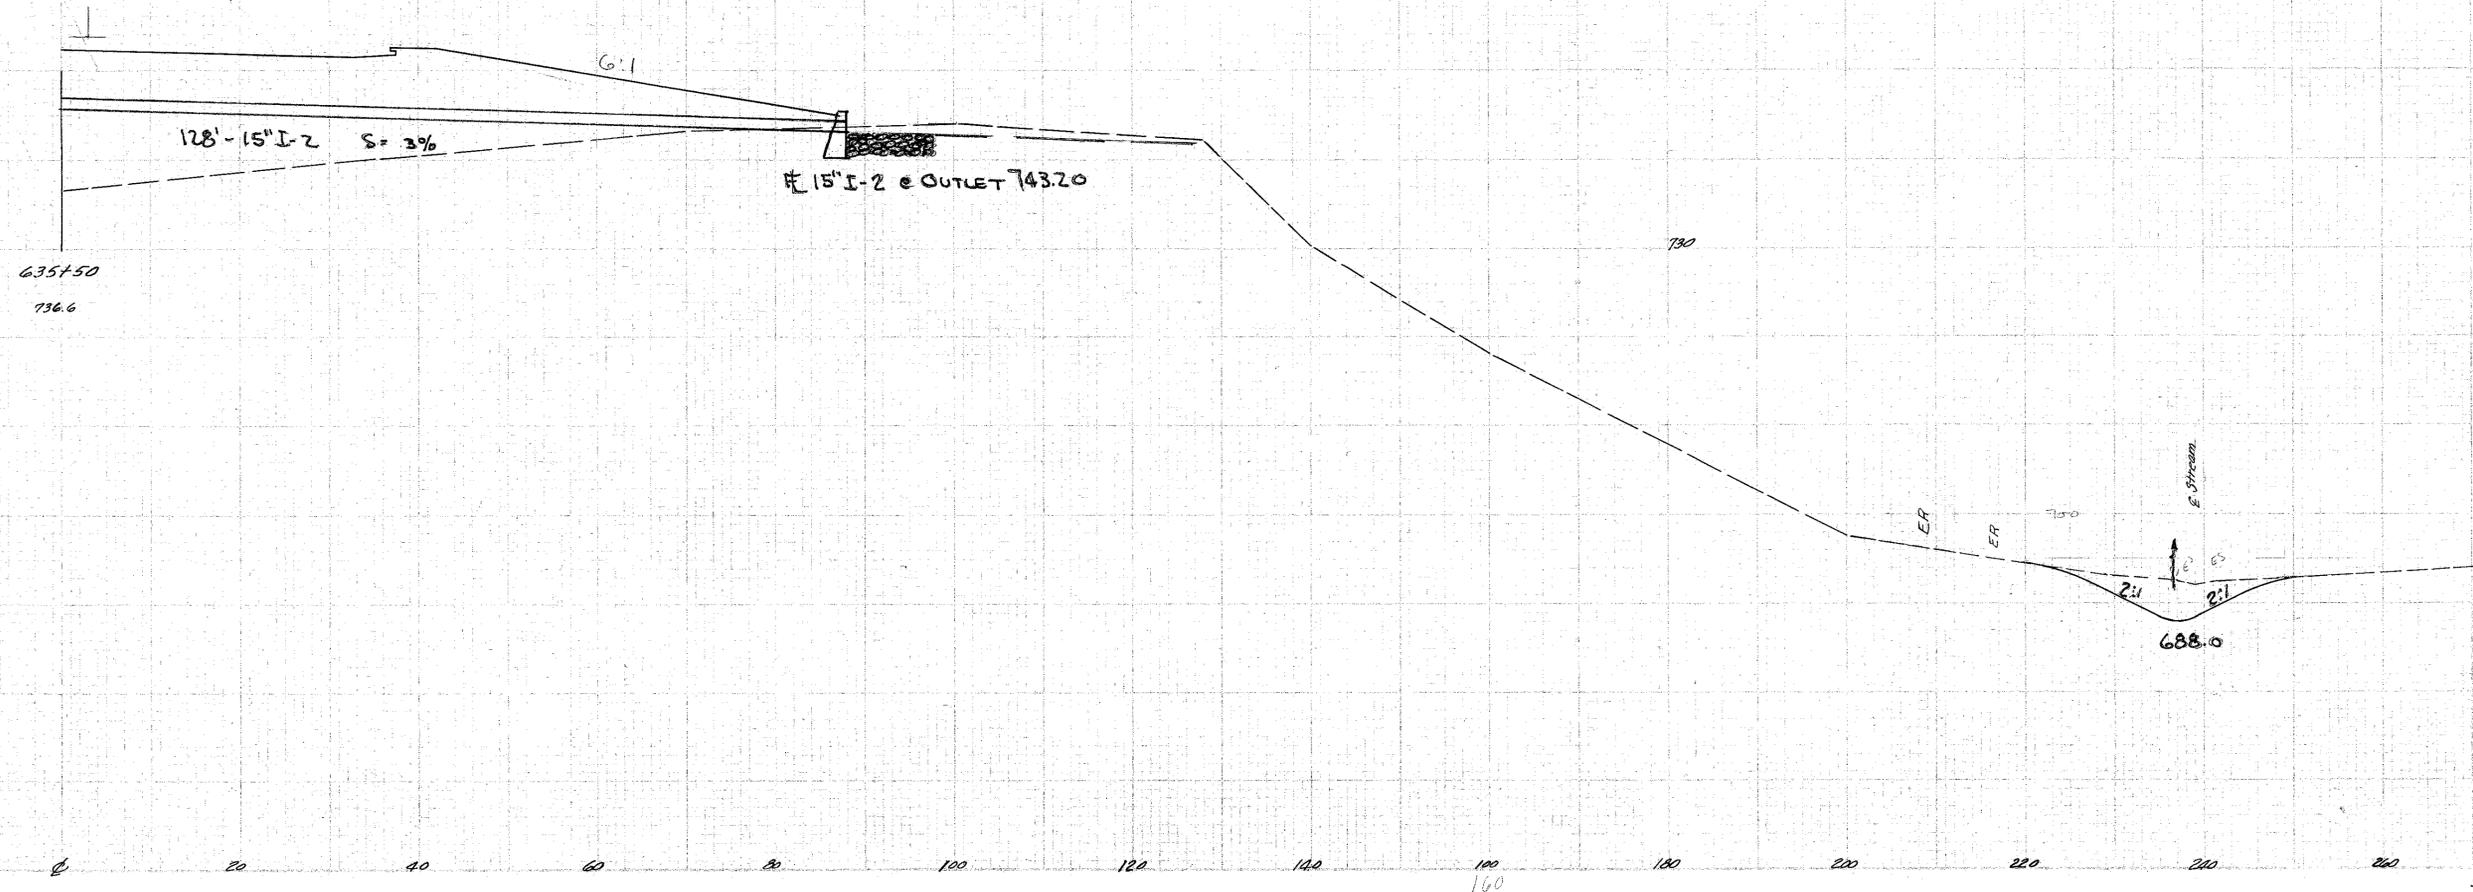

Approved
3-4-58
K.S.