

280 260 240 220 200 180 160 140 120 100 80 60 40


LAKE COUNTY  
LAK-1-16-55

289

709.8  
300

1695

321

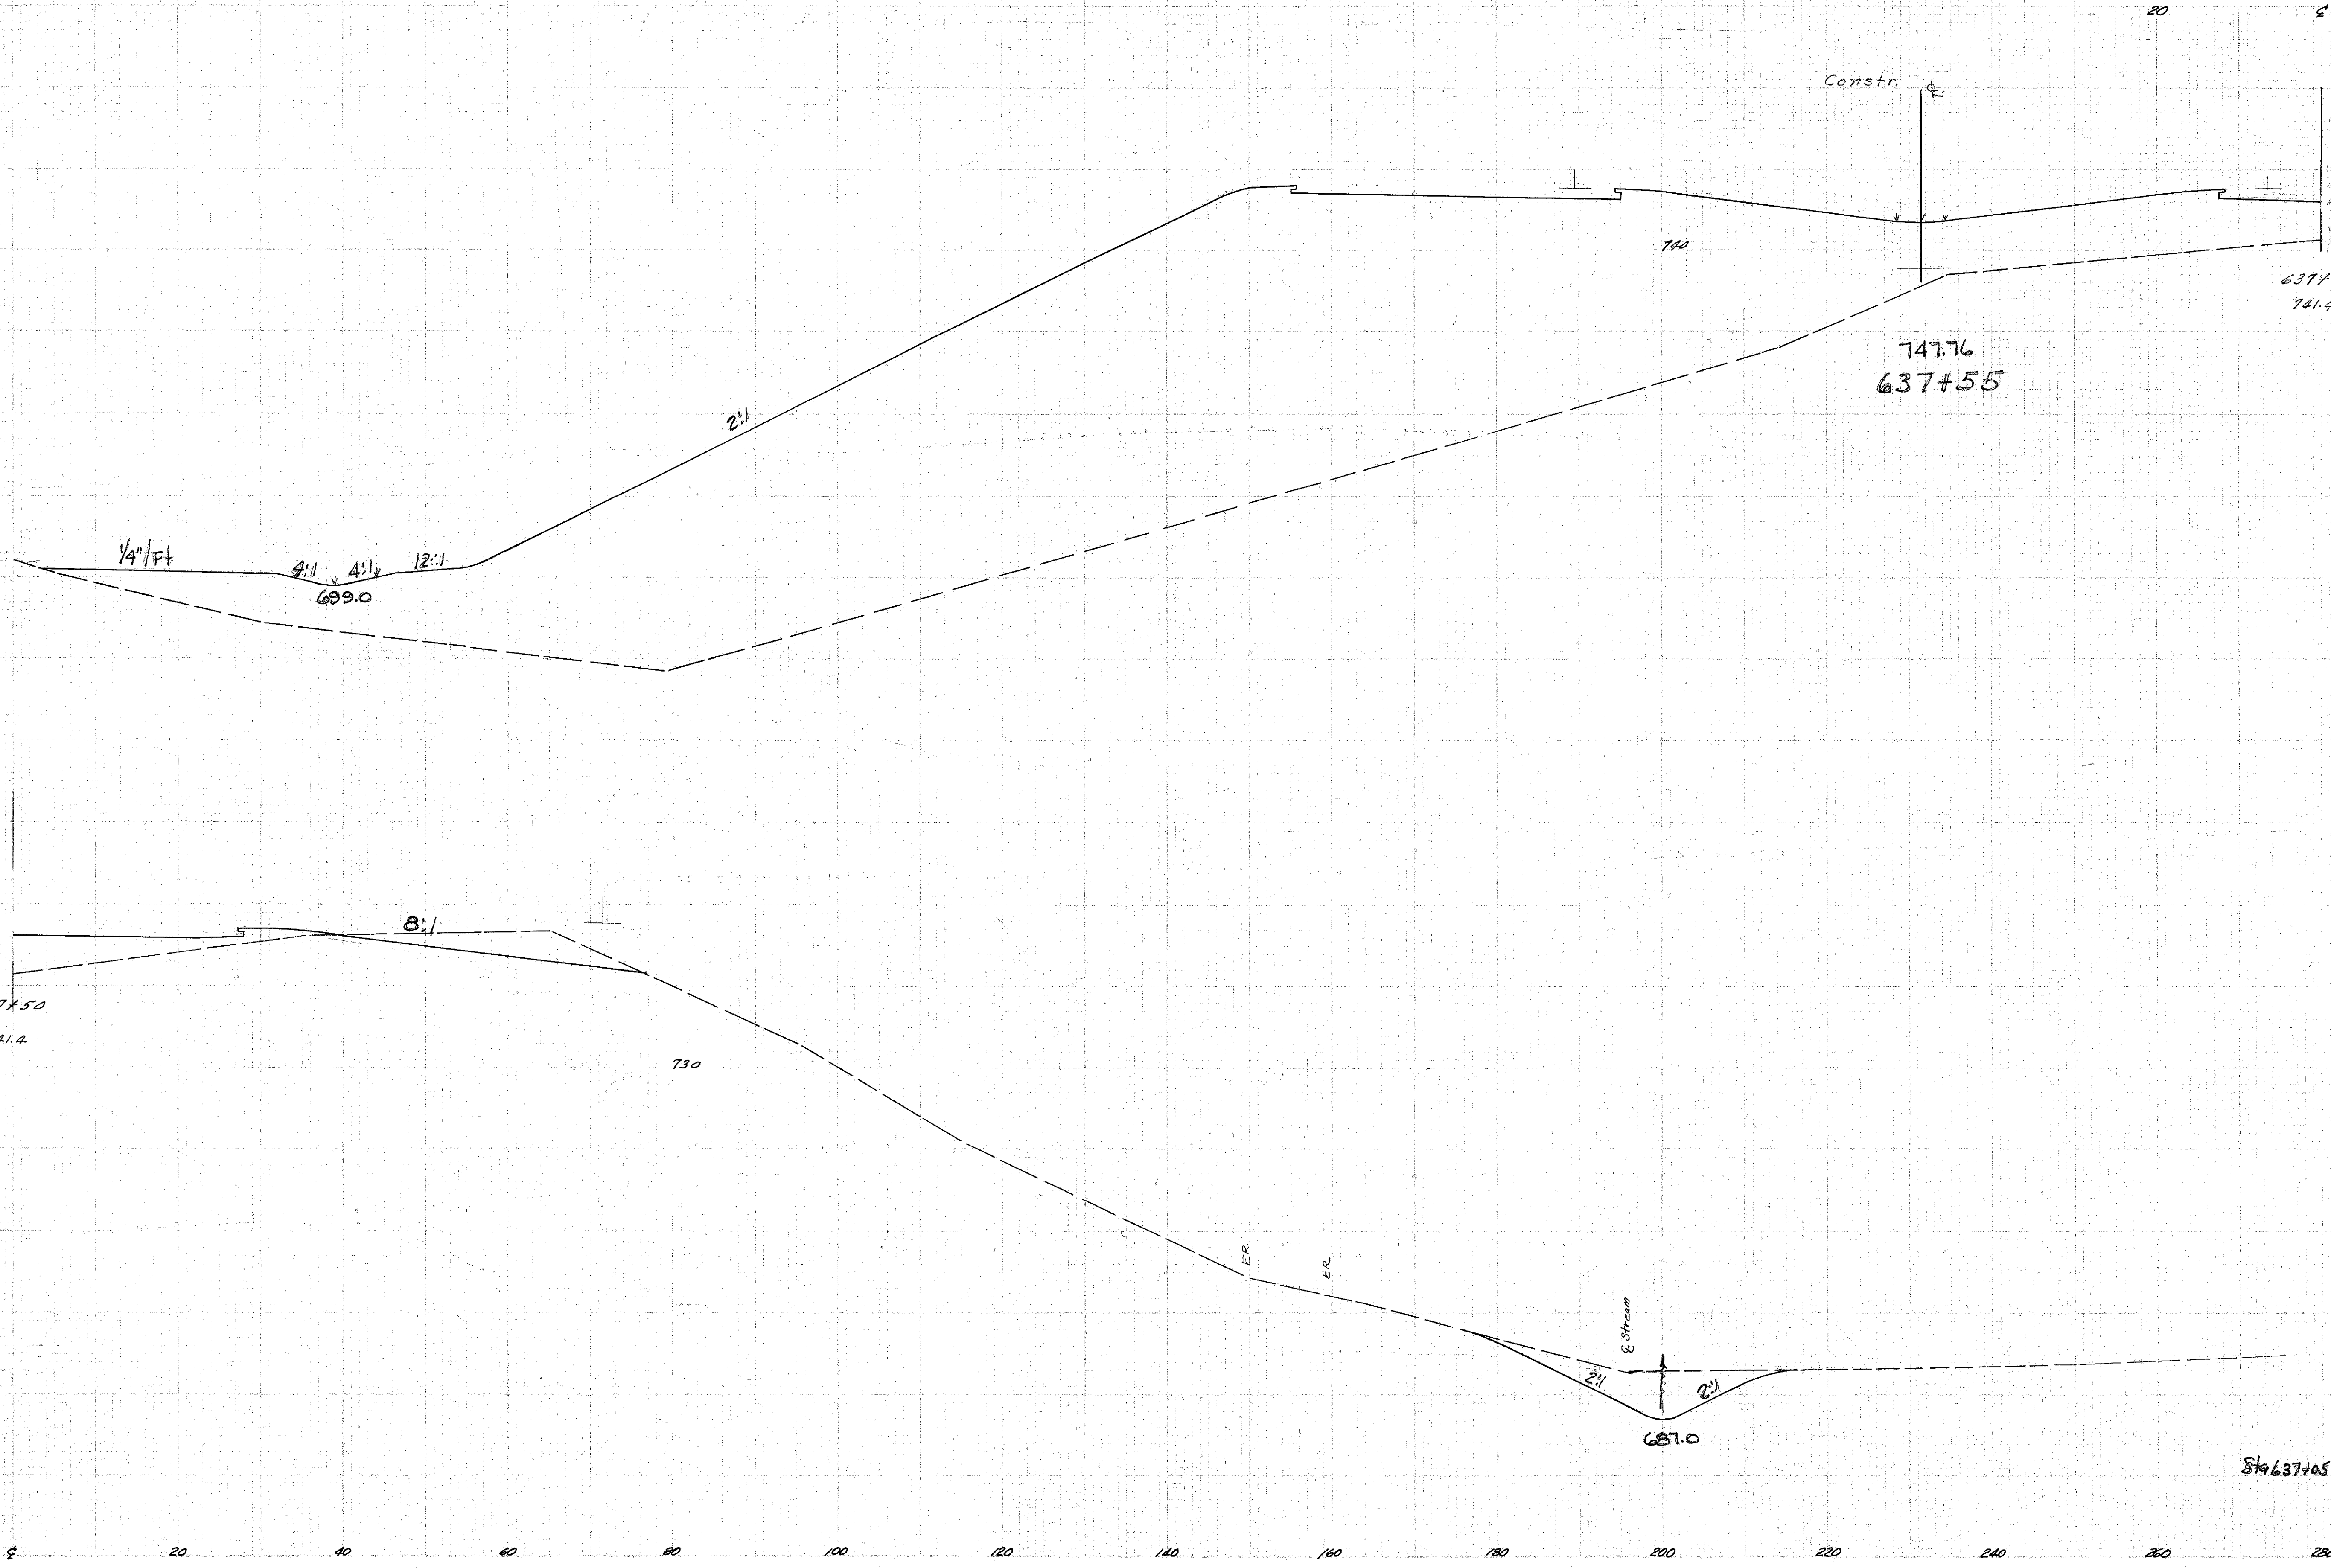

END AREA		CU. YDS.	
CUT	FILL	CUT	FILL
74	5366		
		113	12312
		47	7931

DF-3/2/58

20 40 60 80 100 120 140 160 180 200 220 240 260 280 Sta 637+50