


SEEDING
END SQ.
WIDTH YDS.

PLAN NO.
2
STATE
OHIO
PROJECT
HCE-1103(27)

150
413

LAKE COUNTY
LAK-1-16.55

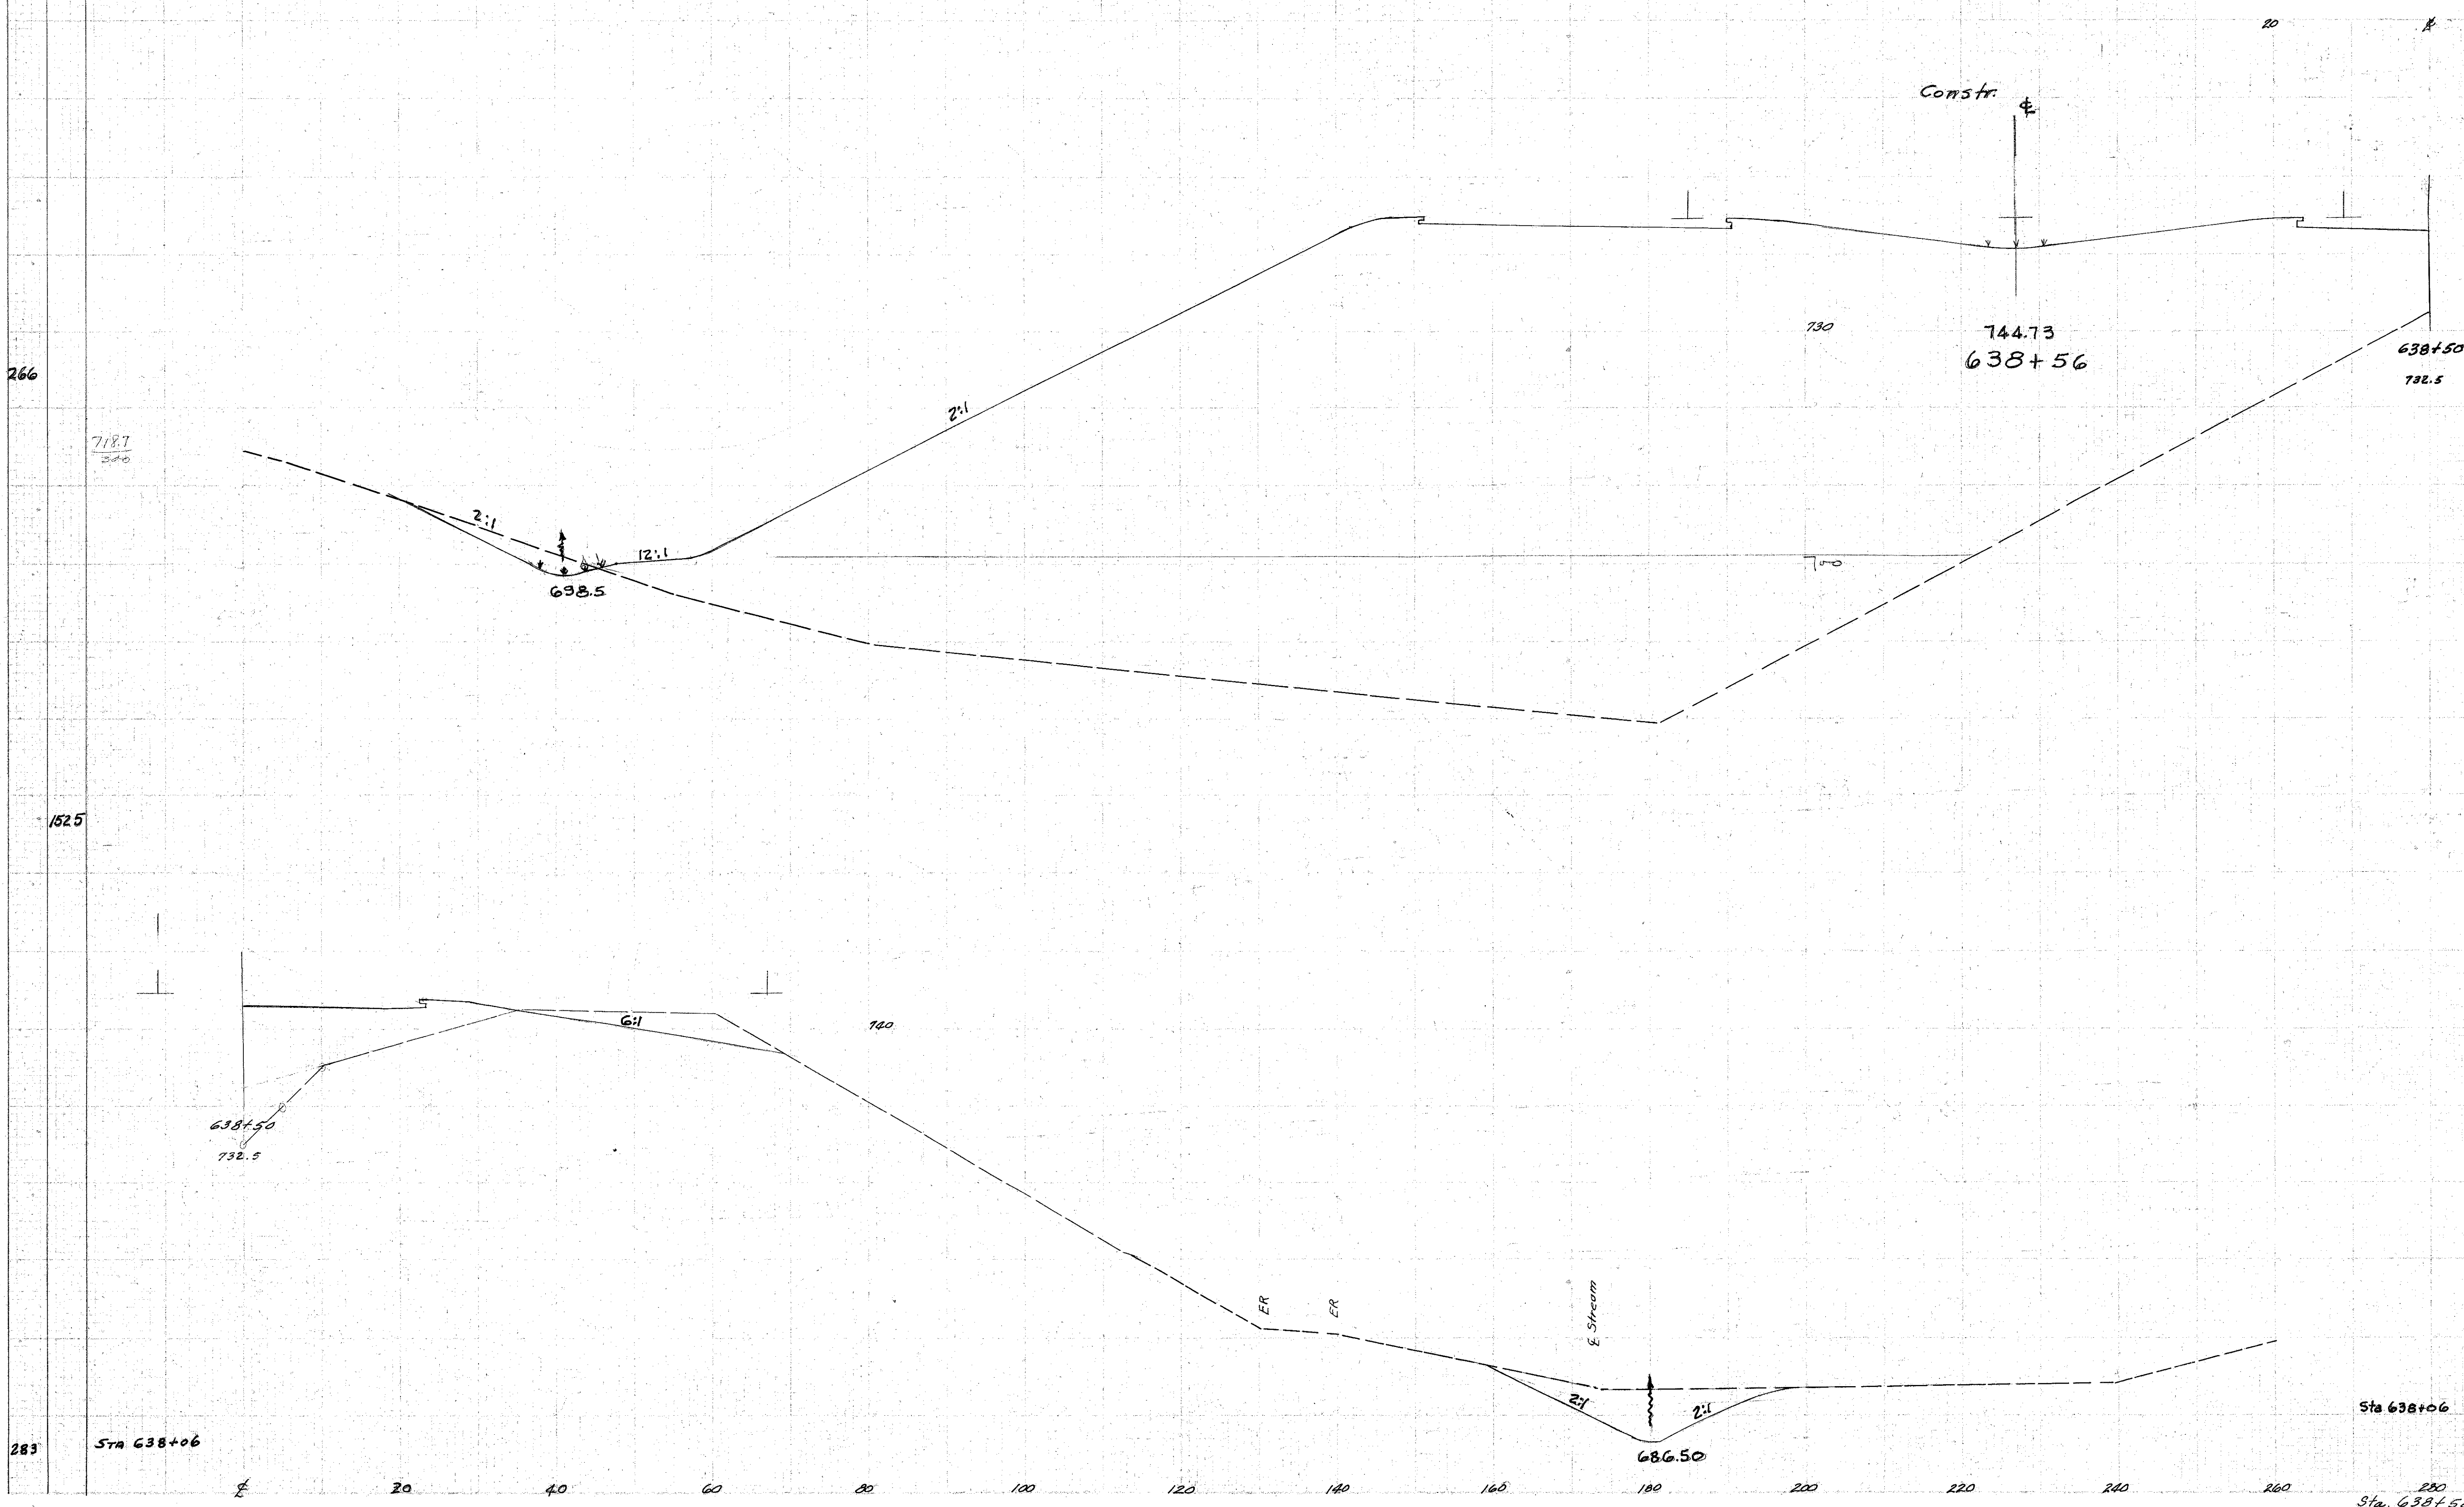

END AREA		Cu. YDS.	
CUT	FILL	CUT	FILL
		102	9264
		188	13538
		100	5357

Handwritten notes: 3/5/58

283 STA 638+06

Sta 638+06

Sta. 638+50