

280 260 240 220 200 180 160 140 120 100 80 60 40


SEEDING
EAD
WIDTH
%
105.

PER. IN. COMPASS	SCALE	DATE	NO.
2	ONE	ACE-1103 (27)	

153
413

LAKE COUNTY
LAK-1-16.55

END AREA		CU YDS.	
CUT	FILL	CUT	FILL

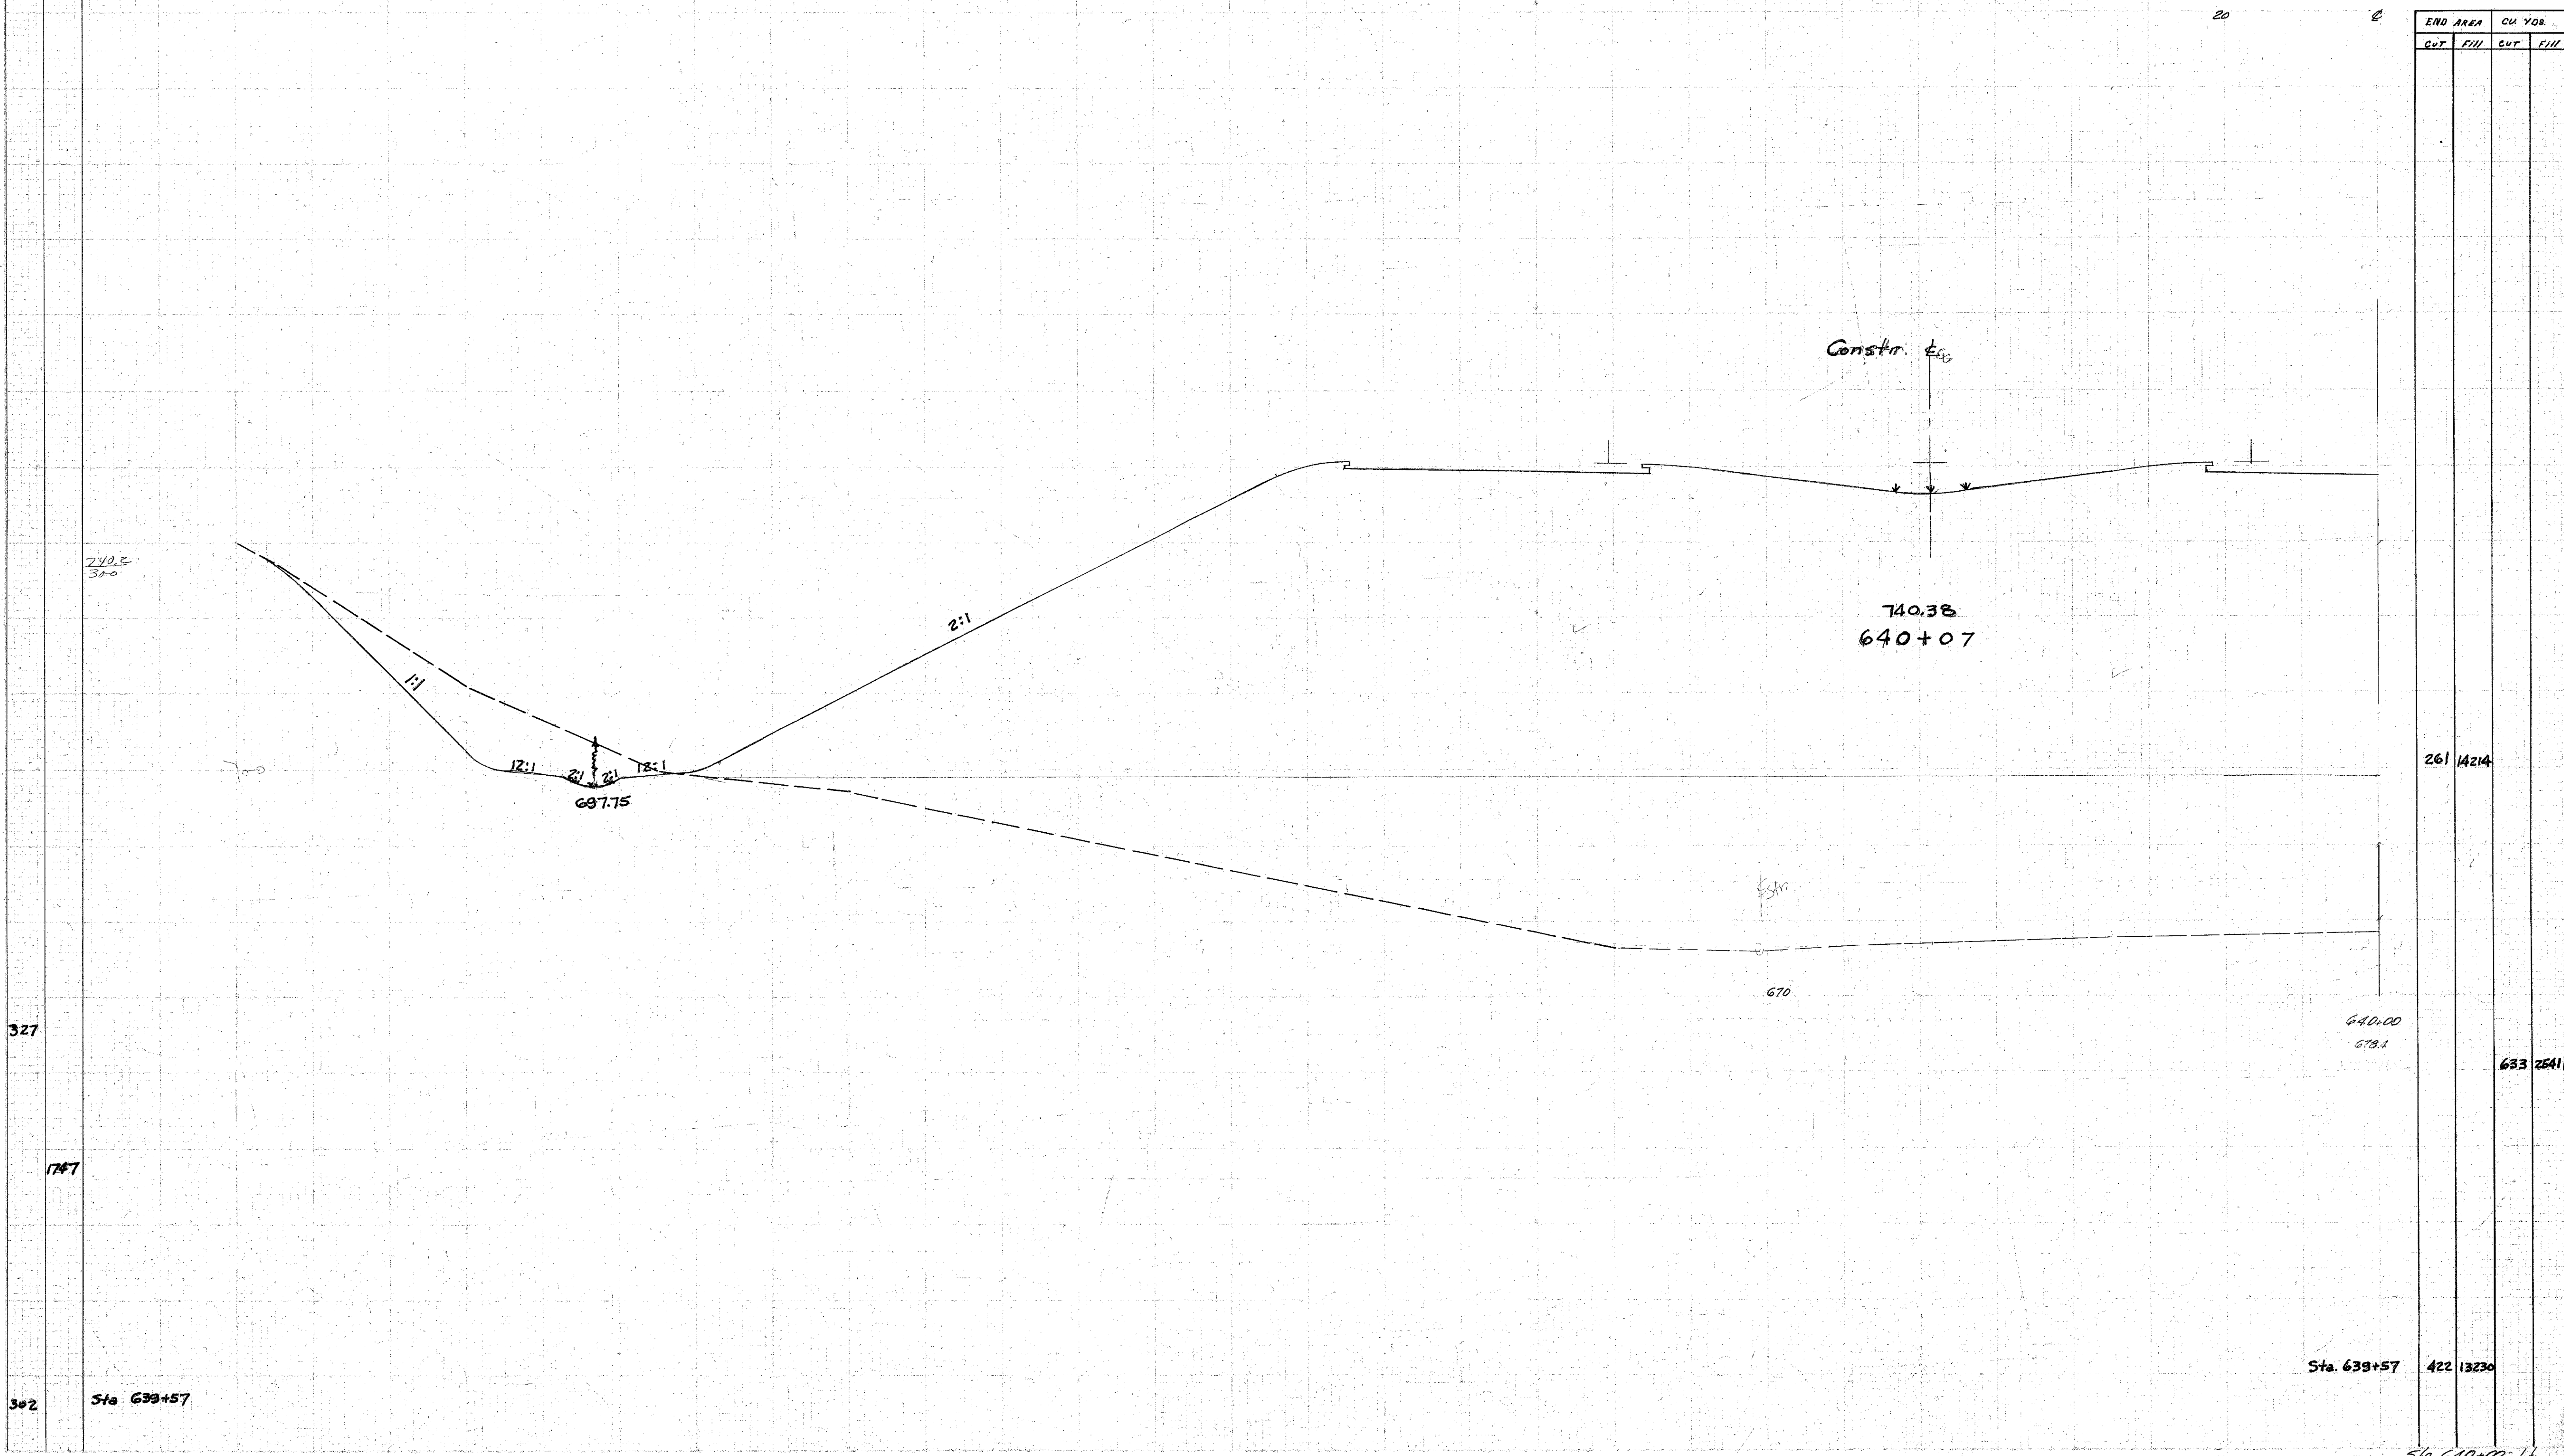

261	14214	633	26411
-----	-------	-----	-------

Sta. 639+57	422	13230
-------------	-----	-------

Sta. 640+00 L1

LDP 3/5/58