

SEEDING


END WIDTH	sq. Yds.
-----------	----------

NO. OF PARTS	DATE	PROJECT
2	CHD	HGT-1103 (27)

154
413

LAKE COUNTY
LAK-1-16.55

END AREA		CU. YDS.	
CUT	FILL	CUT	FILL

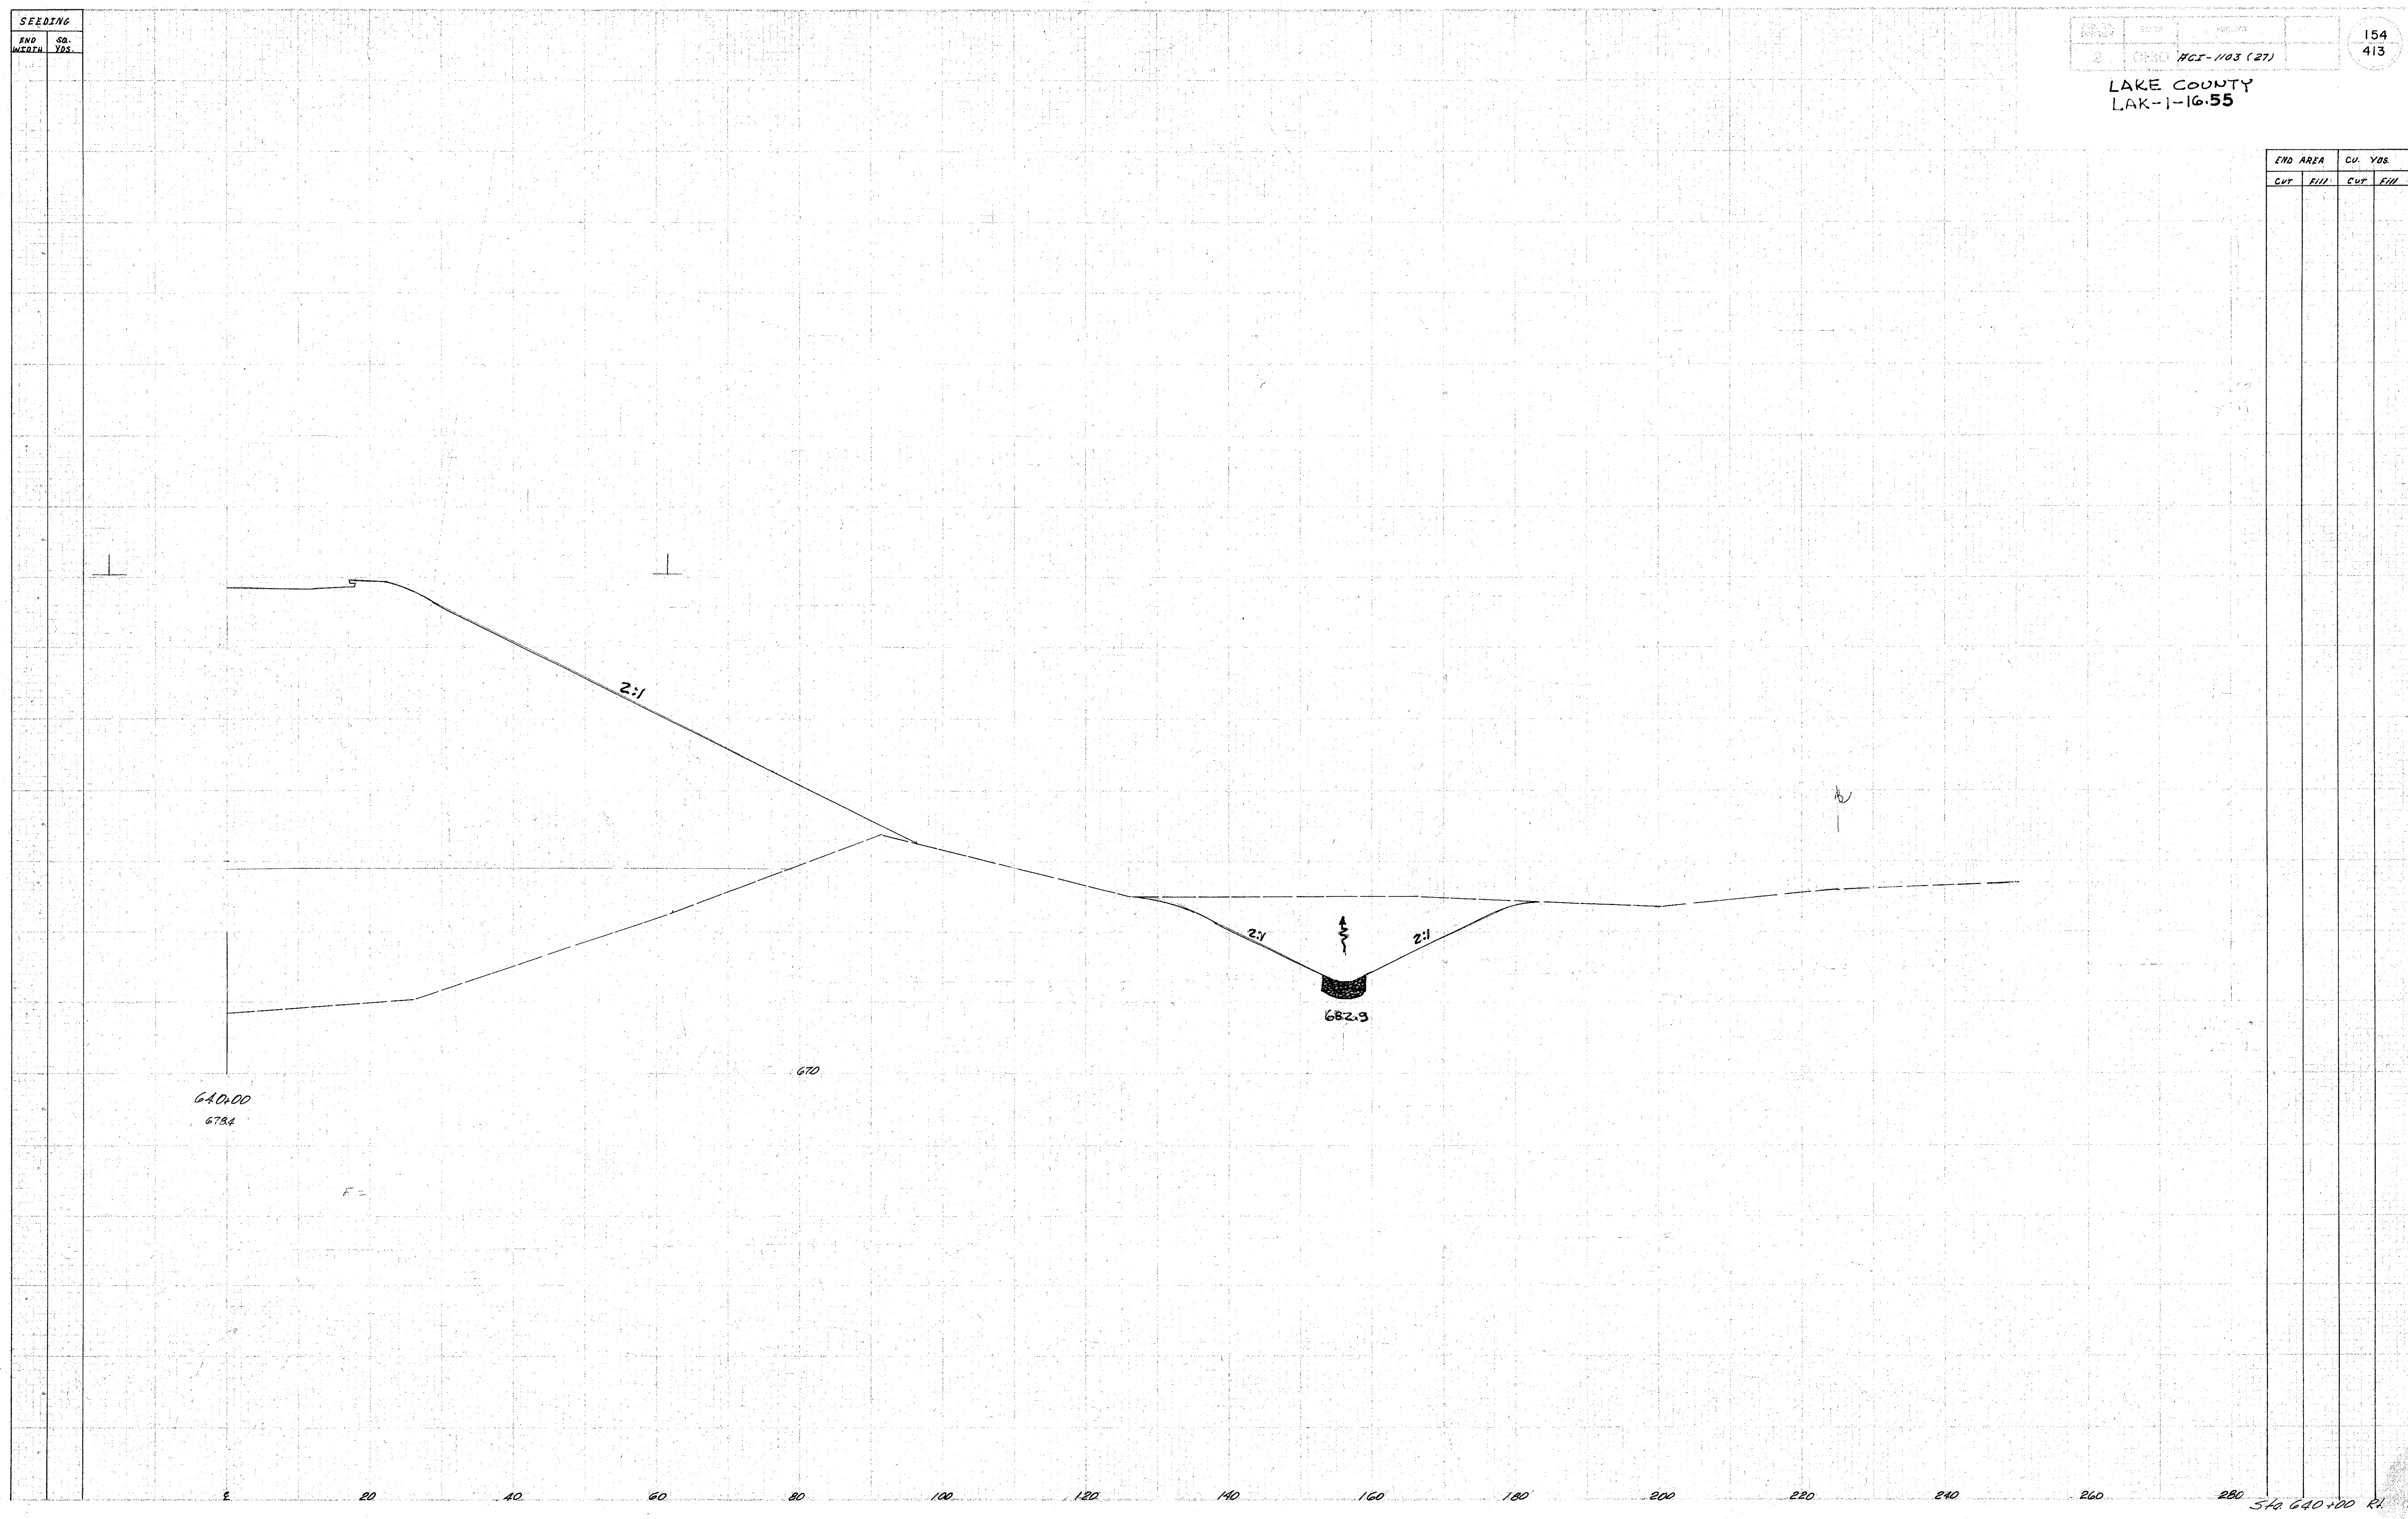

Handed 3/5/50
DF = 15/50

3/4 640+00 R.

CL 13