


SEEDING
 END SA.
 WIDTH YDS. VOLS.

FED. DIST. STATE PROJECT
 2 OHIO HCE-1103(27)

156
 413

LAKE COUNTY
 LAK-1-16.55

END AREA		CU. YDS.	
CUT	FILL	CUT	FILL

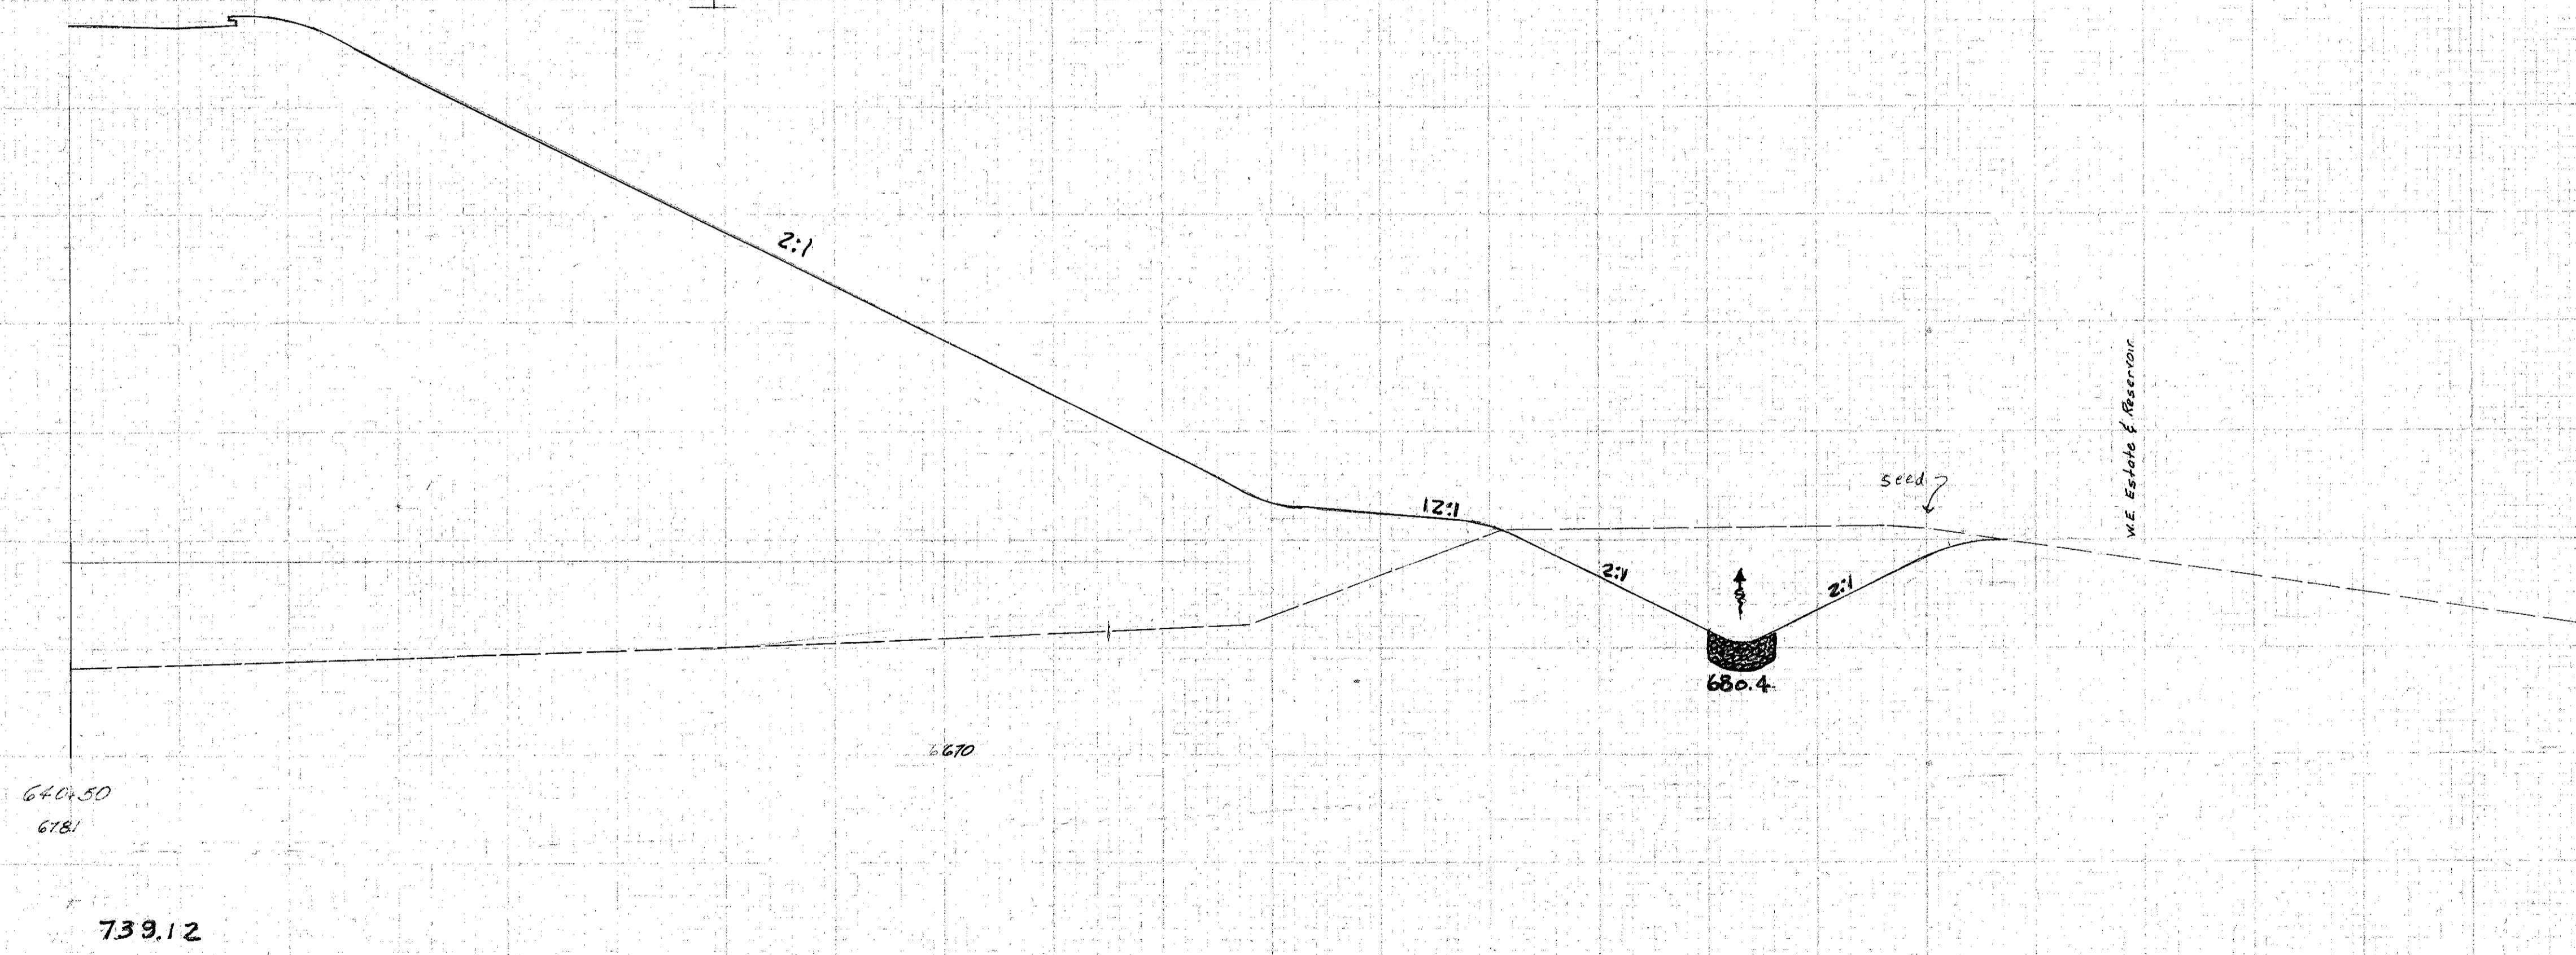

4 20 40 60 80 100 120 140 160 180 200 220 240 260

280
 Sta 640+50 R.L.

640+50
 678.1
 739.12
 670

56.13