


SEEDING
END SA.
WIDTH VDS.

FED. RD. DISTRICT	STATE	PROJECT
2	OHIO	HCI-1103 (27)

158
413

LAKE COUNTY
LAK-1-16.55

END AREA		CU. YDS.	
CUT	FILL	CUT	FILL

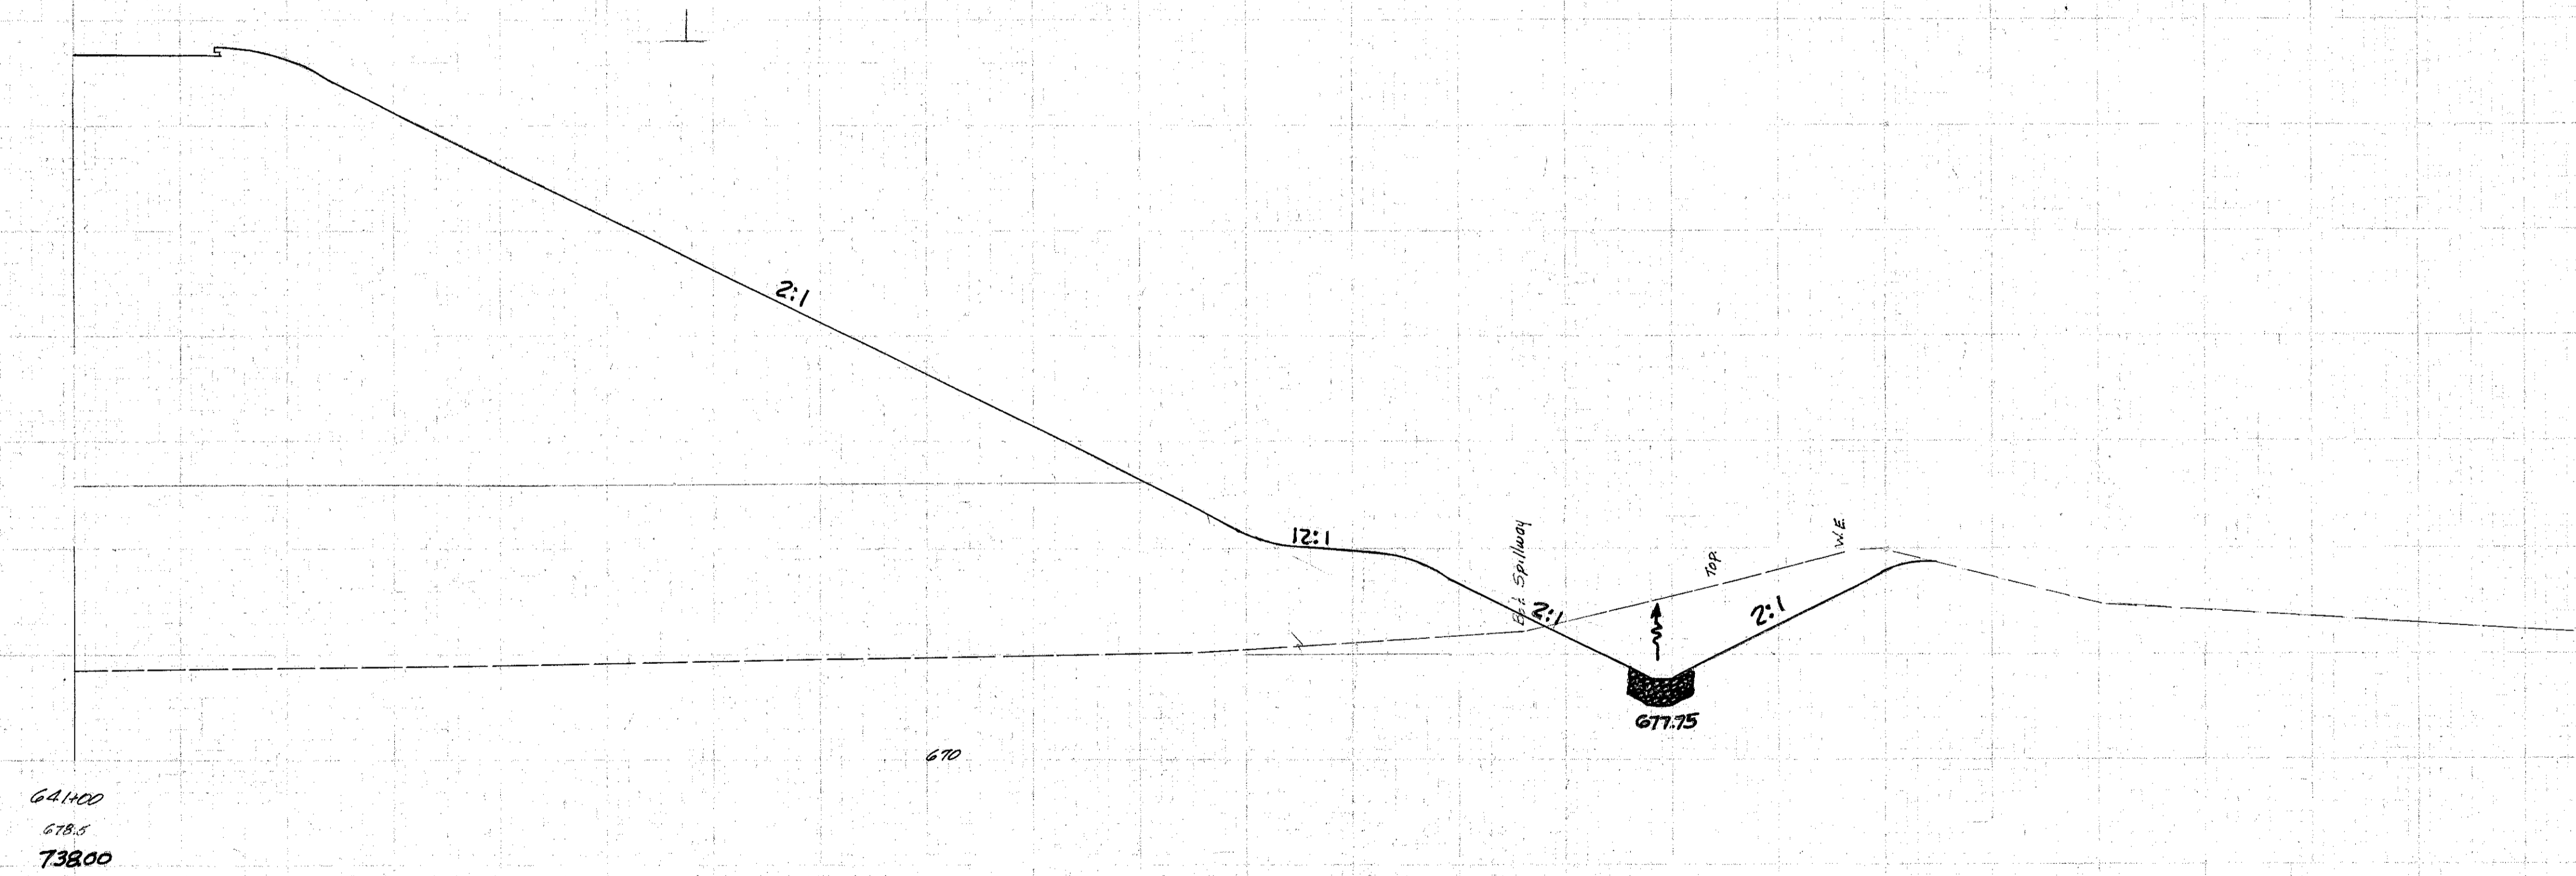

641.00
678.5
738.00

670

671.75

10.7.55

0 20 40 60 80 100 120 140 160 180 200 220 240 260

280
Sta 641+00 R/L