


SEEDING 280 260 240 220 200 180 160 140 120 100 80 60 40

END SO. WIDTH VAS.

NO. OF DIVISIONS	STATE	PROJECT	
2	OHIO	ACE-1103 (27)	

159  
413

LAKE COUNTY  
LAK-1-16.55

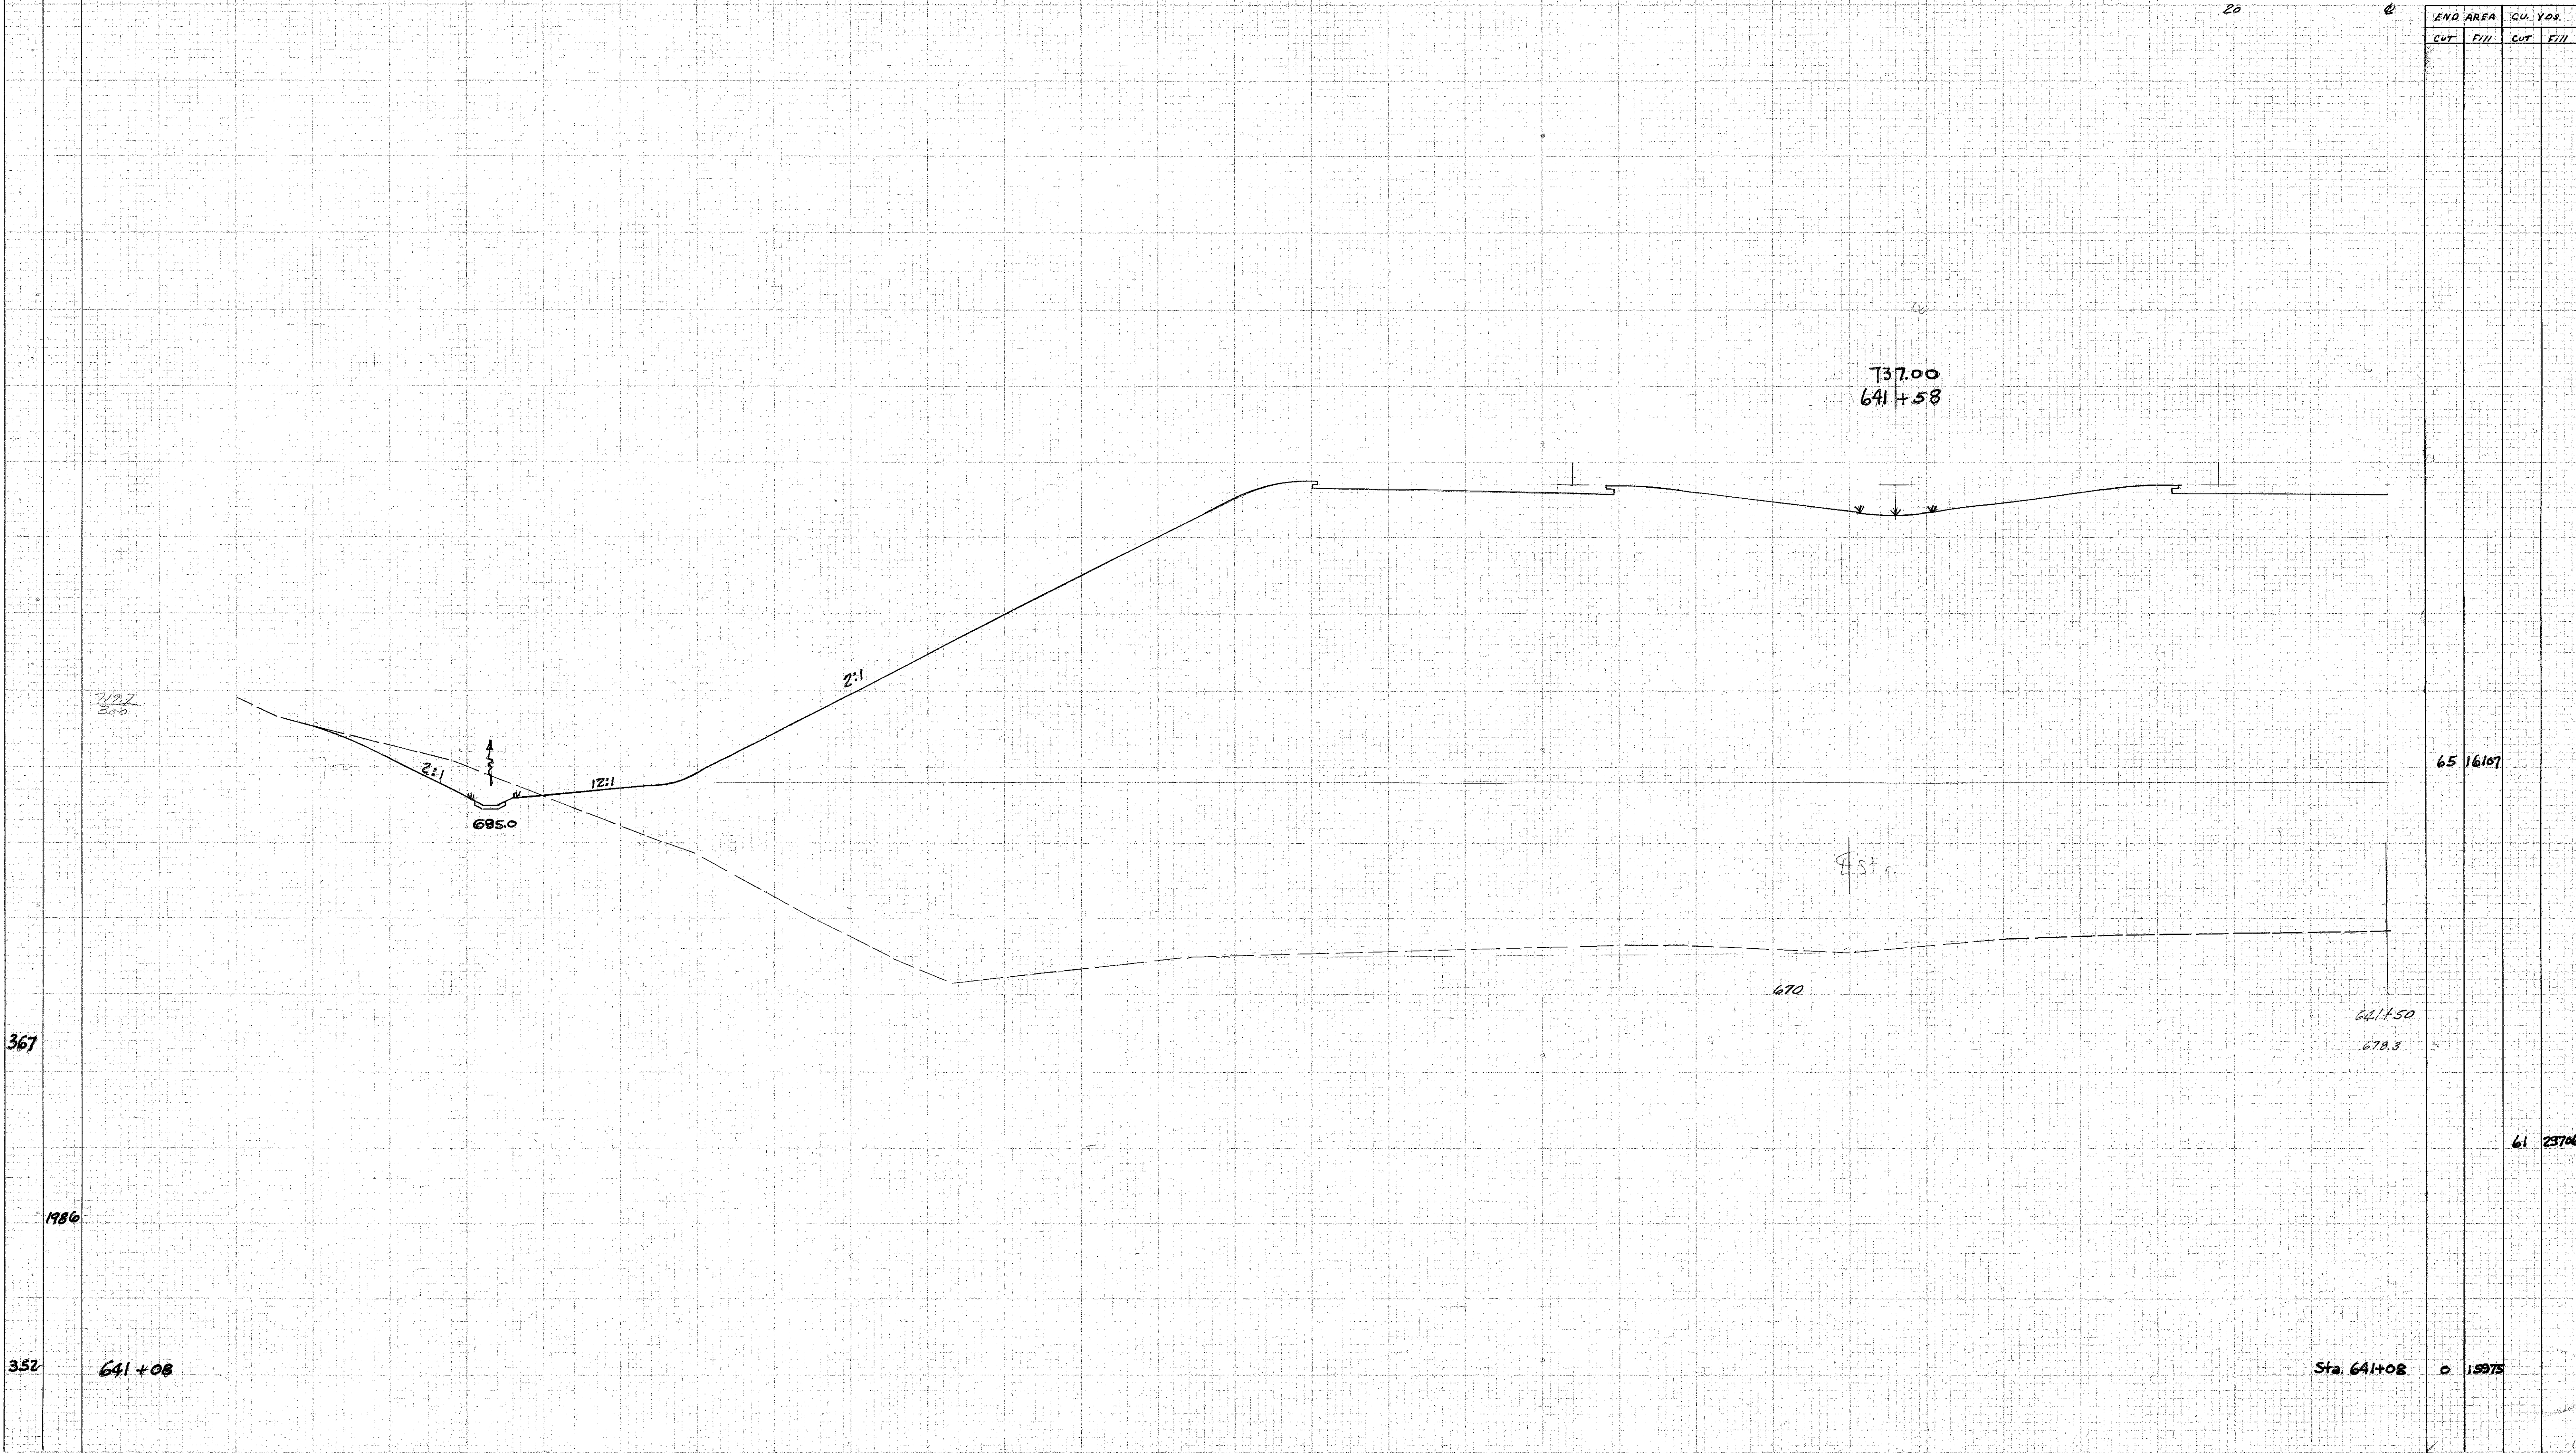

367

1986

352

641+08

Sta. 641+08

Sta. 641+50 Lt.