

SEEDING

END STA. WIDTH YDS.


280 260 240 220 200 180 160 140 120 100 80 60 40

NO. OF DIVISIONS	STATE	PROJECT
2	OHIO	HCE-1103(27)

163  
413

LAKE COUNTY  
LAK-1-16.55

END AREA		CU. YDS.	
CUT	FILL	CUT	FILL

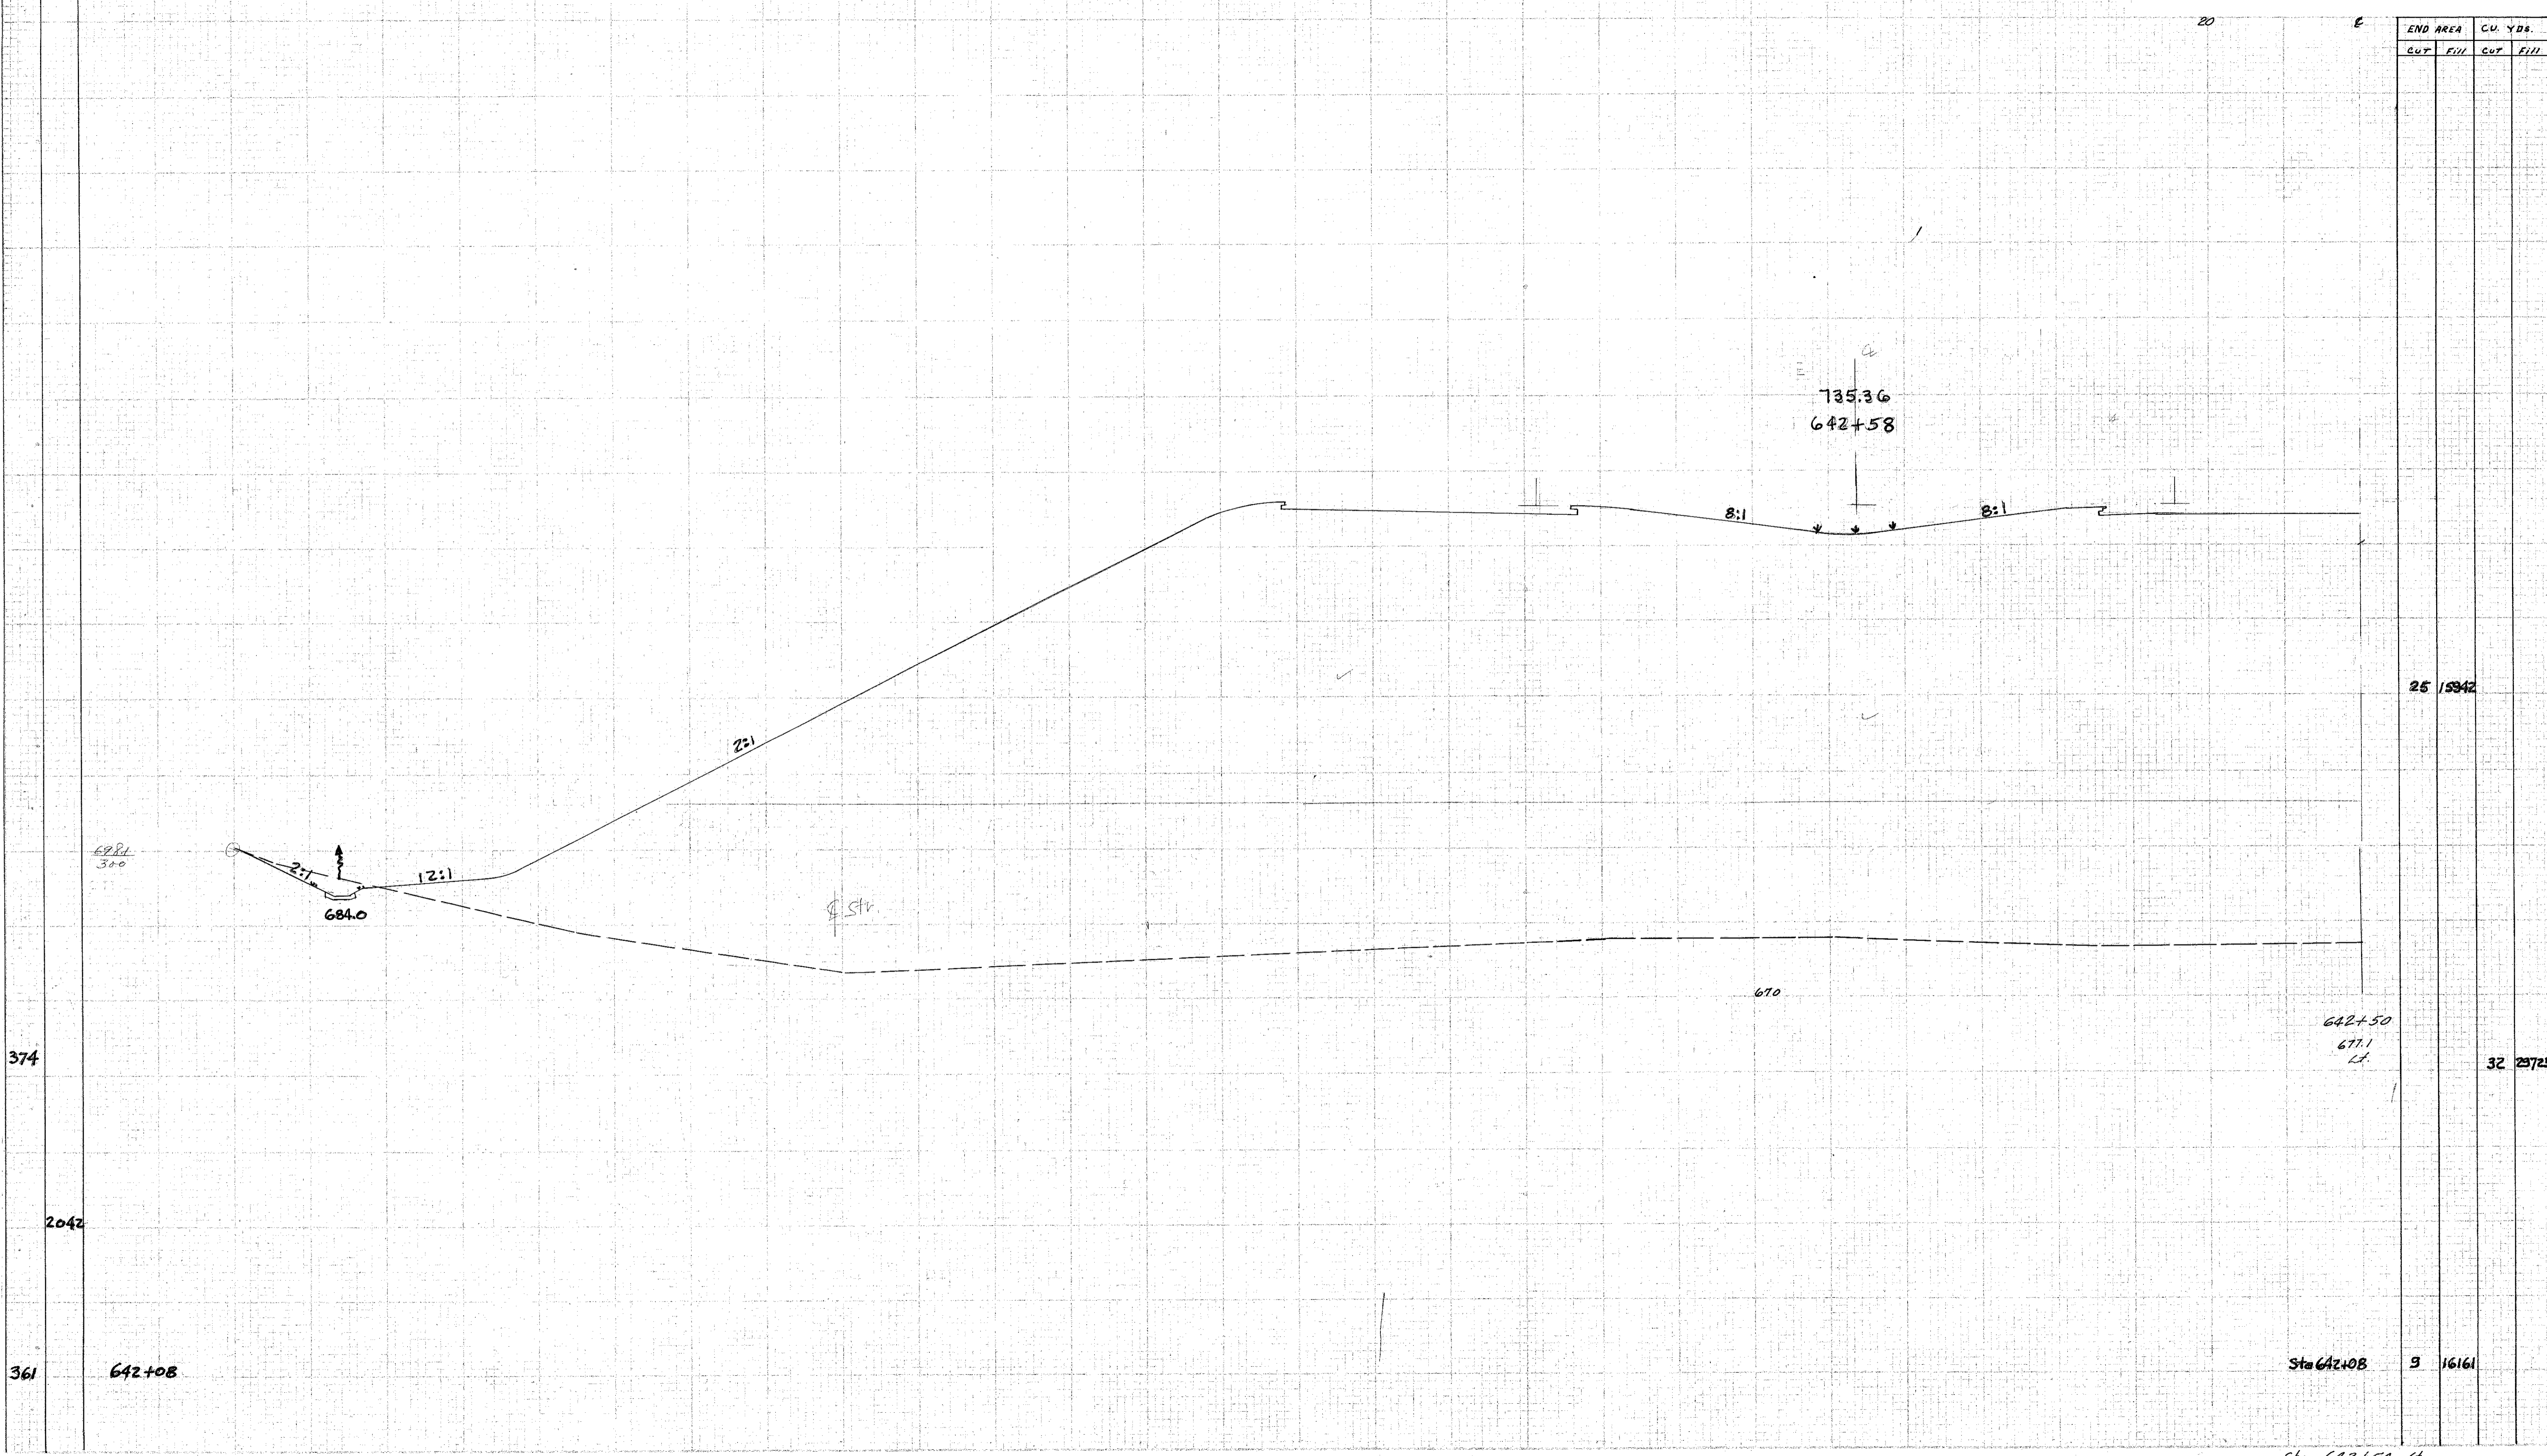

374

2042

361

678.1  
300

684.0

2:1

12:1

Q. Str.

670

735.36  
642+58

8:1

8:1

25 15342

642+50  
671.1  
L.

32 23725

642+08

Sta. 642+08

9 16161

Sta. 642+50 L.