

SEEDING

END STA.

START VOL.

280

260

240

220

200

180

160

140

120

100

80

60

40


| | | |
|-------------------|-------|---------------|
| FED. RD. DISTRICT | STATE | PROJECT |
| 2 | OHIO | PCI-1103 (27) |

165
413

LAKE COUNTY
LAK-1-16.55

20

| END AREA | | CU. YDS. | |
|----------|------|----------|------|
| CUT | FILL | CUT | FILL |
| | | | |

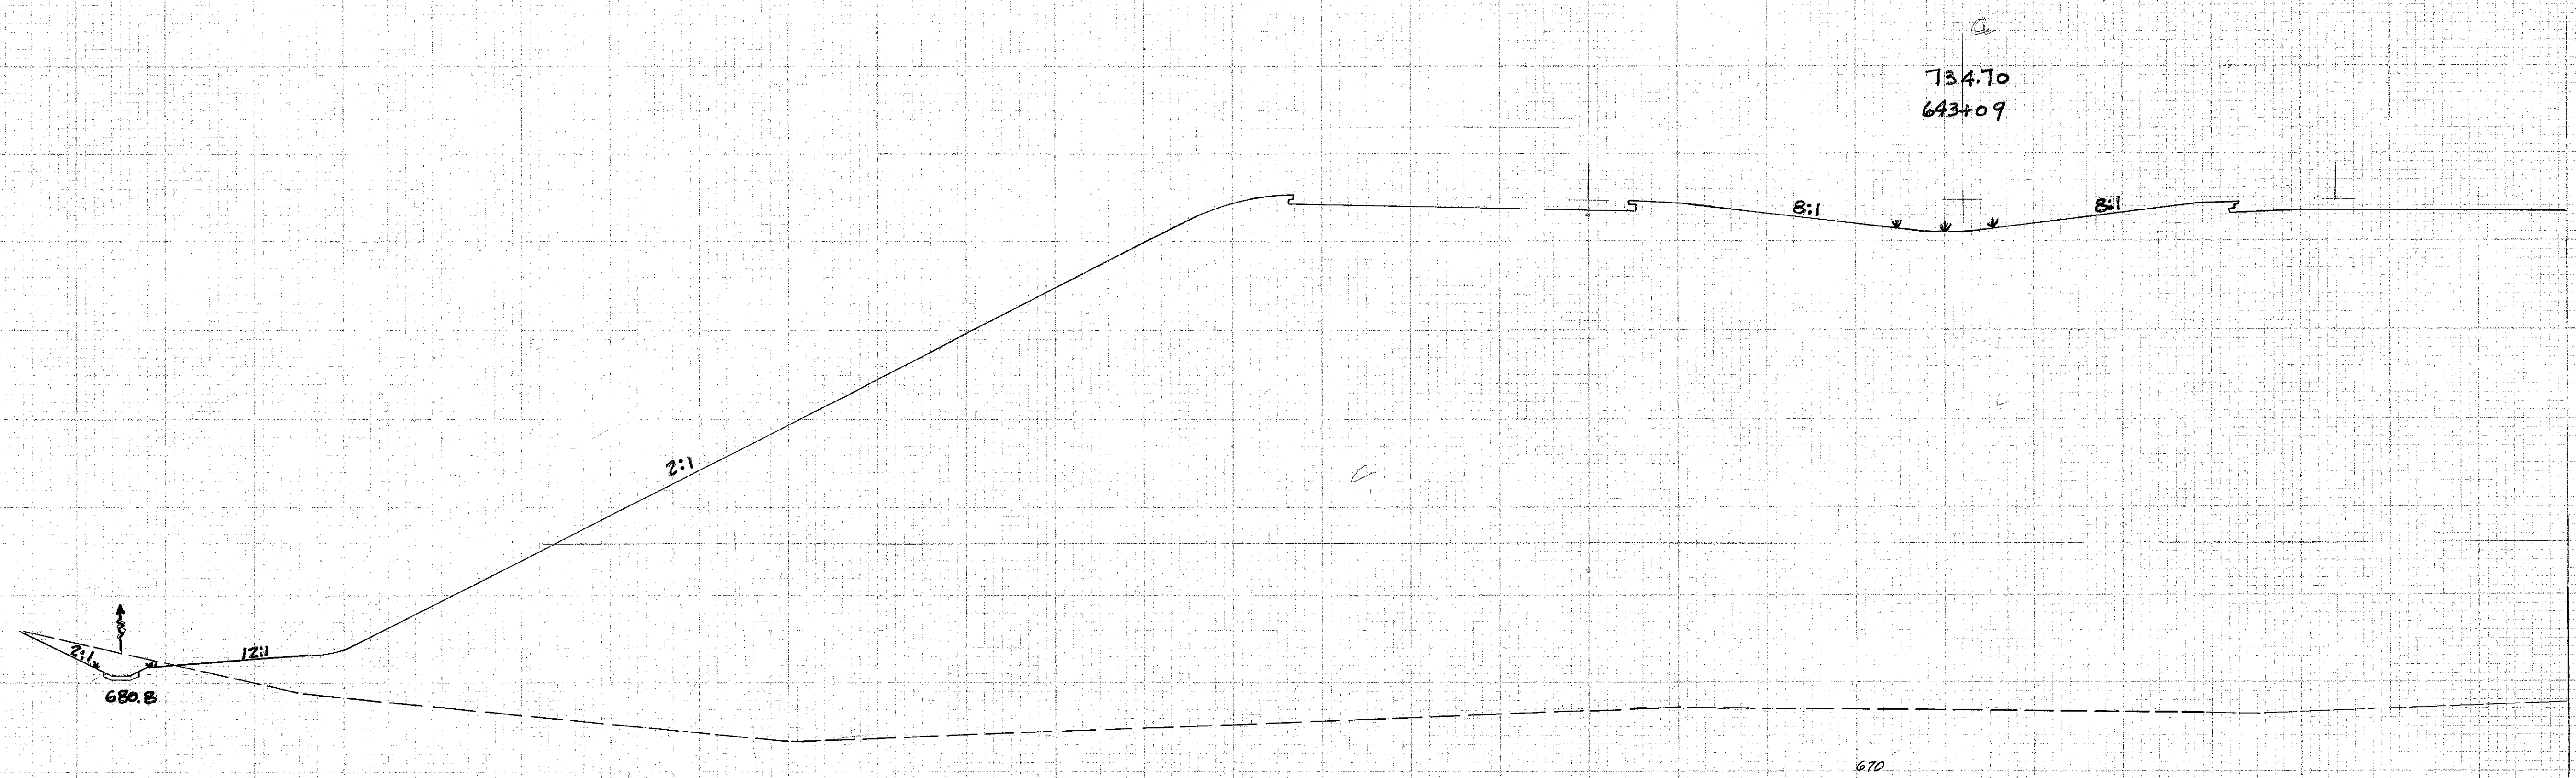

377

2128

374

STA 642+58

Sta 642+58 25 15942

Sta 643+00 21

Handwritten notes: 1/11/74, 8:50 AM, LAK-1-16.55

Handwritten note: 1/11/74