


280 260 240 220 200 180 160 140 120 100 80 60 40

SEEDING
3%
WIDTH VOLS.

NO. OF SHEET	STATE	PROJECT	
2	OHIO	PCI-1103 (27)	

167
413

LAKE COUNTY
LAK-1-16.55

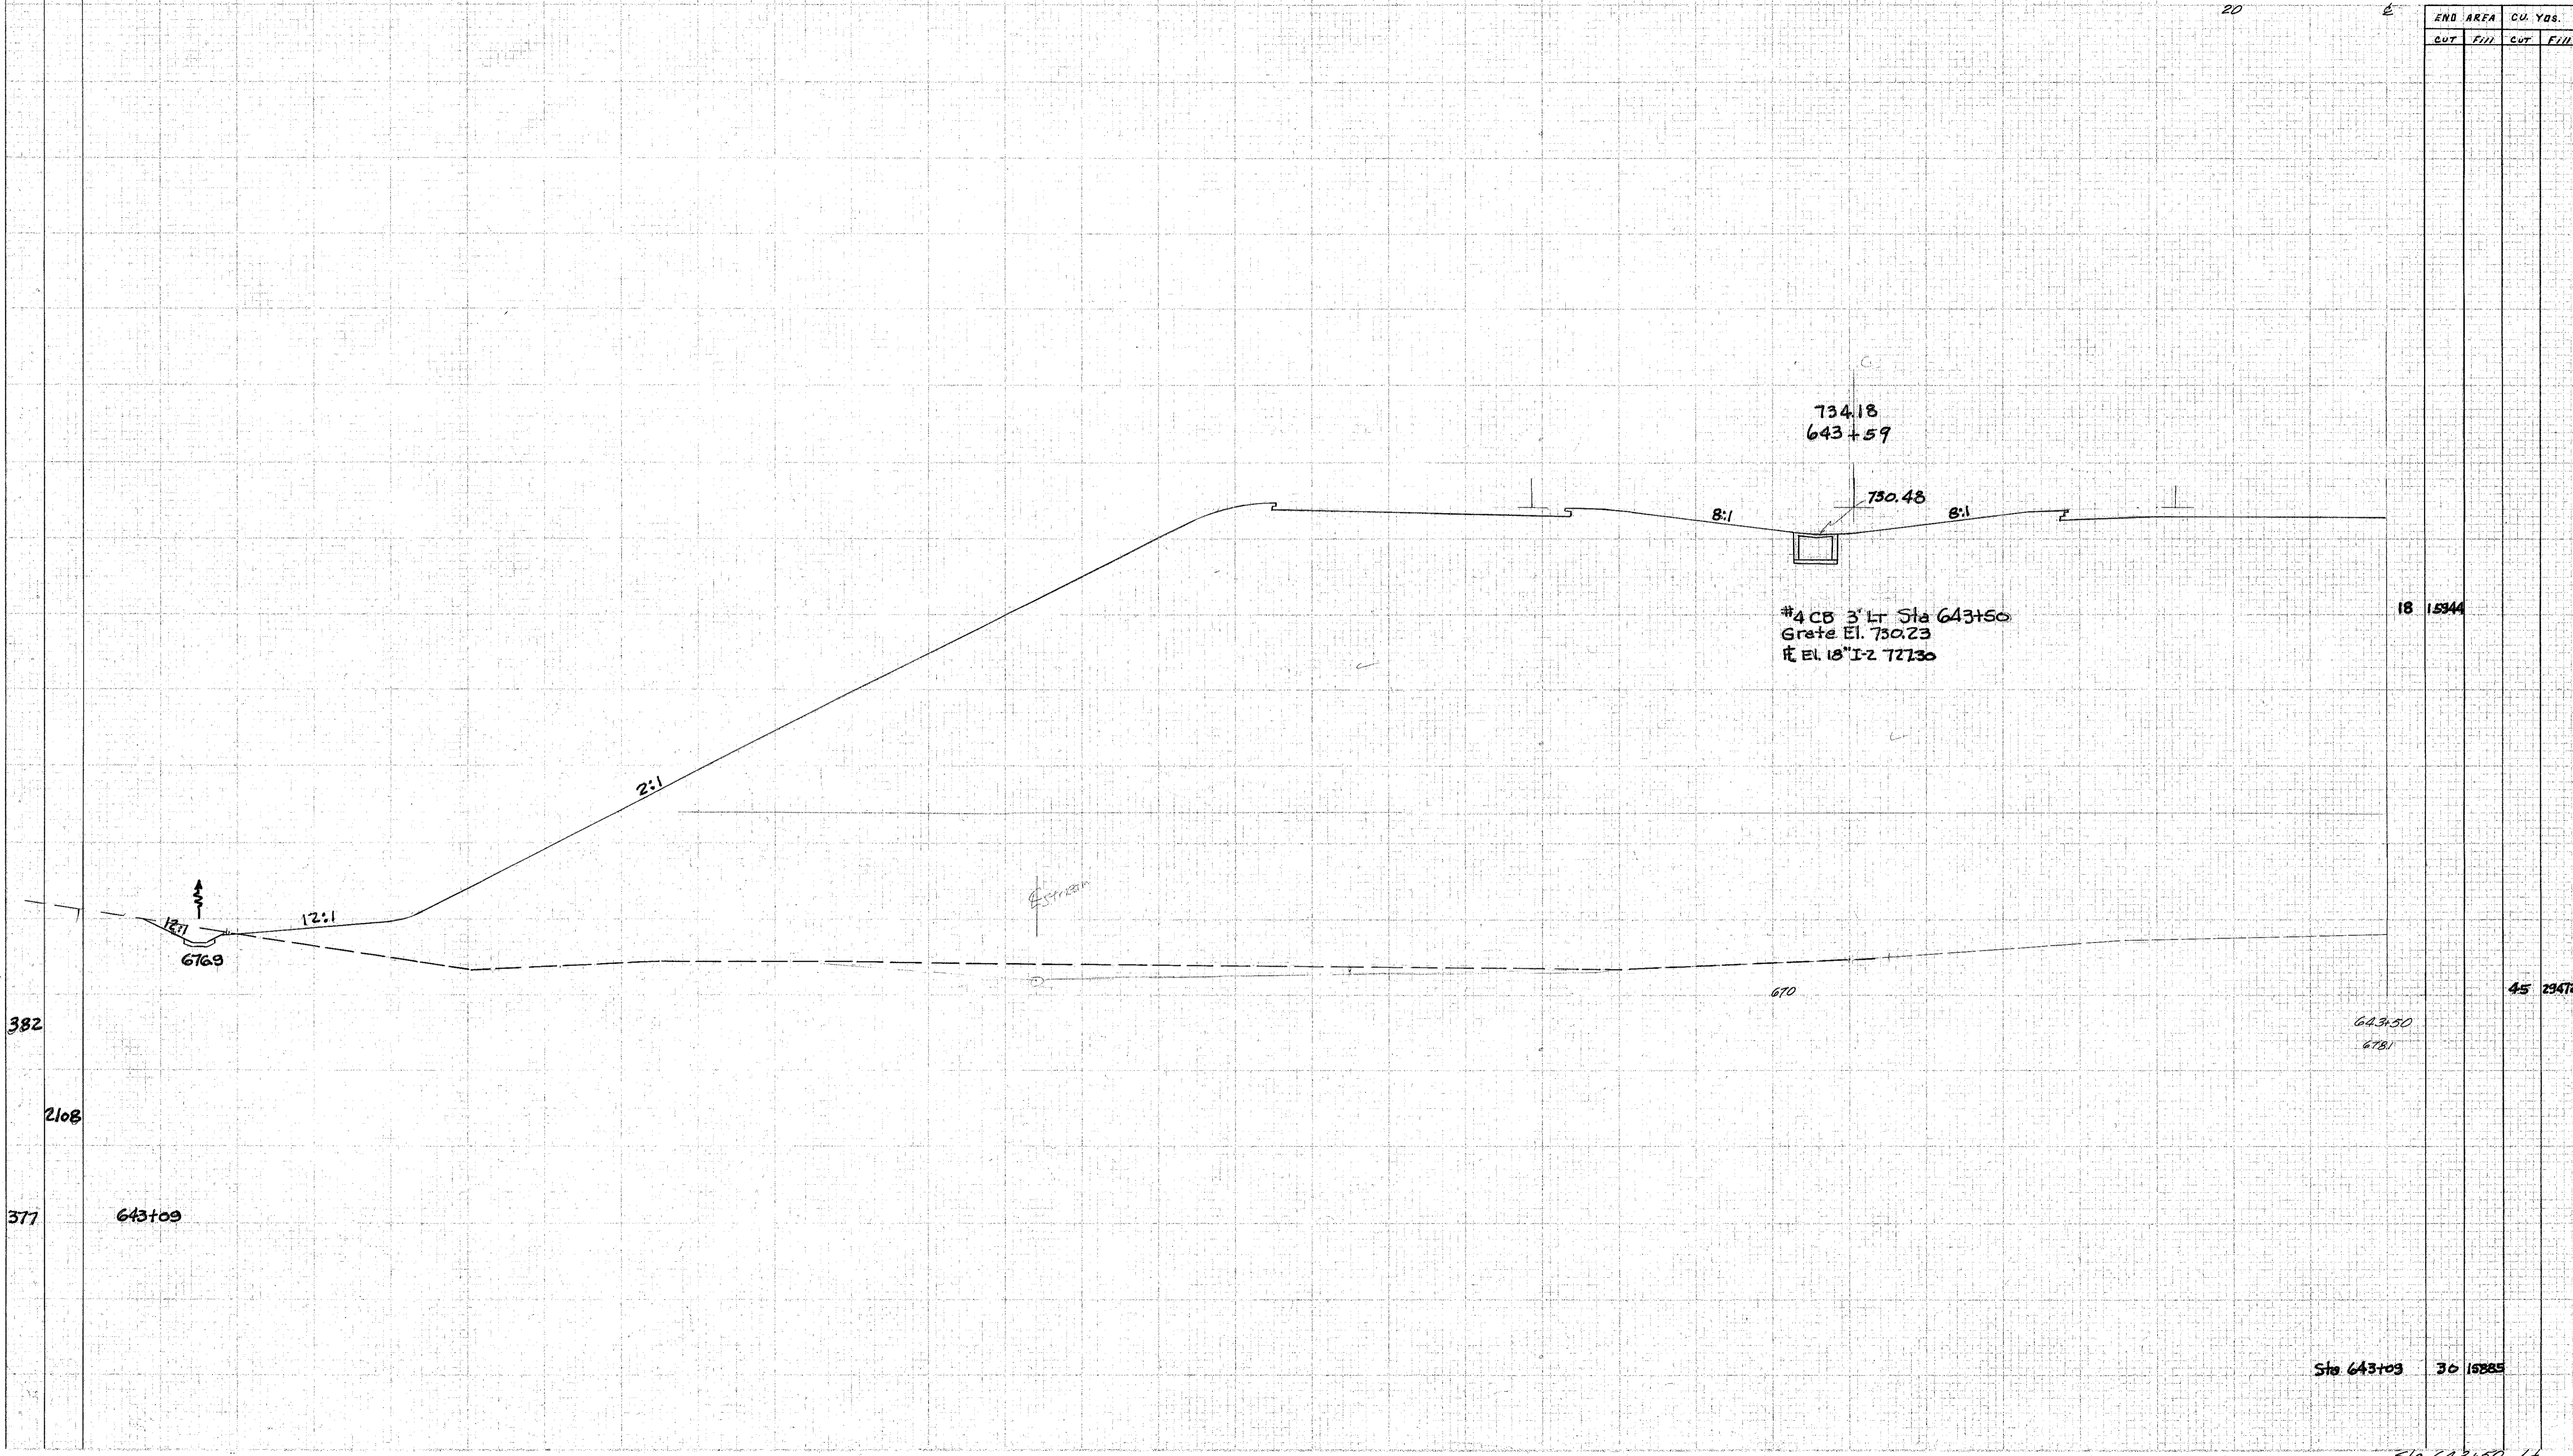

END AREA		CU. YDS.	
CUT	FILL	CUT	FILL

18 15344

45 23472

643+50
6781

Sta 643+09 30 15885

Sta 643+50 Lt

Handwritten note: 1/11/58

Handwritten note: E. Moran