


SEALING  
 END WIDTH SQ. YDS.

2 OHIO HCS-1103 (27)  
 LAKE COUNTY  
 LAK-1-16.55

168  
 413

END AREA CU. YDS.  
 CUT FILL CUT FILL

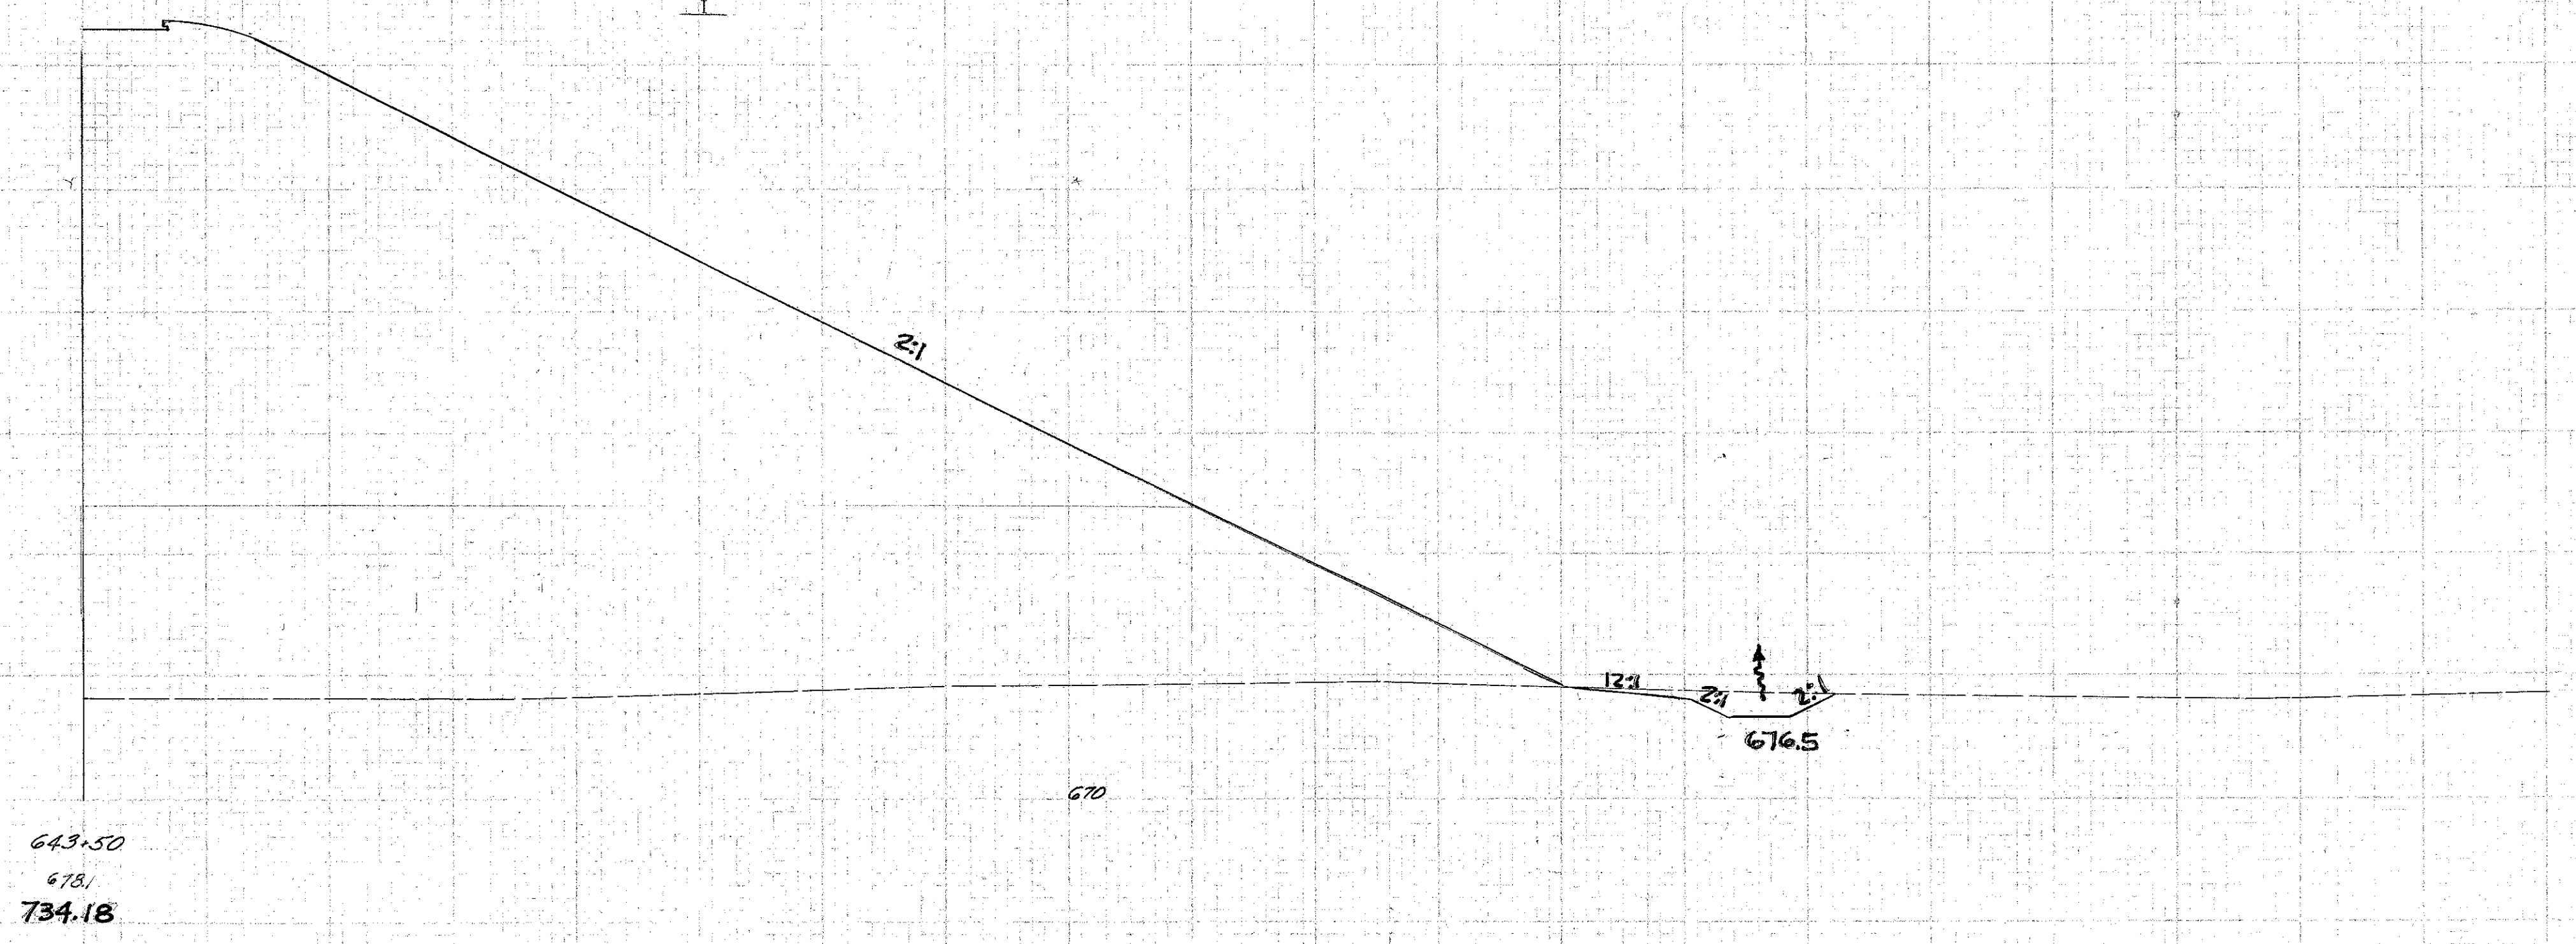

Handwritten note: 643.50, 678.1, 734.18

Handwritten note: 678.1

0 20 40 60 80 100 120 140 160 180 200 220 240 260

280  
 STA 643+50 RT.