

SEEDING  
END WFOYH SR.  
YRS.


280 260 240 220 200 180 160 140 120 100 80 60 40

|            |       |               |
|------------|-------|---------------|
| FED. DIST. | STATE | PROJECT       |
| 2          | OHIO  | RCE-1103 (27) |

169  
413

LAKE COUNTY  
LAK-1-16.55

| END AREA |      | CU. YDS. |      |
|----------|------|----------|------|
| CUT      | FILL | CUT      | FILL |

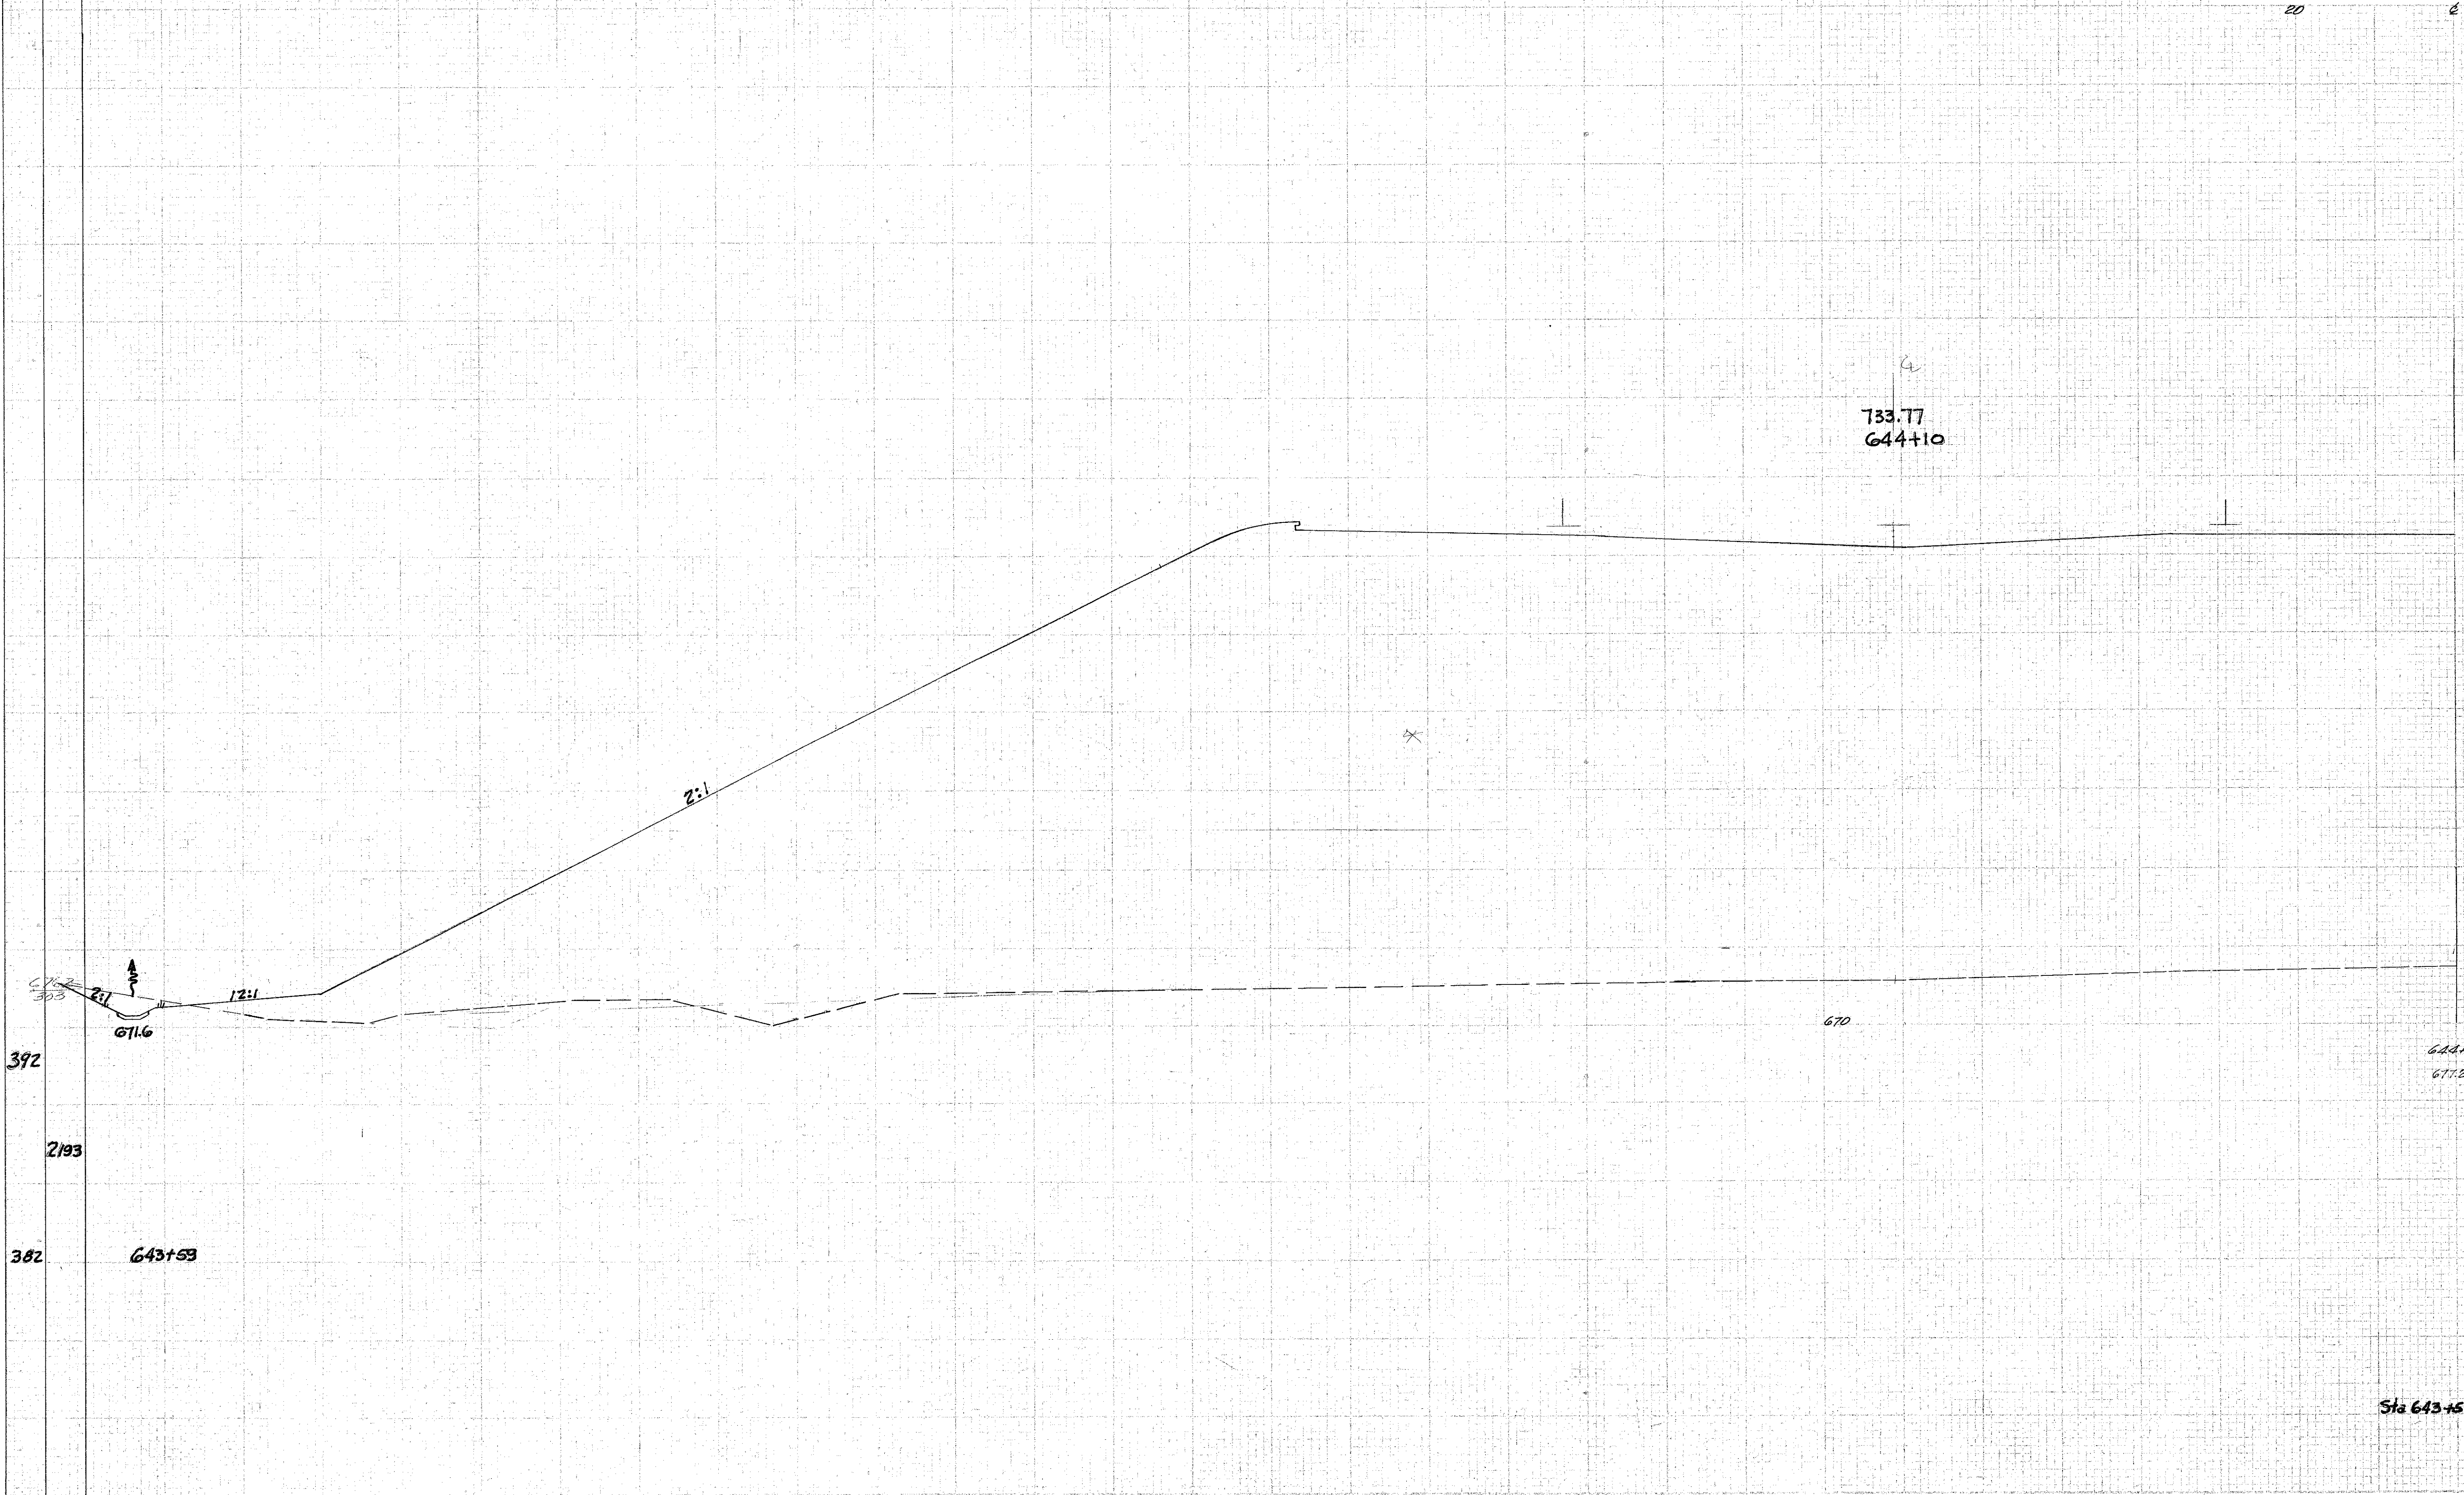

|    |       |    |       |
|----|-------|----|-------|
| 24 | 15843 | 40 | 30021 |
| 18 | 15944 |    |       |

Handwritten notes: 2:1, 12:1, 392, 2193, 382, 643+59, 644+10, 670, 643+00, 677.2, Sta 643+59 18 1594, Sta 644+00 Lt.